


JOSE M. ALBERT, MD


CONTRACT NO. 64602

FAL. RTE.	SECTION	COUNTY	TOTAL SHEETS	SHEET NO.
80	37-1HBR-1	HENRY	133	29
STA. 53+00.0000 TO STA. 59+00.0000				
FED. ROAD DIST. NO. ILLINOIS			FED. AID PROJECT	

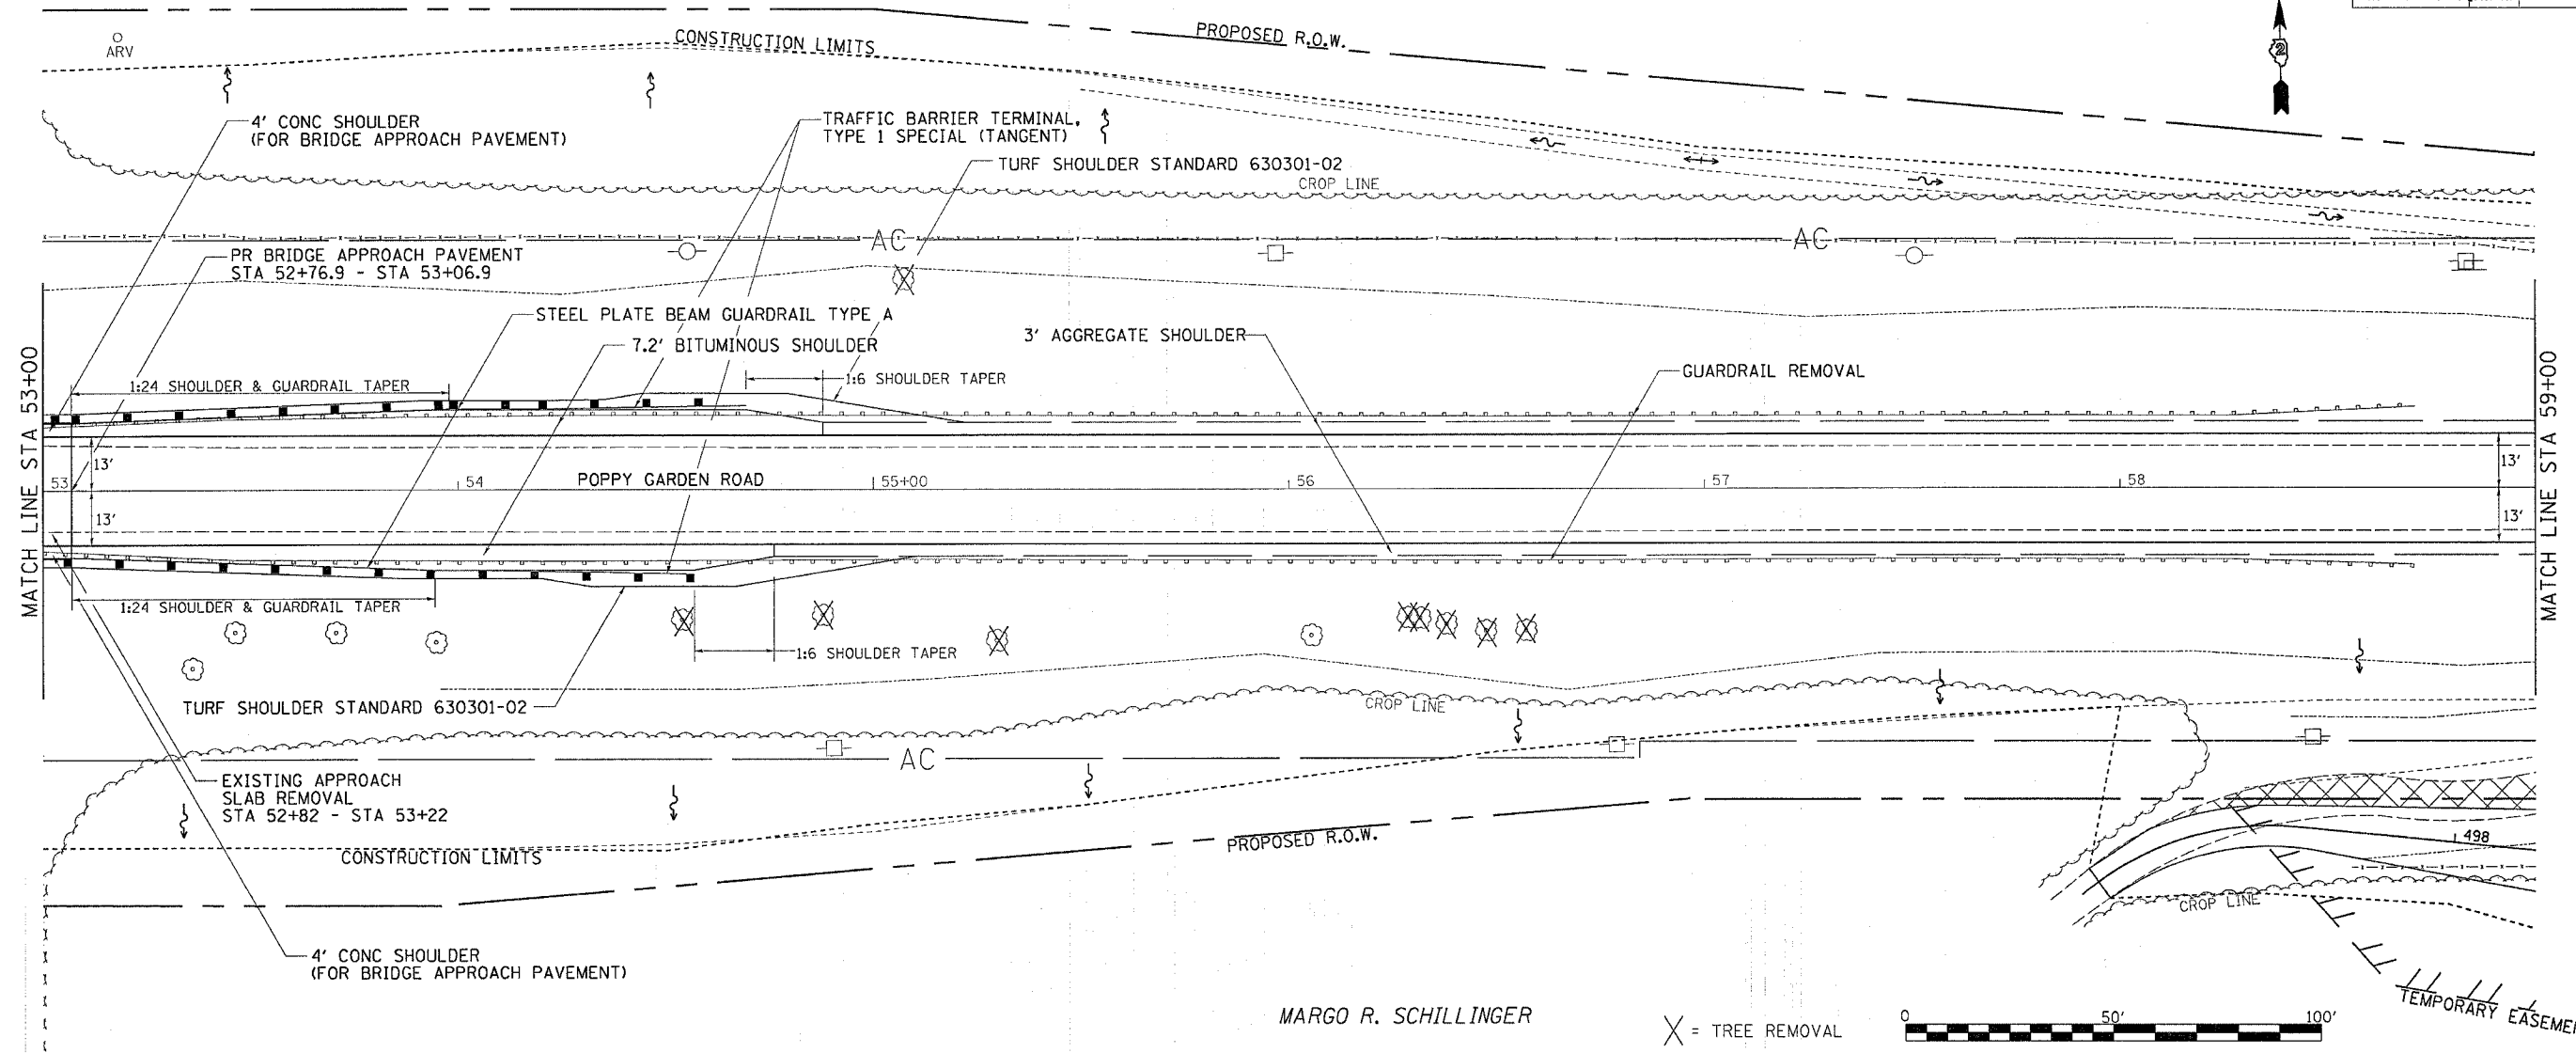

MARGO R. SCHILLINGER

X = TREE REMOVAL

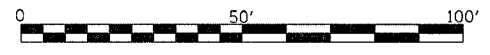


PLAN

DATE	
BY	
CHECKED	
APPROVED	
NO. OF SHEETS	
NO. OF SHEETS CHECKED	
FILE NAME	

PROFILE

DATE-TIME	
BY	
CHECKED	
APPROVED	
NO. OF SHEETS	
NO. OF SHEETS CHECKED	
FILE NAME	

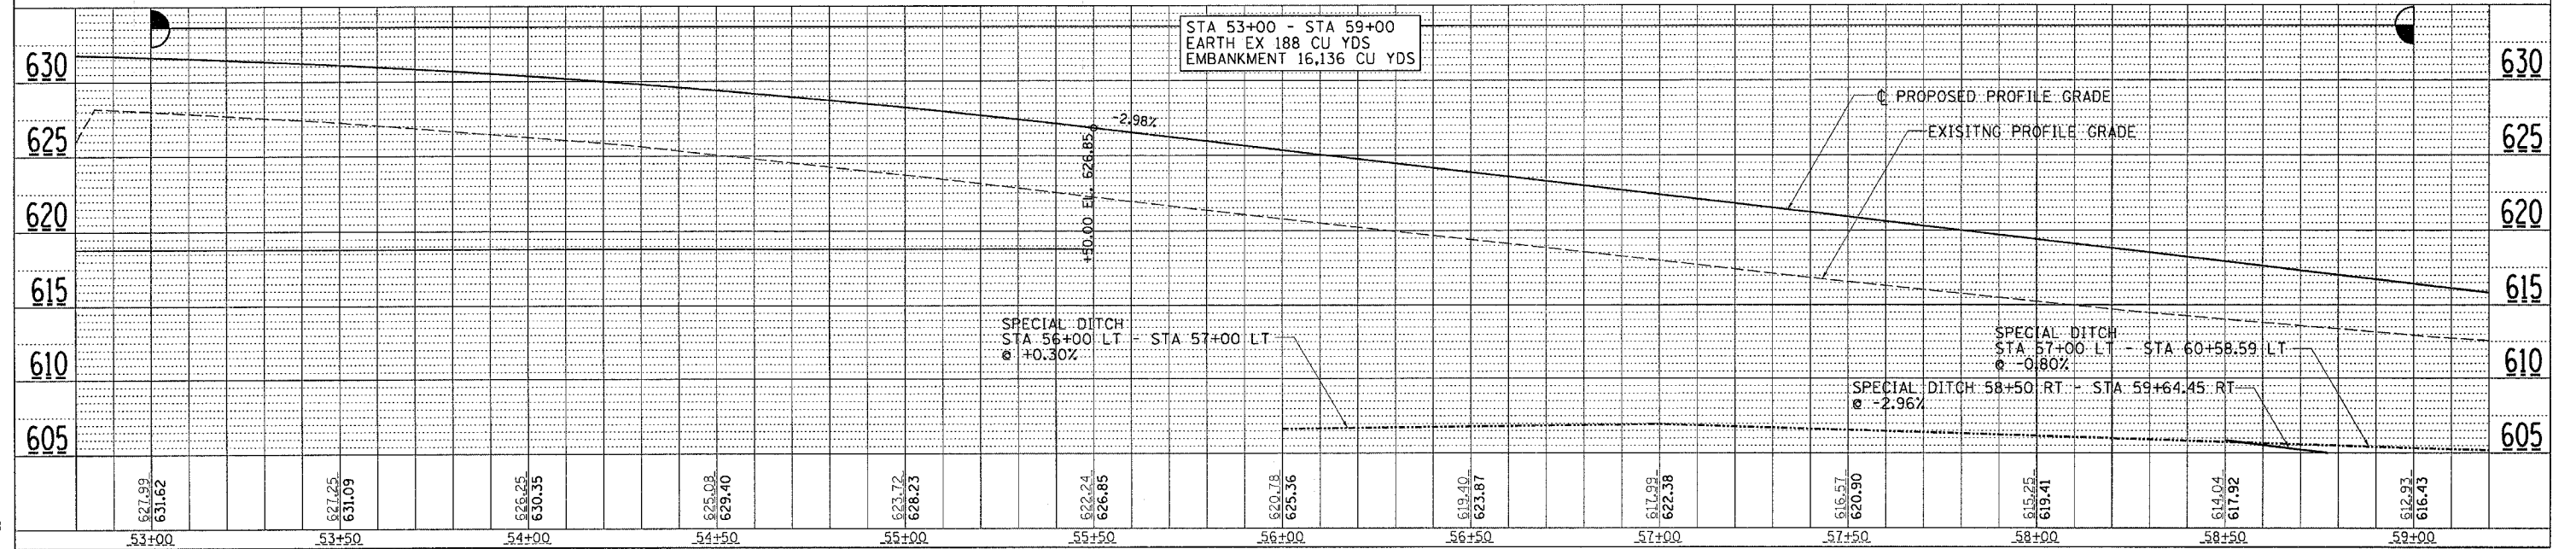

POPPY GARDEN RD
STA 53+00 - STA 59+00