

JOSE M. ALBERT, MD

CONTRACT NO. 64602



FED. RTE.	SECTION	COUNTY	TOTAL SHEETS	SHEET NO.
80	37-1HBR-1	HENRY	133	30
STA. 59±00.0000		TO STA. 65±00.0000		
FED. ROAD DIST. NO. ILLINOIS		FED. AID PROJECT		



DATE	
BY	
PROJECT	
NO. OF WAY CHECKED	
DATE FILE NAME	

DATE	
BY	
PROJECT	
NO. OF WAY CHECKED	
DATE FILE NAME	

DATE-TIME: 5/17/92
 APP-SPEC: 5/17/92
 APP-REF: 5/17/92
 APP-REV: 5/17/92

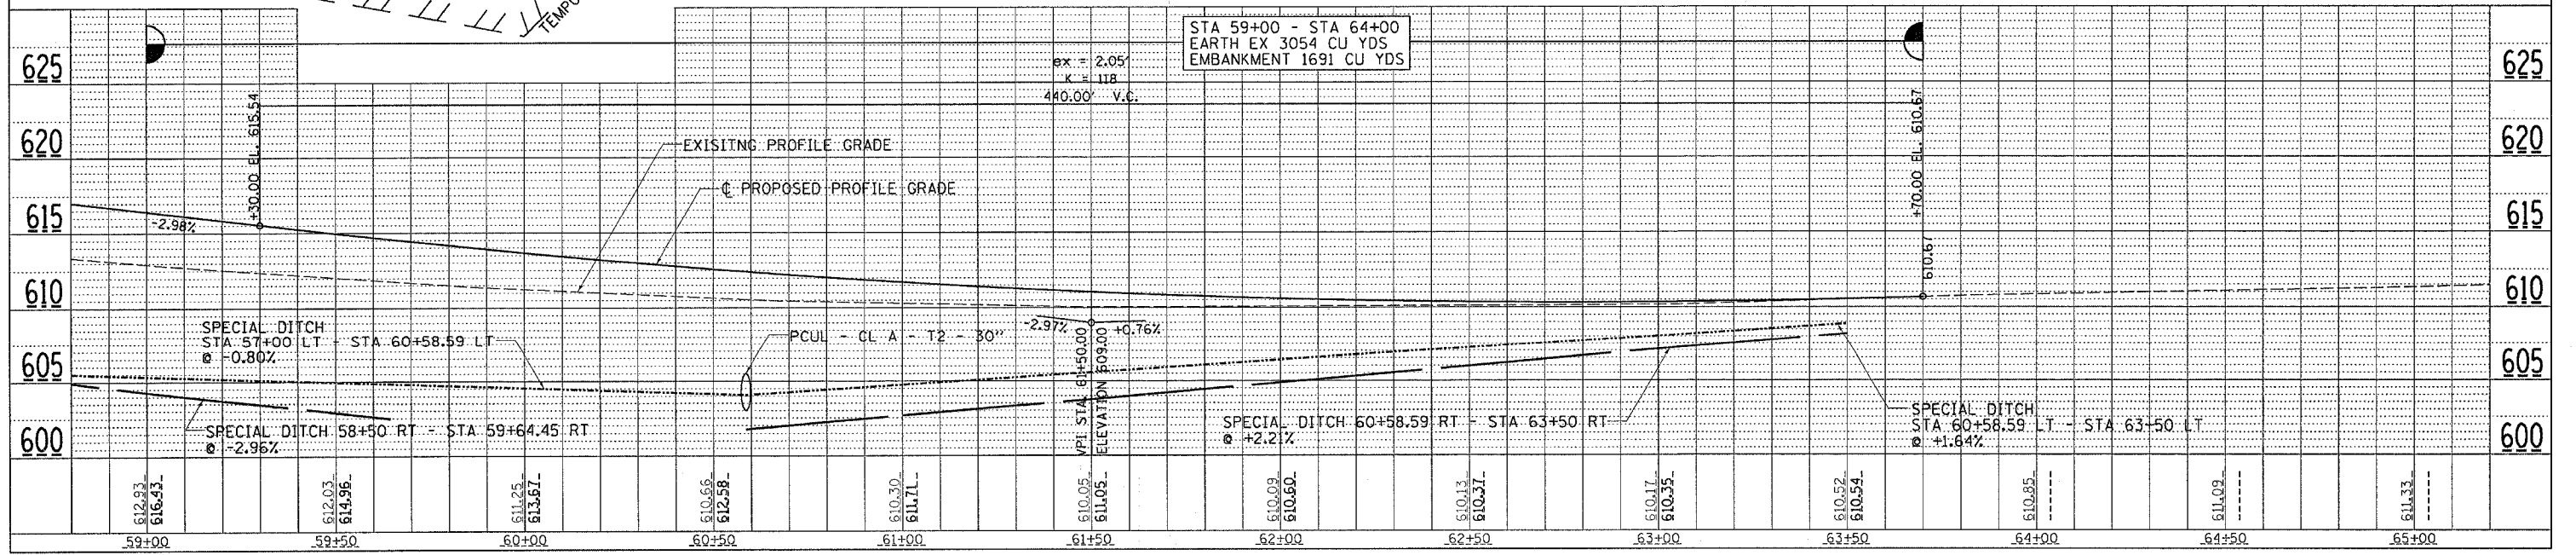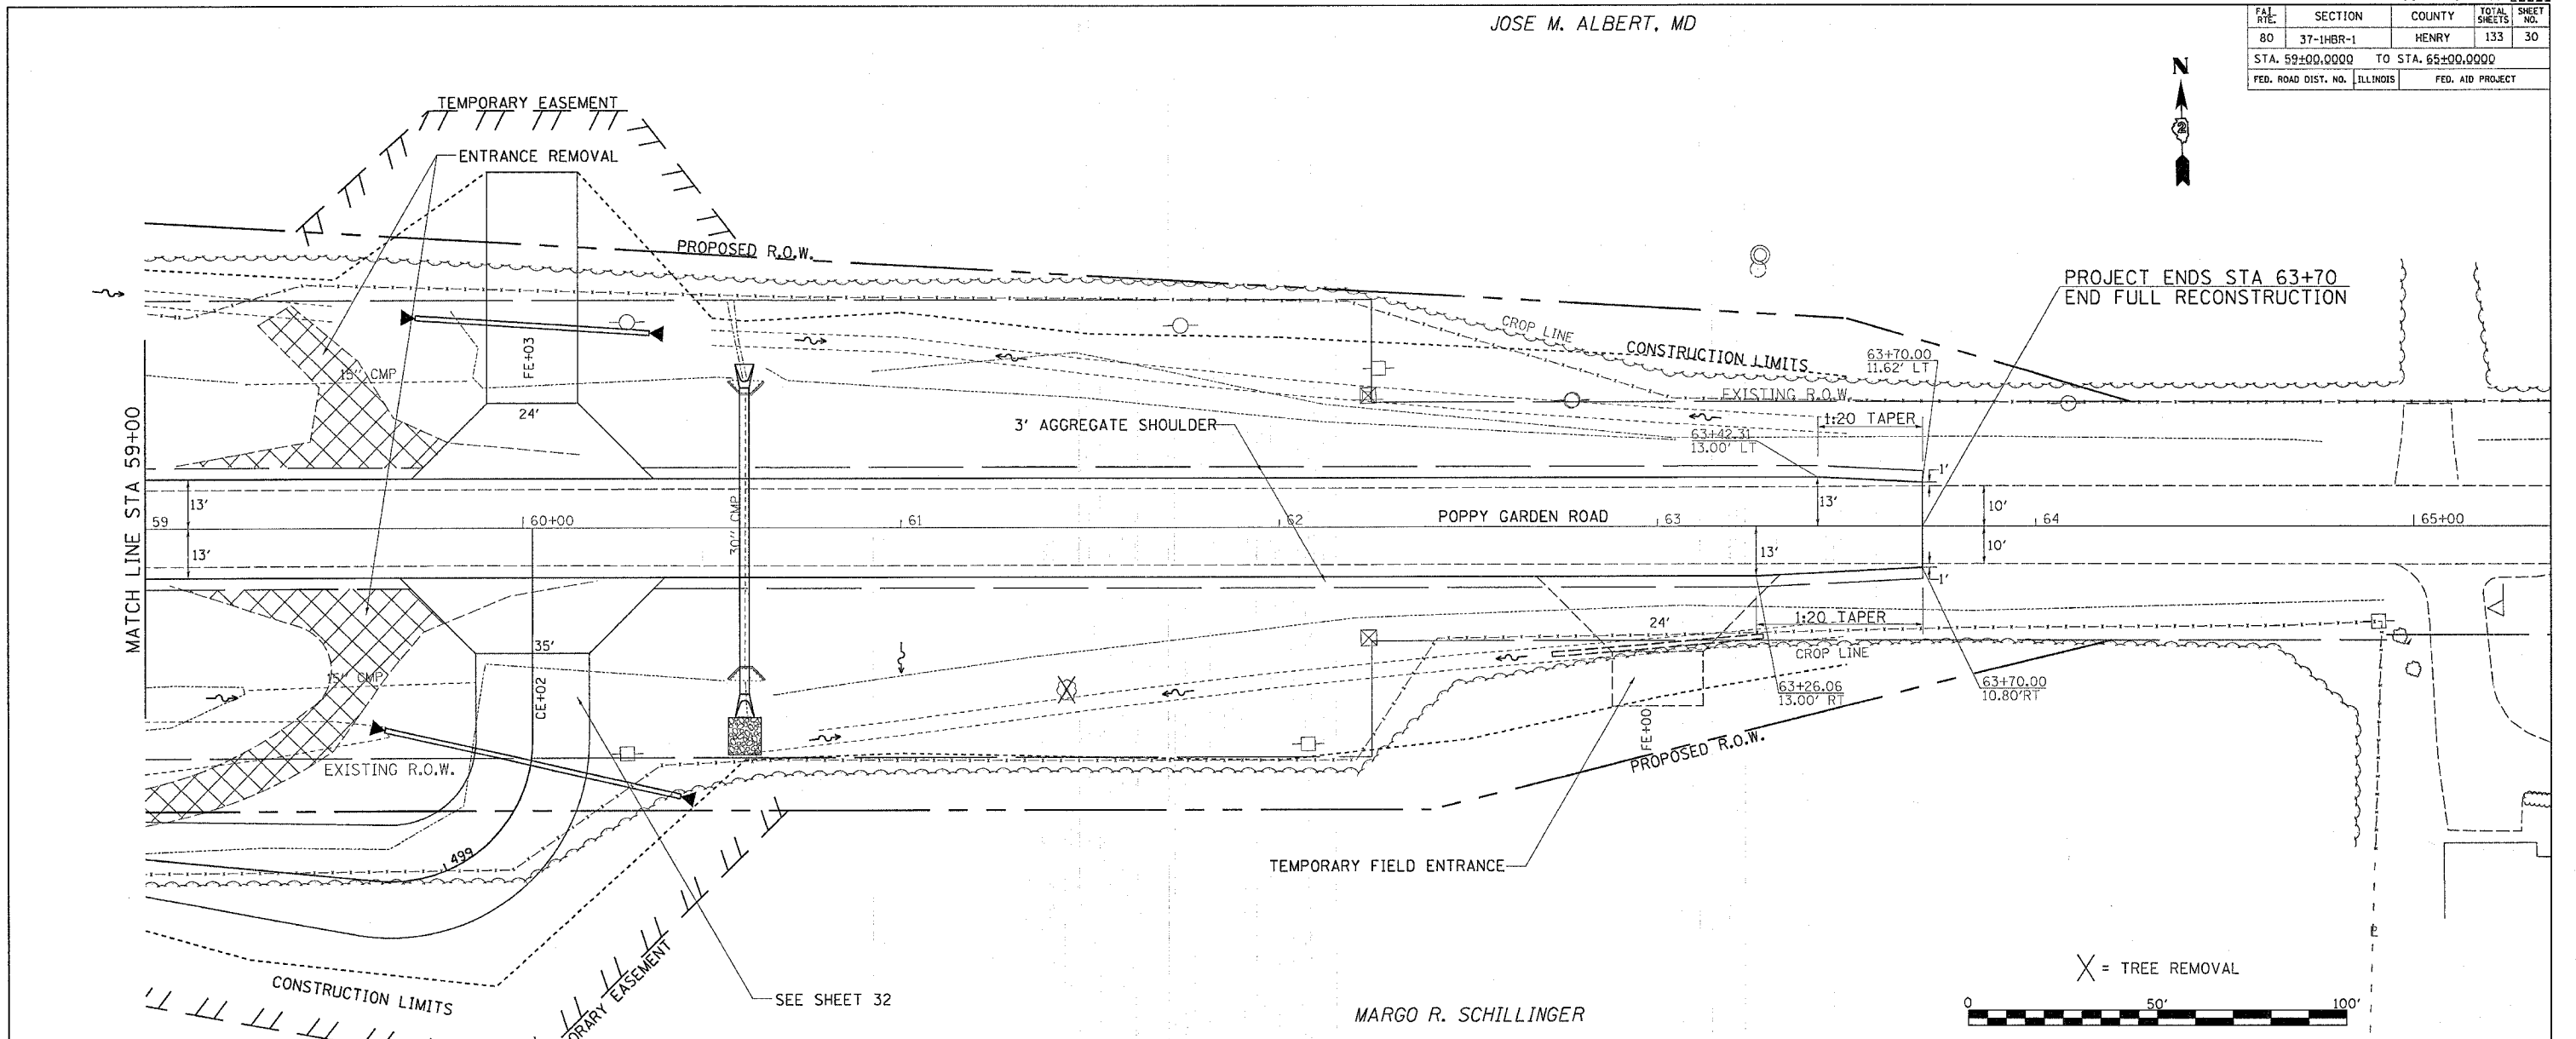

STA 59+00 - STA 64+00
 EARTH EX 3054 CU YDS
 EMBANKMENT 1691 CU YDS

X = TREE REMOVAL

MARGO R. SCHILLINGER

POPPY GARDEN RD
STA 59+00 - STA 65+00