




FBI	SECTION	COUNTY	TOTAL SHEETS	SHEET NO.
80	37-1HBR-1	HENRY	133	31
STA. 100+00.000		TO STA. 107+00.000		
FED. ROAD DIST. NO. ILLINOIS		FED. AID PROJECT		

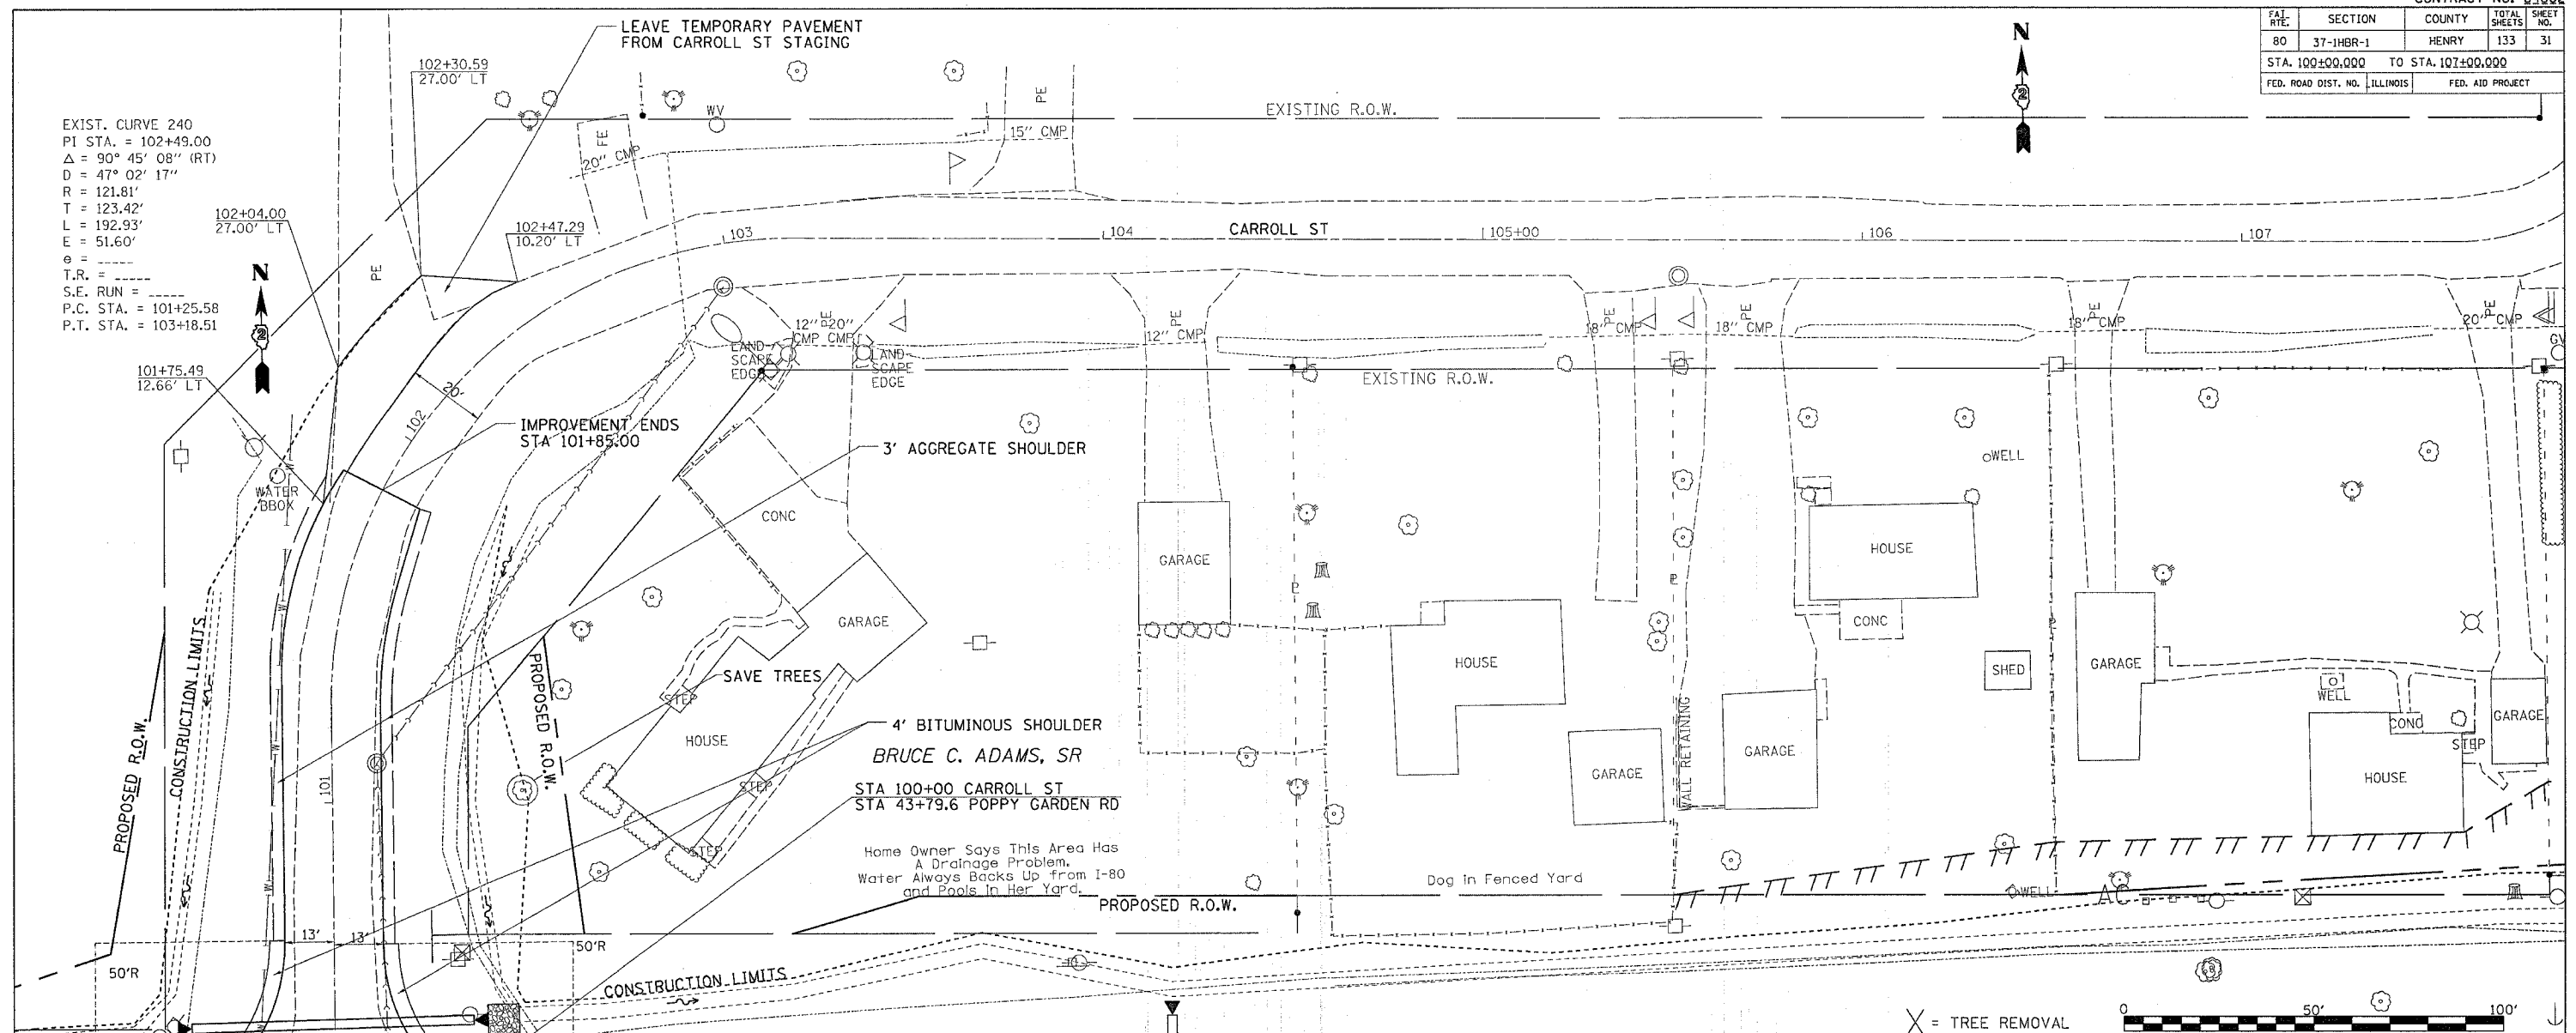

EXIST. CURVE 240
 PI STA. = 102+49.00
 $\Delta = 90^\circ 45' 08''$ (RT)
 $D = 47^\circ 02' 17''$
 $R = 121.81'$
 $T = 123.42'$
 $L = 192.93'$
 $E = 51.60'$
 $e =$
 T.R. =
 S.E. RUN =
 P.C. STA. = 101+25.58
 P.T. STA. = 103+18.51

PLAN	NO.
DATE	
BY	
DATE	
BY	
DATE	
BY	
DATE	
BY	
DATE	

PROFILE	NO.
DATE	
BY	
DATE	
BY	
DATE	
BY	
DATE	
BY	
DATE	

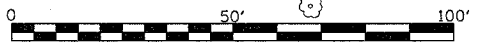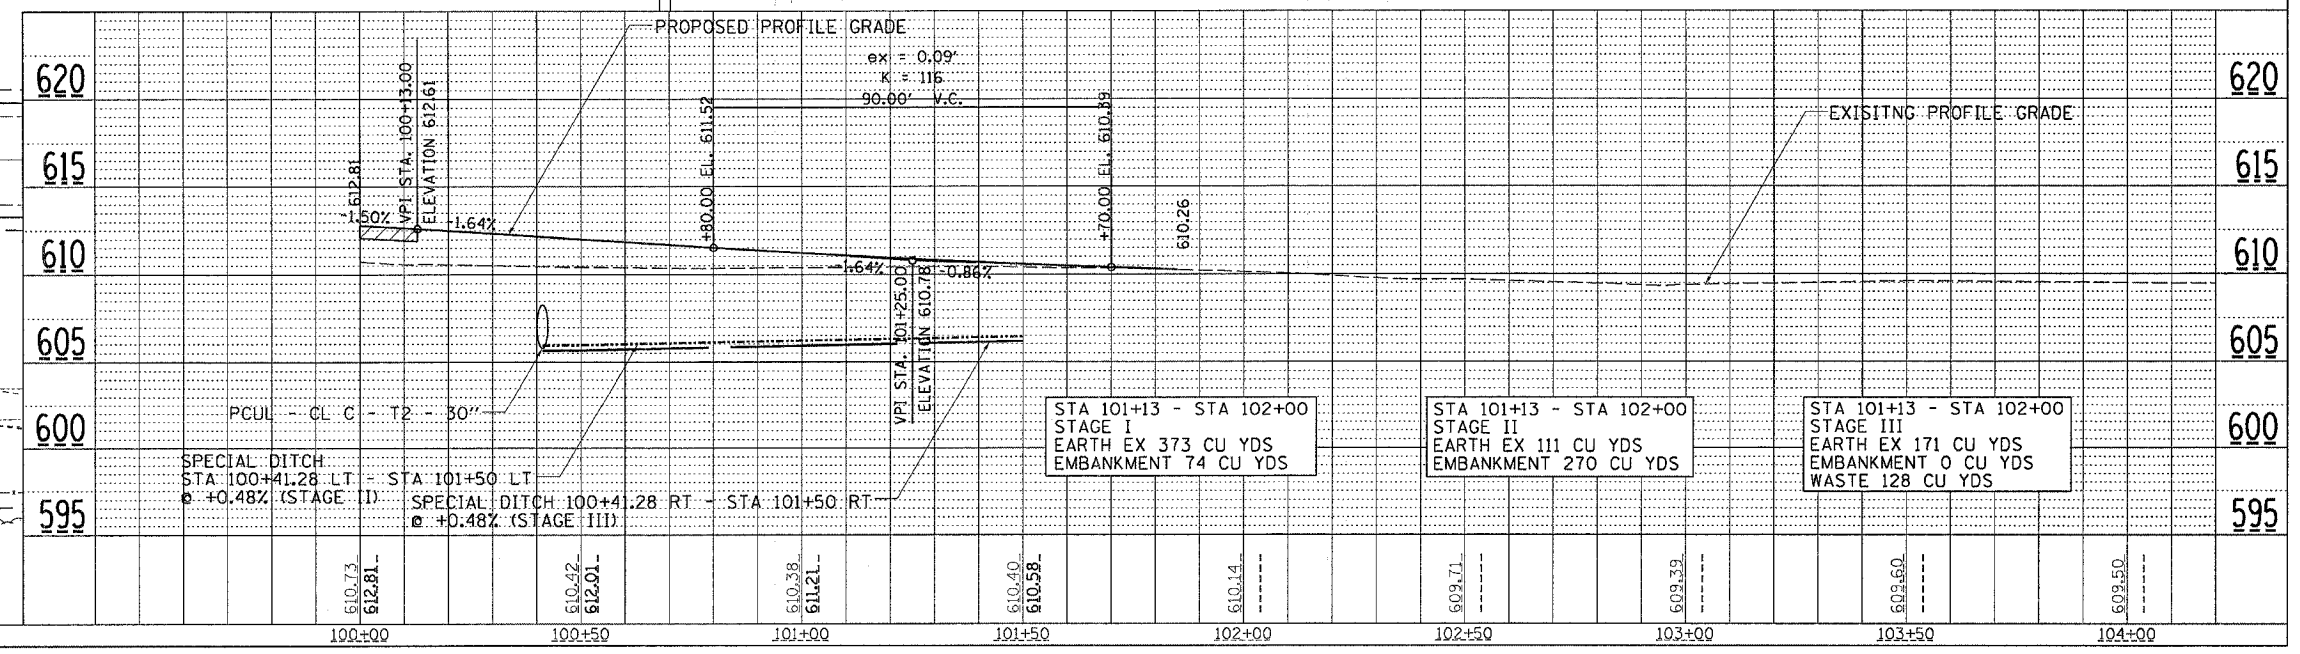

X = TREE REMOVAL

DATE-TIME
 -CON-SPEC-
 -REF-
 -REF-
 -REF-