


F.A.I. RTE.	SECTION	COUNTY	TOTAL SHEETS	SHEET NO.
80	37-IHBR-J	HENRY	J33	33
STA. 458+00.000 TO STA. 464+00.000				
FED. ROAD DIST. NO. ILLINOIS FED. AID PROJECT				

MARGO R. SCHILLINGER

JOSE M. ALBERT, MD

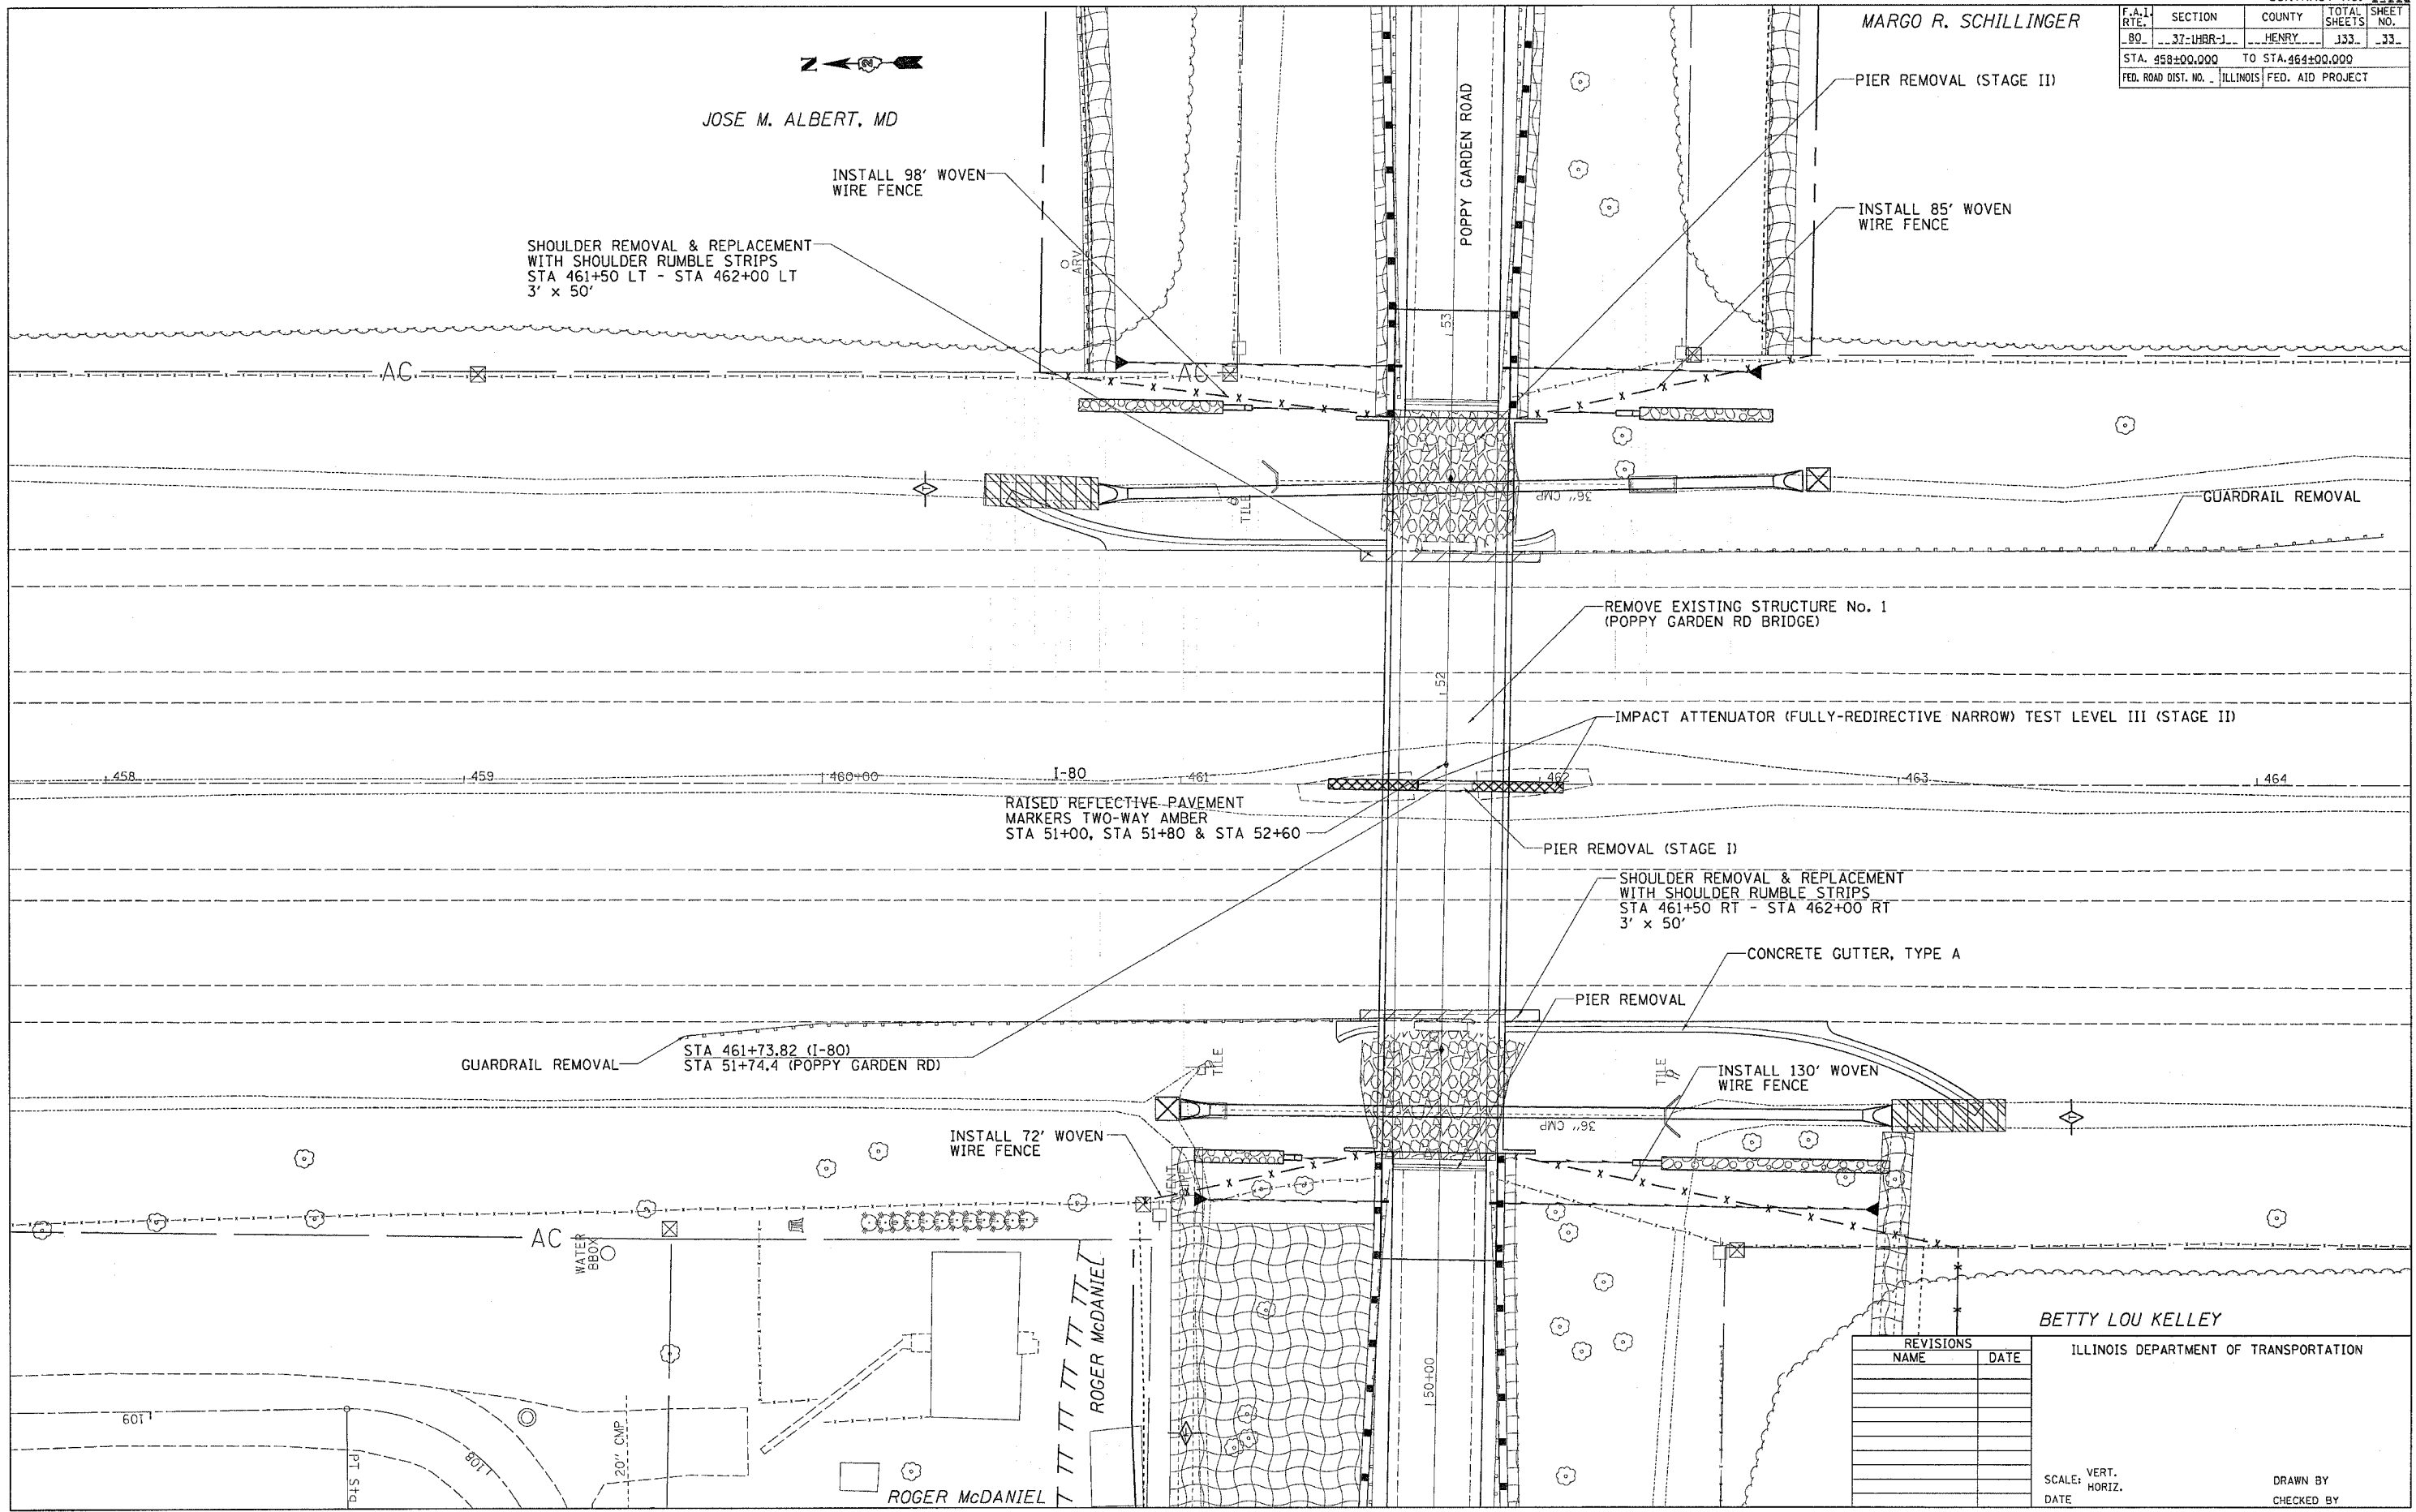

PLOT DATE = Mon Oct 02 09:41:28 2006  
 FILE NAME = c:\pco\mca\p213180\p13180a\p1.dgn  
 LDT SCALE = 20:1  
 USER NAME = rmasl1j

BETTY LOU KELLEY

ILLINOIS DEPARTMENT OF TRANSPORTATION

REVISIONS	
NAME	DATE

SCALE: VERT. \_\_\_\_\_  
 DATE: HORIZ. \_\_\_\_\_  
 DRAWN BY \_\_\_\_\_  
 CHECKED BY \_\_\_\_\_