



F.A.I. RTE.	SECTION	COUNTY	TOTAL SHEETS	SHEET NO.
80	37-1HBR-1	HENRY	133	48
STA. 103+00.000		TO STA. 118+00.000		
FEB. ROAD DIST. NO.		ILLINOIS	FED. AID PROJECT	

CARROLL ST. STAGE I

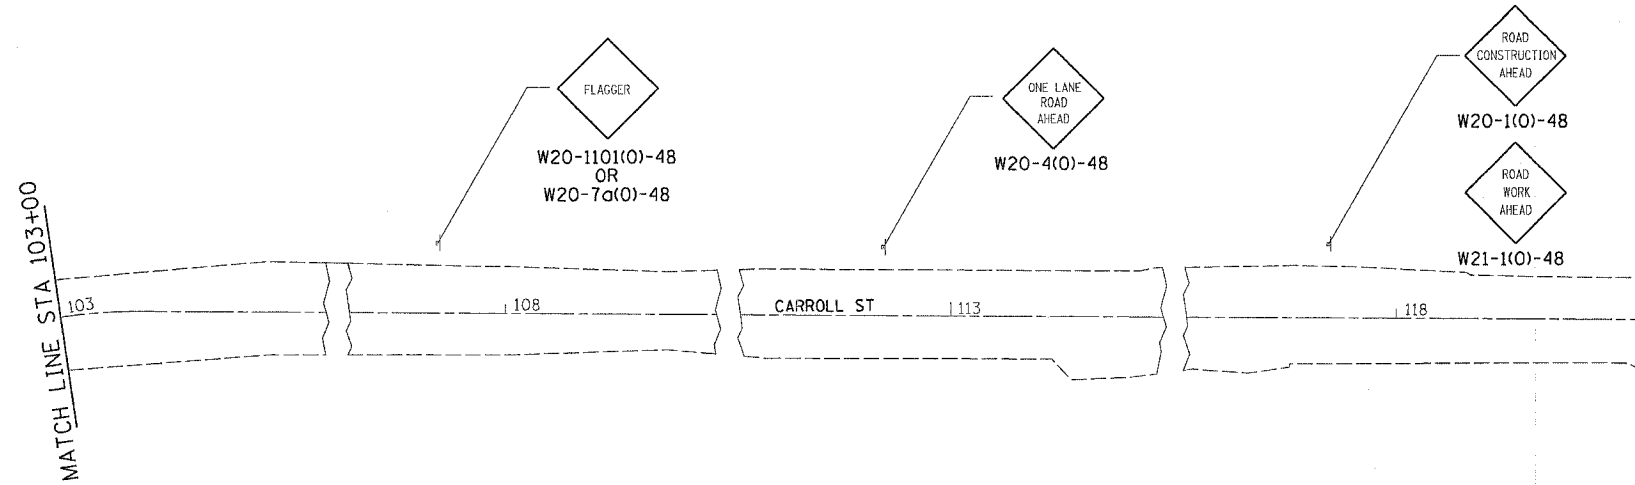


- FLAGGER WITH TRAFFIC CONTROL SIGN
- CONE, DRUM OR BARRICADE

CARROLL ST. STAGE II

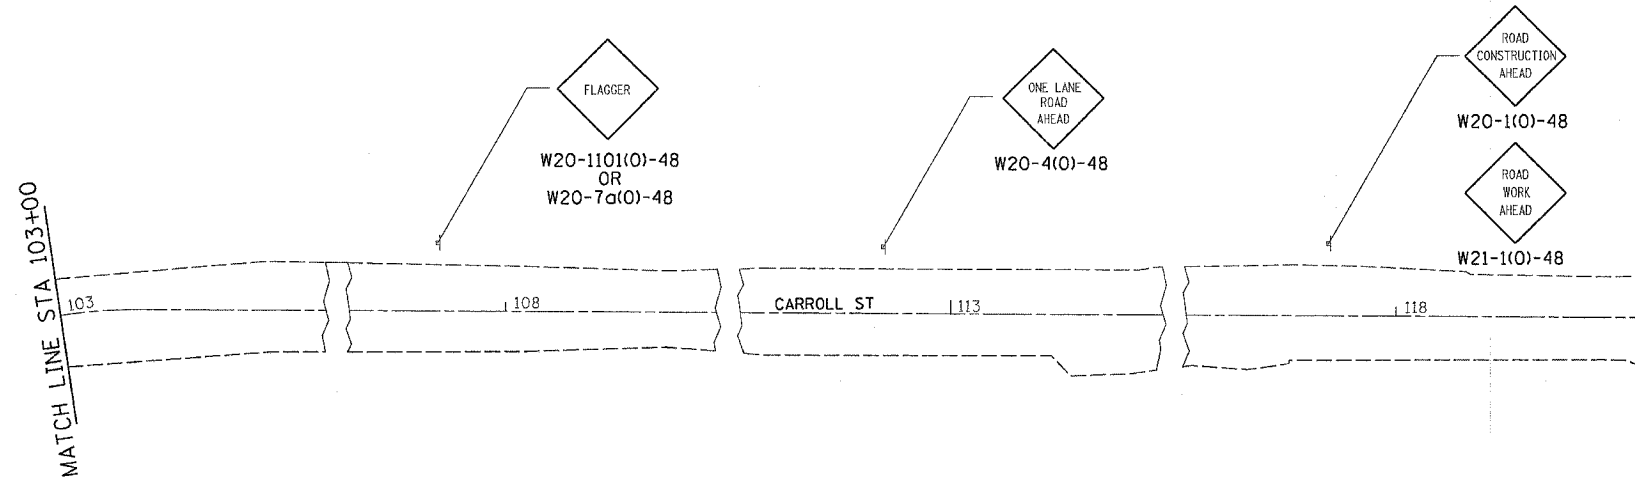

- FLAGGER WITH TRAFFIC CONTROL SIGN
- CONE, DRUM OR BARRICADE

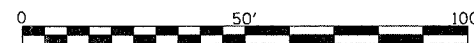

REVISIONS	
NAME	DATE

ILLINOIS DEPARTMENT OF TRANSPORTATION

SCALE: VERT.
HORIZ.
DATE

DRAWN BY
CHECKED BY

CARROLL STREET STAGE I & II TRAFFIC CONTROL & PROTECTION

PLDT DATE = Fri, Sep 01 10:16:35 2006
 PLS NAME = s:\projects\64602\10300\10300.txd
 USER NAME = rnk\j