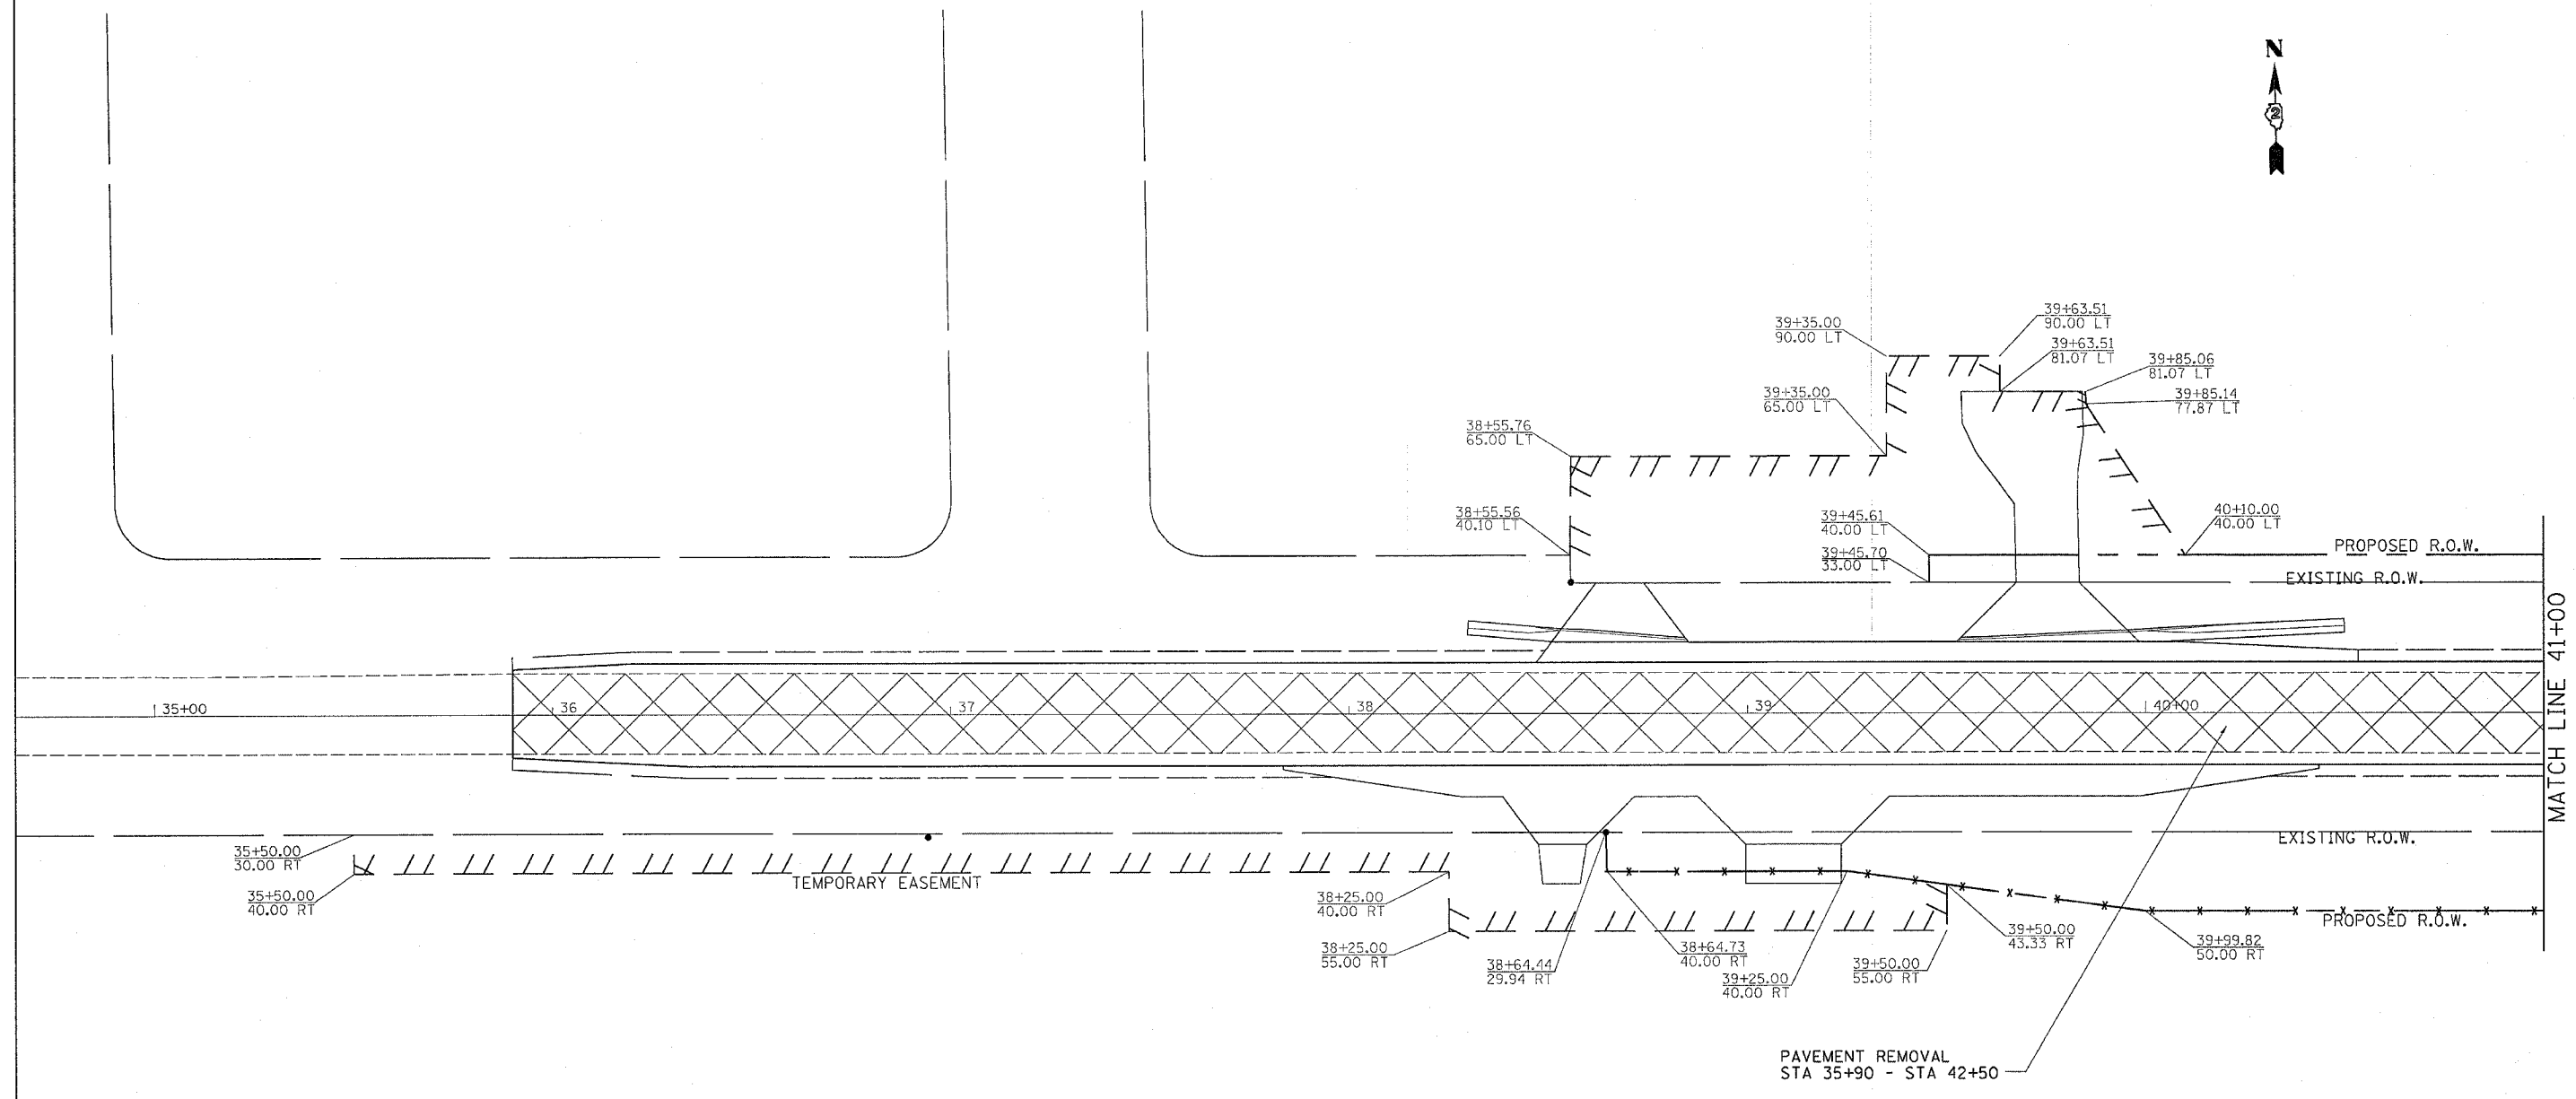

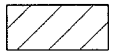



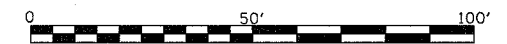
# R.O.W. & EASEMENT DETAILS, PAVEMENT REMOVAL

CONTRACT NO. 64602

F.A.I. RTE.	SECTION	COUNTY	TOTAL SHEETS	SHEET NO.
80	37-1HBR-1	HENRY	133	56
STA. 35+00.0000		TO STA. 41+00.0000		
FED. ROAD DIST. NO.	ILLINOIS	FED. AID PROJECT		



-  PAVEMENT REMOVAL
-  PAVEMENT BREAKING
-  APPROACH SLAB REMOVAL



REVISIONS	
NAME	DATE

ILLINOIS DEPARTMENT OF TRANSPORTATION

SCALE: VERT. \_\_\_\_\_  
 HORIZ. \_\_\_\_\_

DATE \_\_\_\_\_

DRAWN BY \_\_\_\_\_  
 CHECKED BY \_\_\_\_\_

PLOT DATE = Fri, Sep 01 10:05:28 2006  
 FILE NAME = c:\projects\23186\23186-013102-res.dgn  
 PLOT SCALE = 20.0000 / IN.  
 USER NAME = rethoslj