



F.A.I. RTE.	SECTION	COUNTY	TOTAL SHEETS	SHEET NO.
80	37-1HBR-1	HENRY	133	61
STA. 100+00.000		TO STA. 103+00.000		
FED. ROAD DIST. NO.		ILLINOIS FED. AID PROJECT		

R.O.W. & EASEMENT DETAILS, PAVEMENT REMOVAL

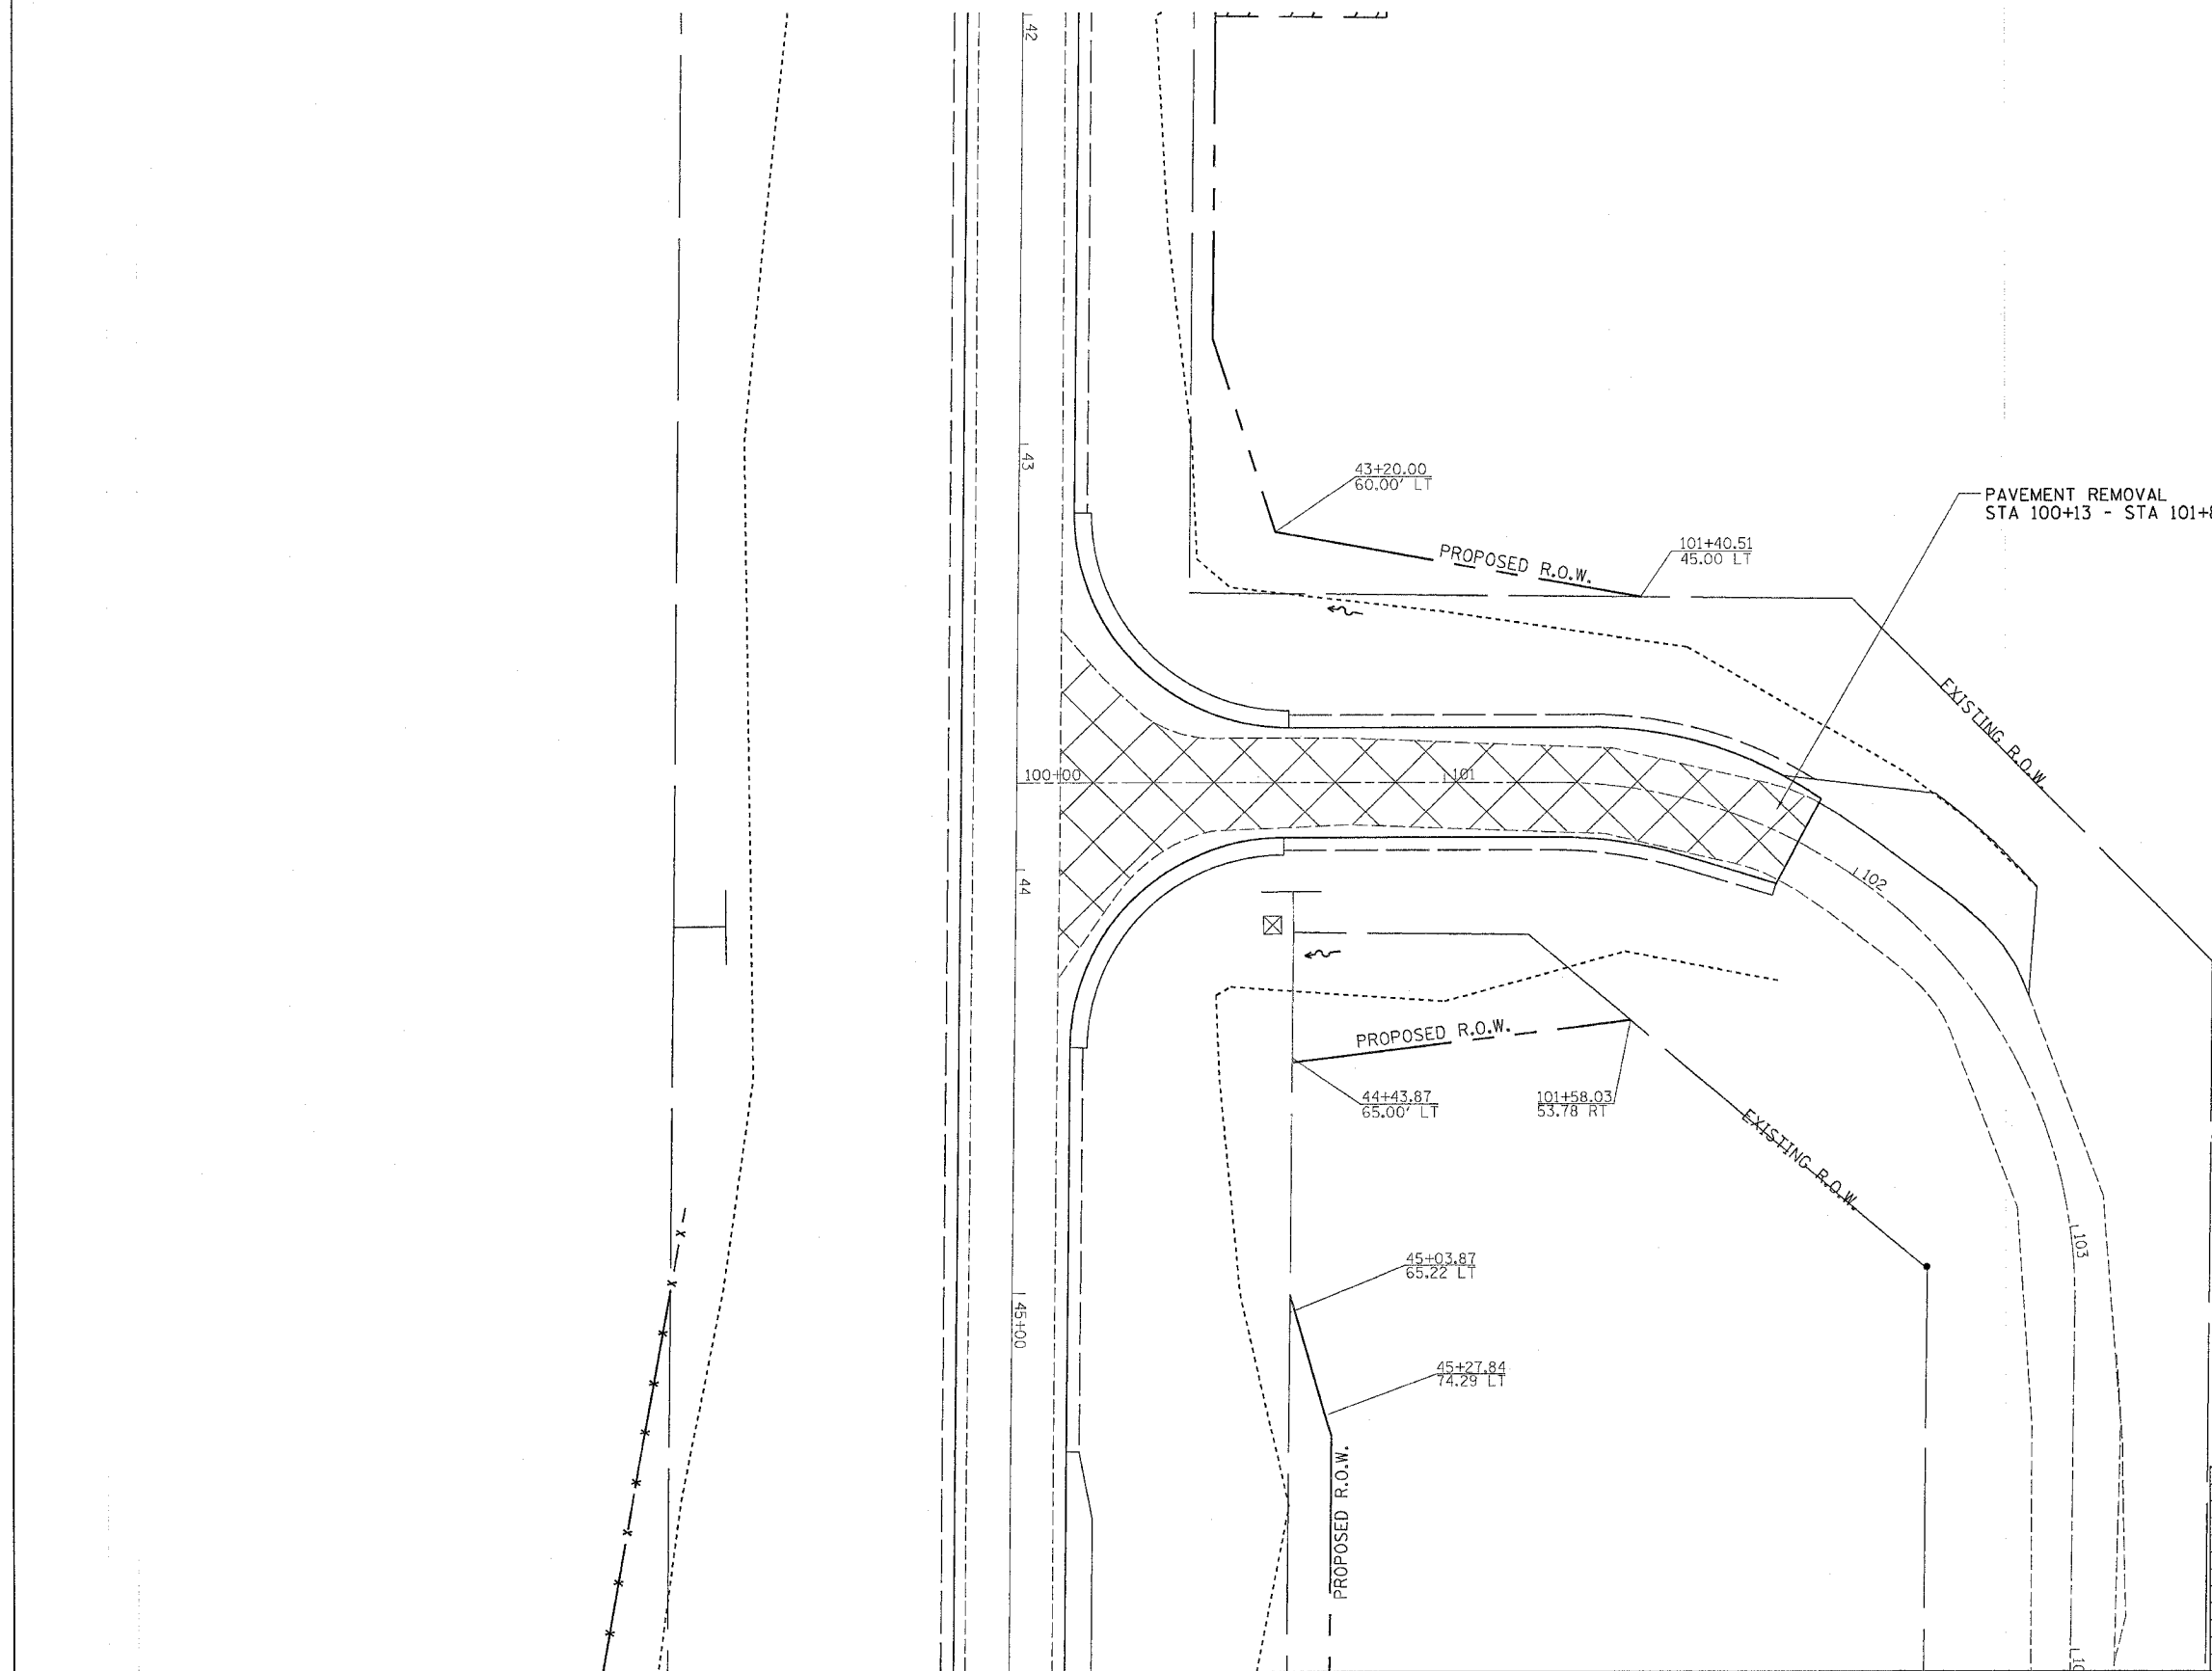

- PAVEMENT REMOVAL
- PAVEMENT BREAKING
- APPROACH SLAB REMOVAL

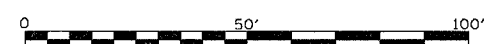

REVISIONS	
NAME	DATE

ILLINOIS DEPARTMENT OF TRANSPORTATION

SCALE: VERT. _____
 HORIZ. _____

DATE _____ DRAWN BY _____
 CHECKED BY _____

PLOT DATE = Fri Sep 01 10:52:29 2006
 FILE NAME = c:\work\msta\213102\101\101\101.dgn
 PLOT SCALE = 20.0000 / IN.
 USER NAME = rnkvalj