


STATE OF ILLINOIS
DEPARTMENT OF TRANSPORTATION



ROUTE NO.	SECTION	COUNTY	TOTAL SHEETS	SHEET NO.
F.A.I. 80	37-IHBR-1	HENRY	135	68
FED. ROAD DIST. NO. 7	ILL. PROJ. NO.	FED. AID PROJECT		

Contract #64602

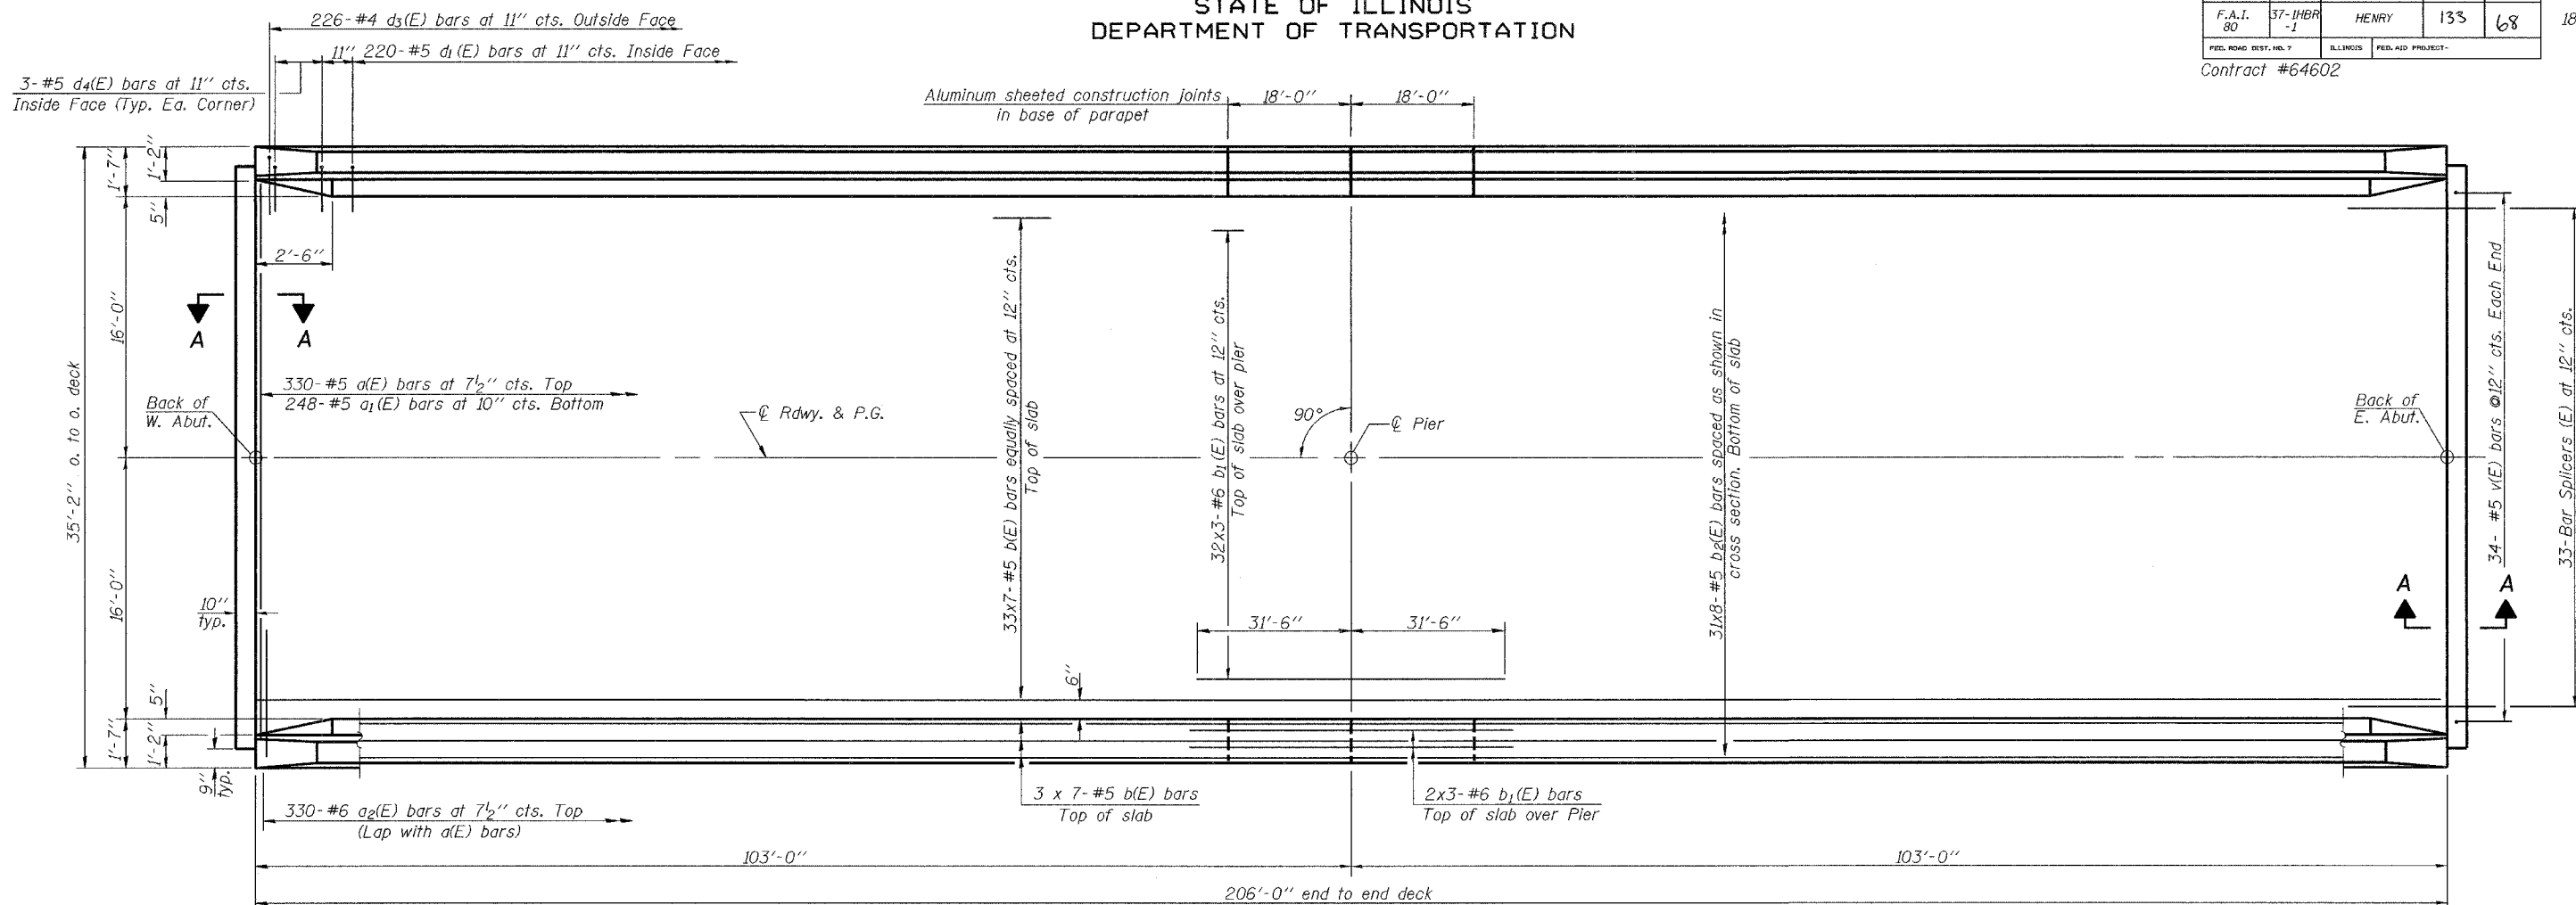

PLAN

MIN. BAR LAP
#5 bar = 1'-8"
#6 bar = 2'-7"

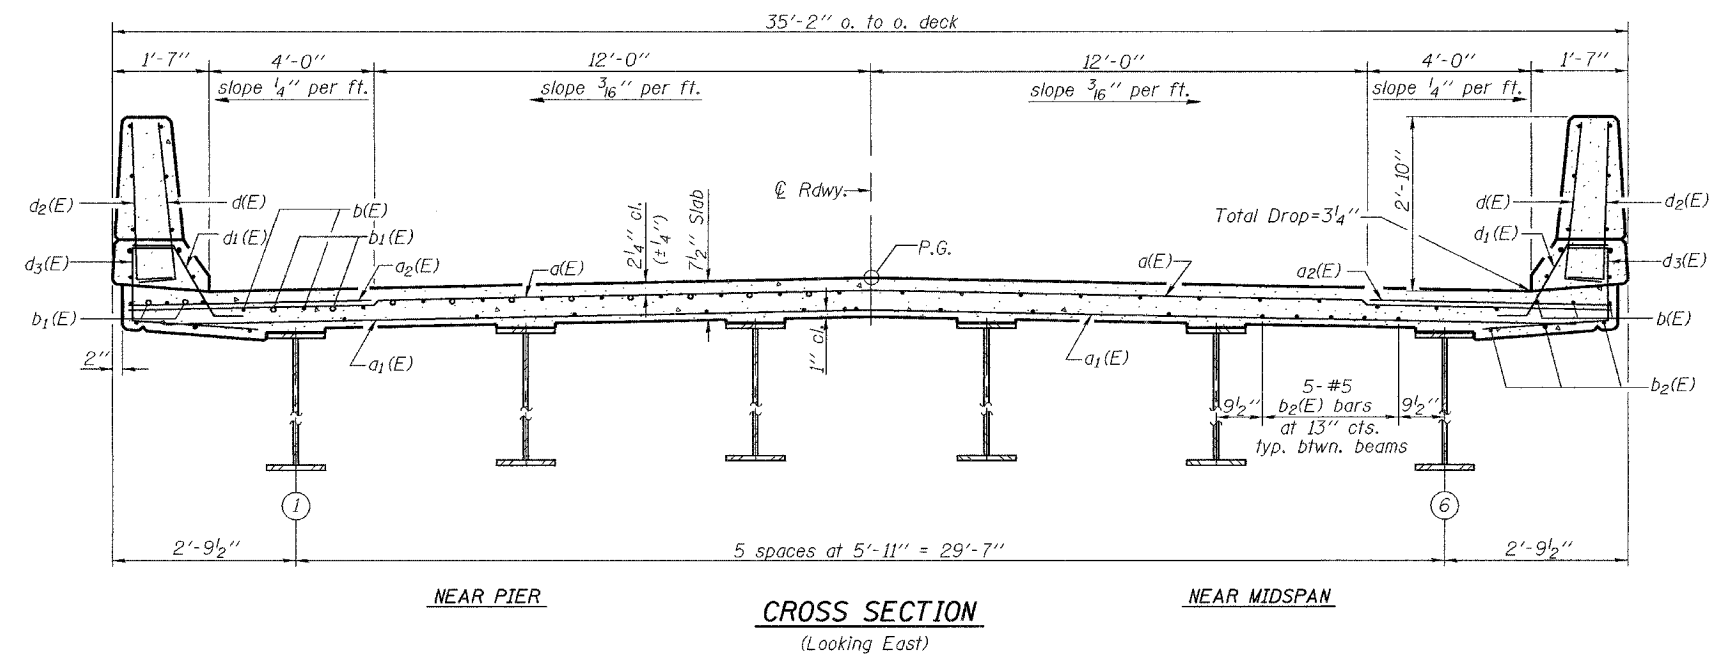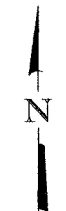

Notes: See Sheet 6 of 18 for superstructure details and Bill of Material.
Reinforcement bars designated (E) shall be epoxy coated.
Bars indicated thus 33 x 7-#5 etc. indicates 33 lines of bars with 7 lengths per line.
See Sheet 6 of 18 for parapet reinforcement.
See Sheet 7 of 18 for Section A-A.
For bar splicer details see sheet 15 of 18.

DESIGNED Michael D. Cima
CHECKED Phillip R. Litchfield
DRAWN R. Sommer
CHECKED MDC/PRL

September 25, 2006
EXAMINED Thomas J. Demagalki
PASSED Ralph E. Anderson

SUPERSTRUCTURE
F.A.I. RT. 80 SEC. 37-IHBR-1
HENRY COUNTY
STATION 461+73.82
STRUCTURE NO. 037-0171