


F.A.I. RTE.	SECTION	COUNTY	TOTAL SHEETS	SHEET NO.
80	37-1HBR-1	HENRY	133	108
STA. 45+50.0000		TO STA. 46+00.0000		
FED. ROAD DIST. NO.		ILLINOIS	FED. AID PROJECT	

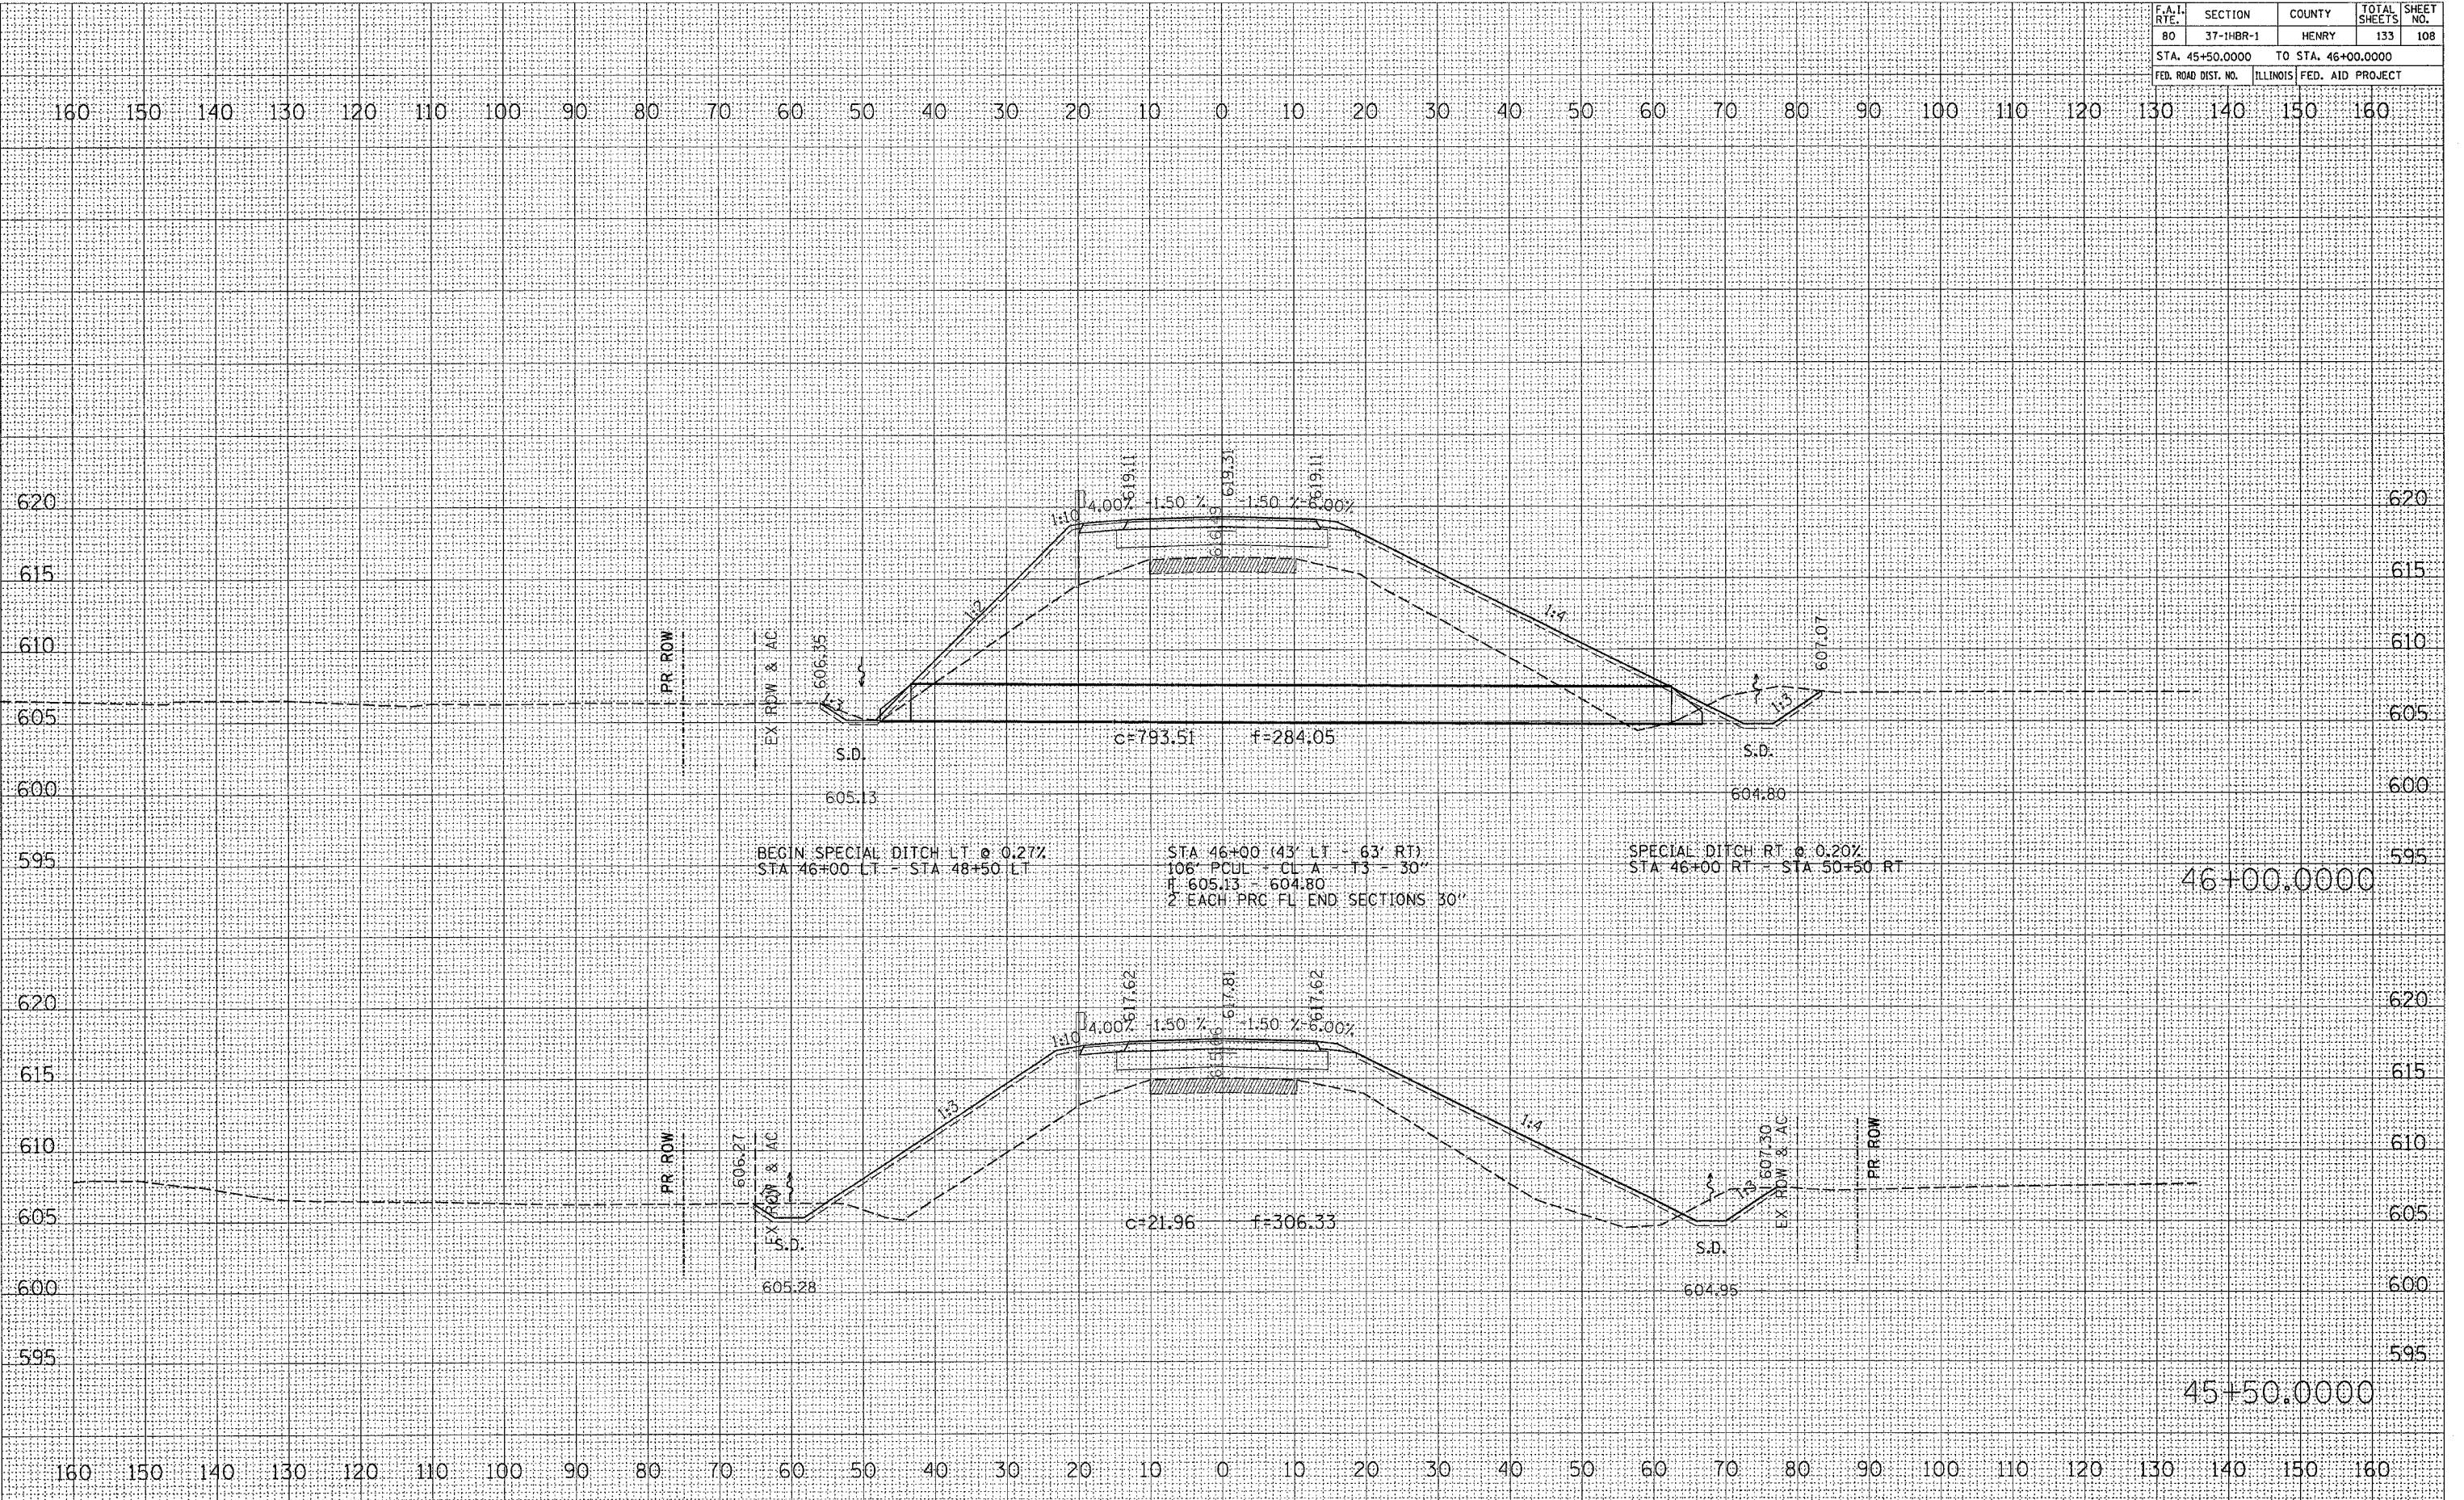

DATE: _____
 BY: _____
 SURVEYED: _____
 FINISH SURVEY: _____
 NOTE BOOK: _____
 NO.: _____

DATE: _____
 BY: _____
 SURVEYED: _____
 ORIGINAL SURVEY: _____
 NOTE BY: _____
 NO.: _____

PLOT DATE: 8/1/01
 FILE NAME: c:\p01\p01\p01\p01.dwg
 PLOT SCALE: 1/8" = 1'-0"
 USER NAME: j.mckee