


F.A.I. RTE.	SECTION	COUNTY	TOTAL SHEETS	SHEET NO.
80	37-1HBR-1	HENRY	133	112
STA. 49+50.0000 TO STA. 50+00.0000				
FED. ROAD DIST. NO.	ILLINOIS	FED. AID PROJECT		

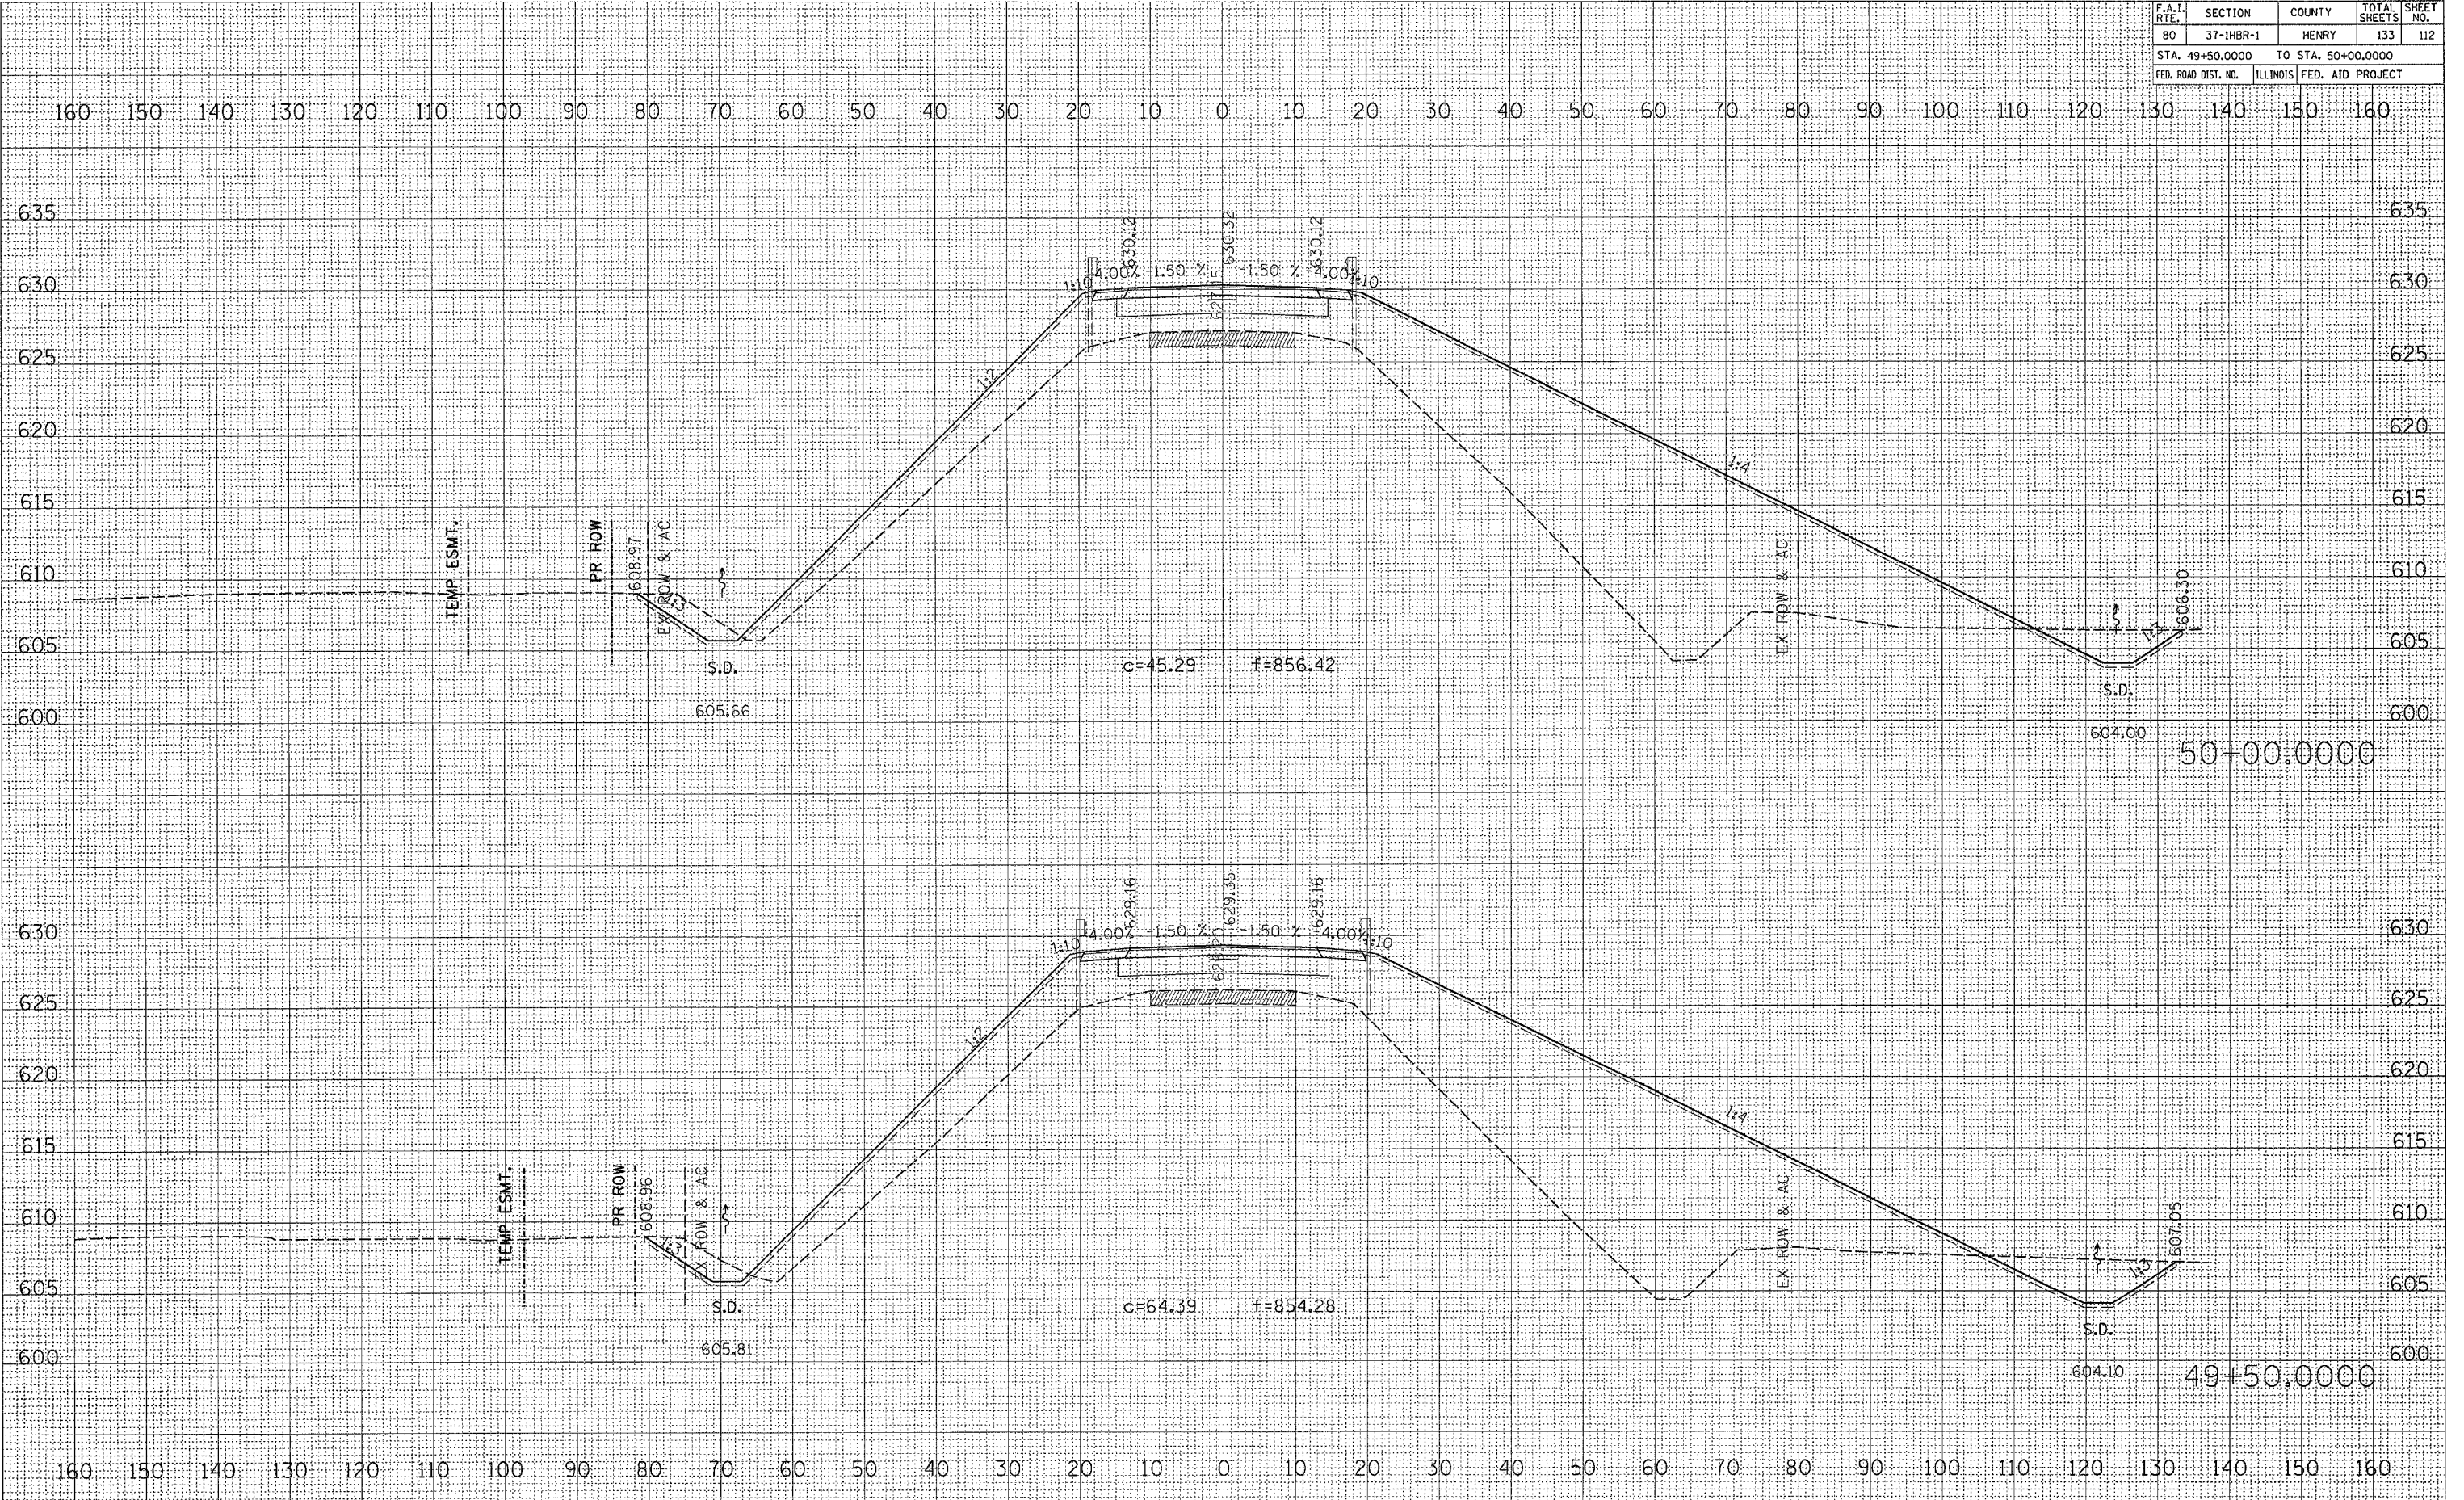

50+00.0000

49+50.0000

POPPY GARDEN RD

DATE	
BY	
FINAL SURVEY	
NOTE BOOK	
AREAS CHECKED	
NO.	

DATE	
BY	
ORIGINAL SURVEY	
NOTE BOOK	
AREAS CHECKED	
NO.	

PLOT DATE = Fri, Sep 01 10:18:47 2006  
 FILE NAME = c:\pcc\mca\2010\rd\3100\rd1.dwg  
 PLOT SCALE = 10.0000" / 1"  
 USER NAME = rnkentj