
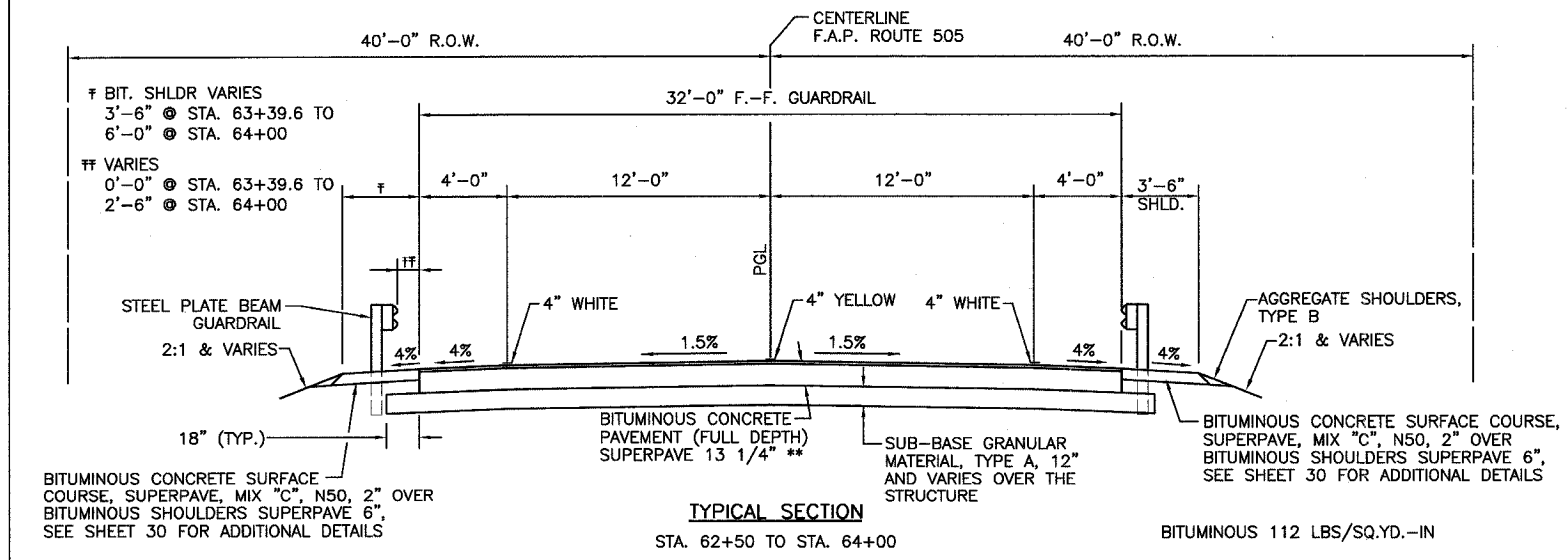
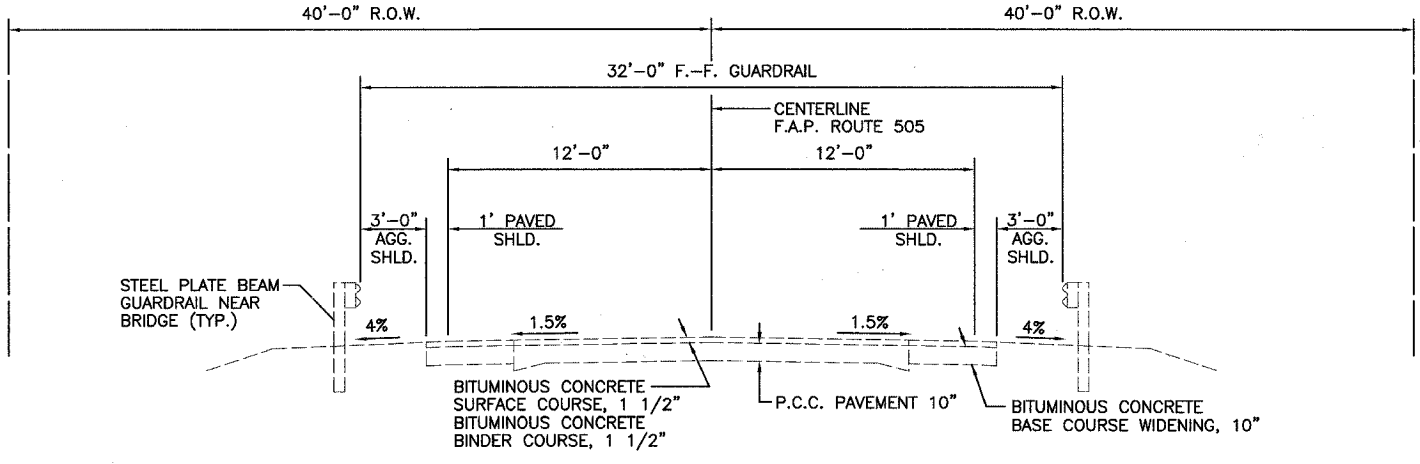


CONTRACT NO. 64940			
F.A.P. RTE.	SECTION	COUNTY	TOTAL SHEETS
505	115BR-1	WINNEBAGO	35
STA.	TO STA.		SHEET NO.
FED. ROAD DIST. NO.	ILLINOIS	FED. AID PROJECT	4

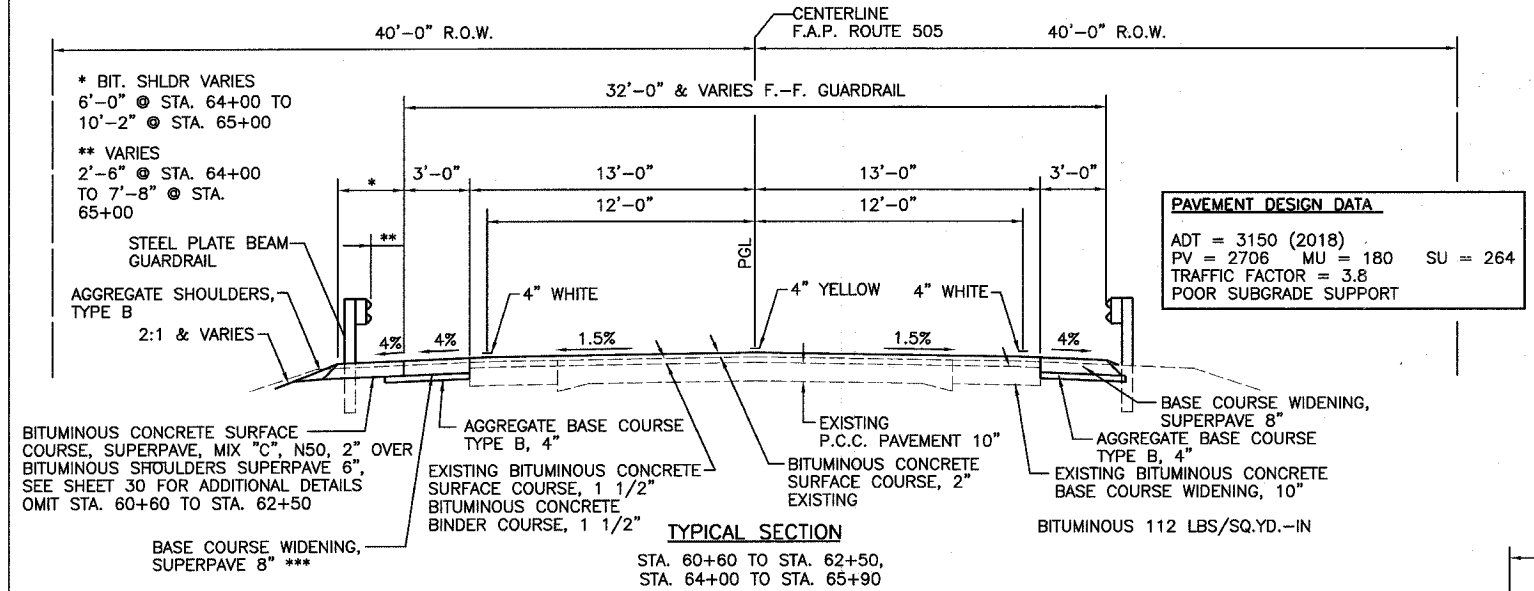

** 2" BITUMINOUS CONCRETE SURFACE COURSE, SUPERPAVE, MIX "D", N50
 1 1/4" BITUMINOUS CONCRETE BINDER COURSE, SUPERPAVE, IL-19.0, N50

REVISIONS	
NAME	DATE

ILLINOIS DEPARTMENT OF TRANSPORTATION
 TYPICAL SECTIONS
 FAP 505 (IL 75)
 SECTION 115BR-1
 WINNEBAGO COUNTY
 SCALE: VERT. 1" = 800'
 HORIZ. 1" = 800'
 DATE 12/05
 DRAWN BY NOE
 CHECKED BY JKC

PLOT DATE = 04/08
 PLOT SCALE = 1" = 800'
 USER NAME = CHANS