


PLOT DATE = Mon Oct 16 14:26:08 2006  
 FILE NAME = P:\Excel\US22\Burrington\to\99vs\_818\818.dwg  
 USER NAME = rchabara

ORIGINAL SURVEYED PLOTTED  
 SURVEY BOOK NO. \_\_\_\_\_  
 DATE \_\_\_\_\_

FINAL SURVEYED PLOTTED  
 SURVEY BOOK NO. \_\_\_\_\_  
 DATE \_\_\_\_\_

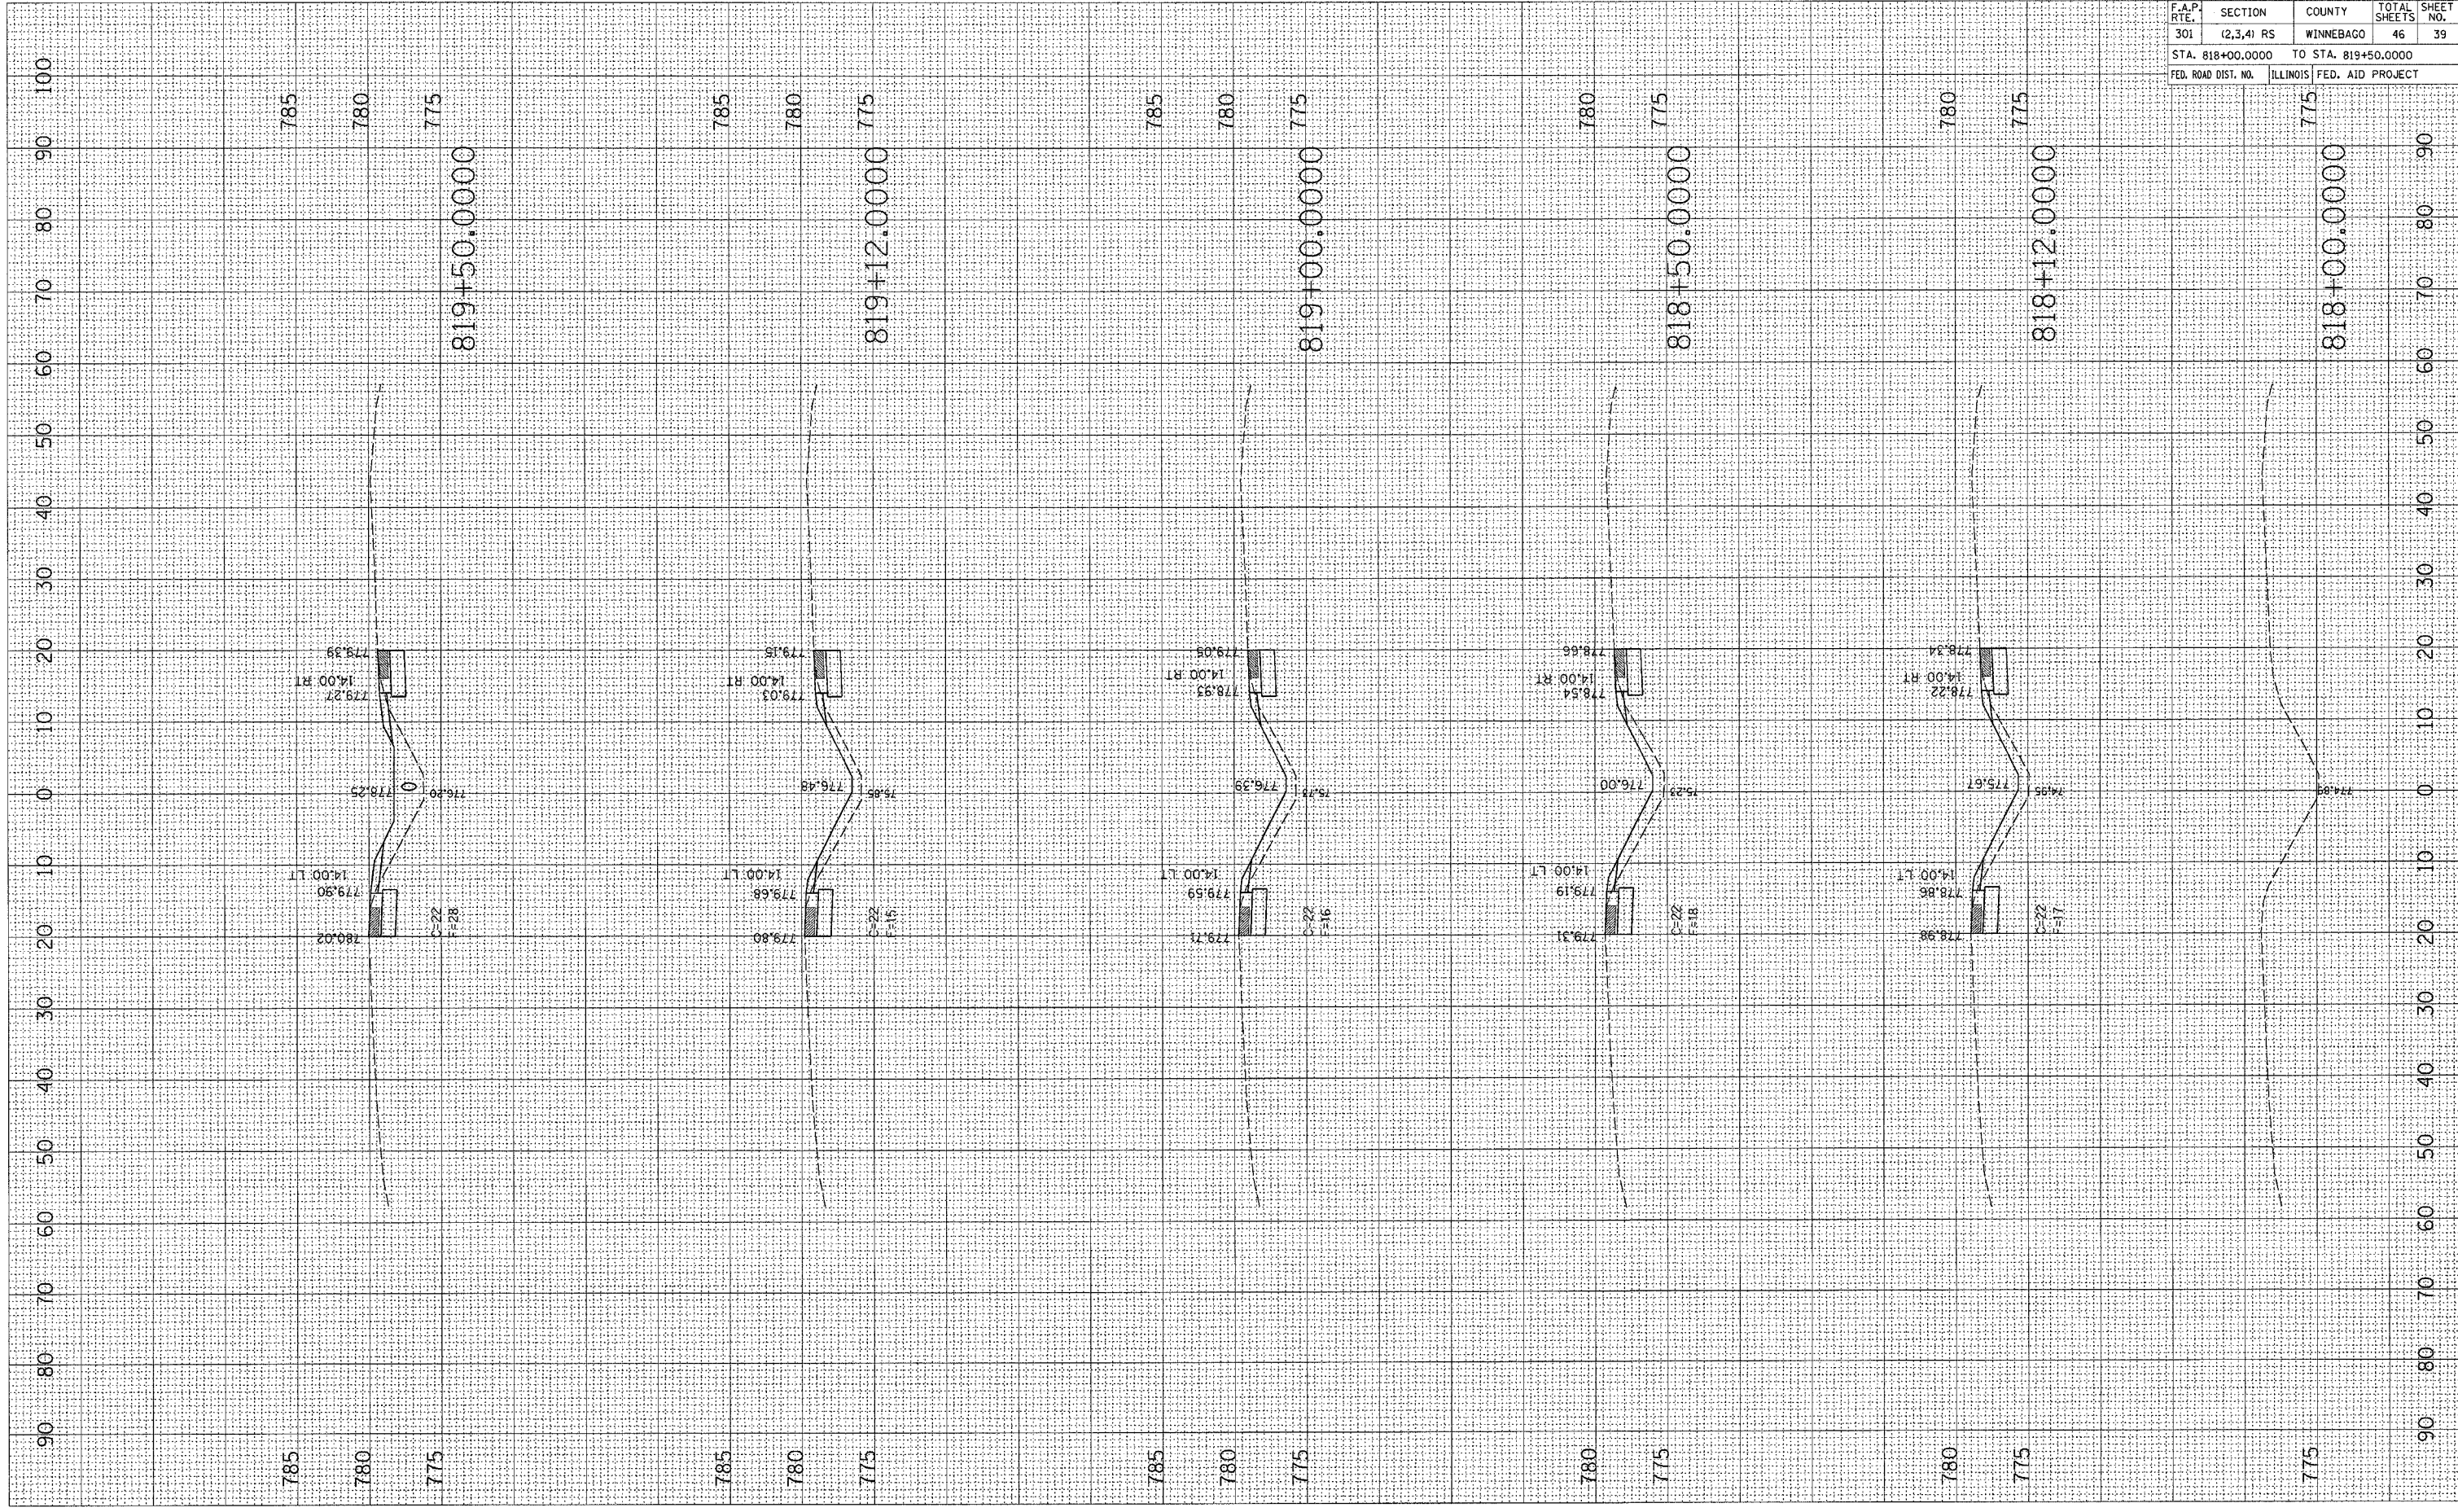

CONTRACT NO. 64A21				
F.A.P. RTE.	SECTION	COUNTY	TOTAL SHEETS	SHEET NO.
301	(2,3,4) RS	WINNEBAGO	46	39
STA. 818+00.0000		TO STA. 819+50.0000		
FED. ROAD DIST. NO.	ILLINOIS	FED. AID PROJECT		

785  
780  
775  
819+50.0000  
785  
780  
775  
819+12.0000  
785  
780  
775  
819+00.0000  
780  
775  
818+50.0000  
780  
775  
818+12.0000  
775  
818+00.0000