


PLOT DATE = Mon Oct 16 14:25:47 2006  
 PLOT SCALE = 1/8"=1'-0"  
 USER NAME = mchlauba

ORIGINAL SURVEYED  
 SURVEY PLOTTED  
 PLOT SCALE = 1/8"=1'-0"  
 USER NAME = mchlauba

FINAL SURVEY  
 SURVEY PLOTTED  
 NOTE BOOK  
 AREAS CHECKED

BY \_\_\_\_\_ DATE \_\_\_\_\_

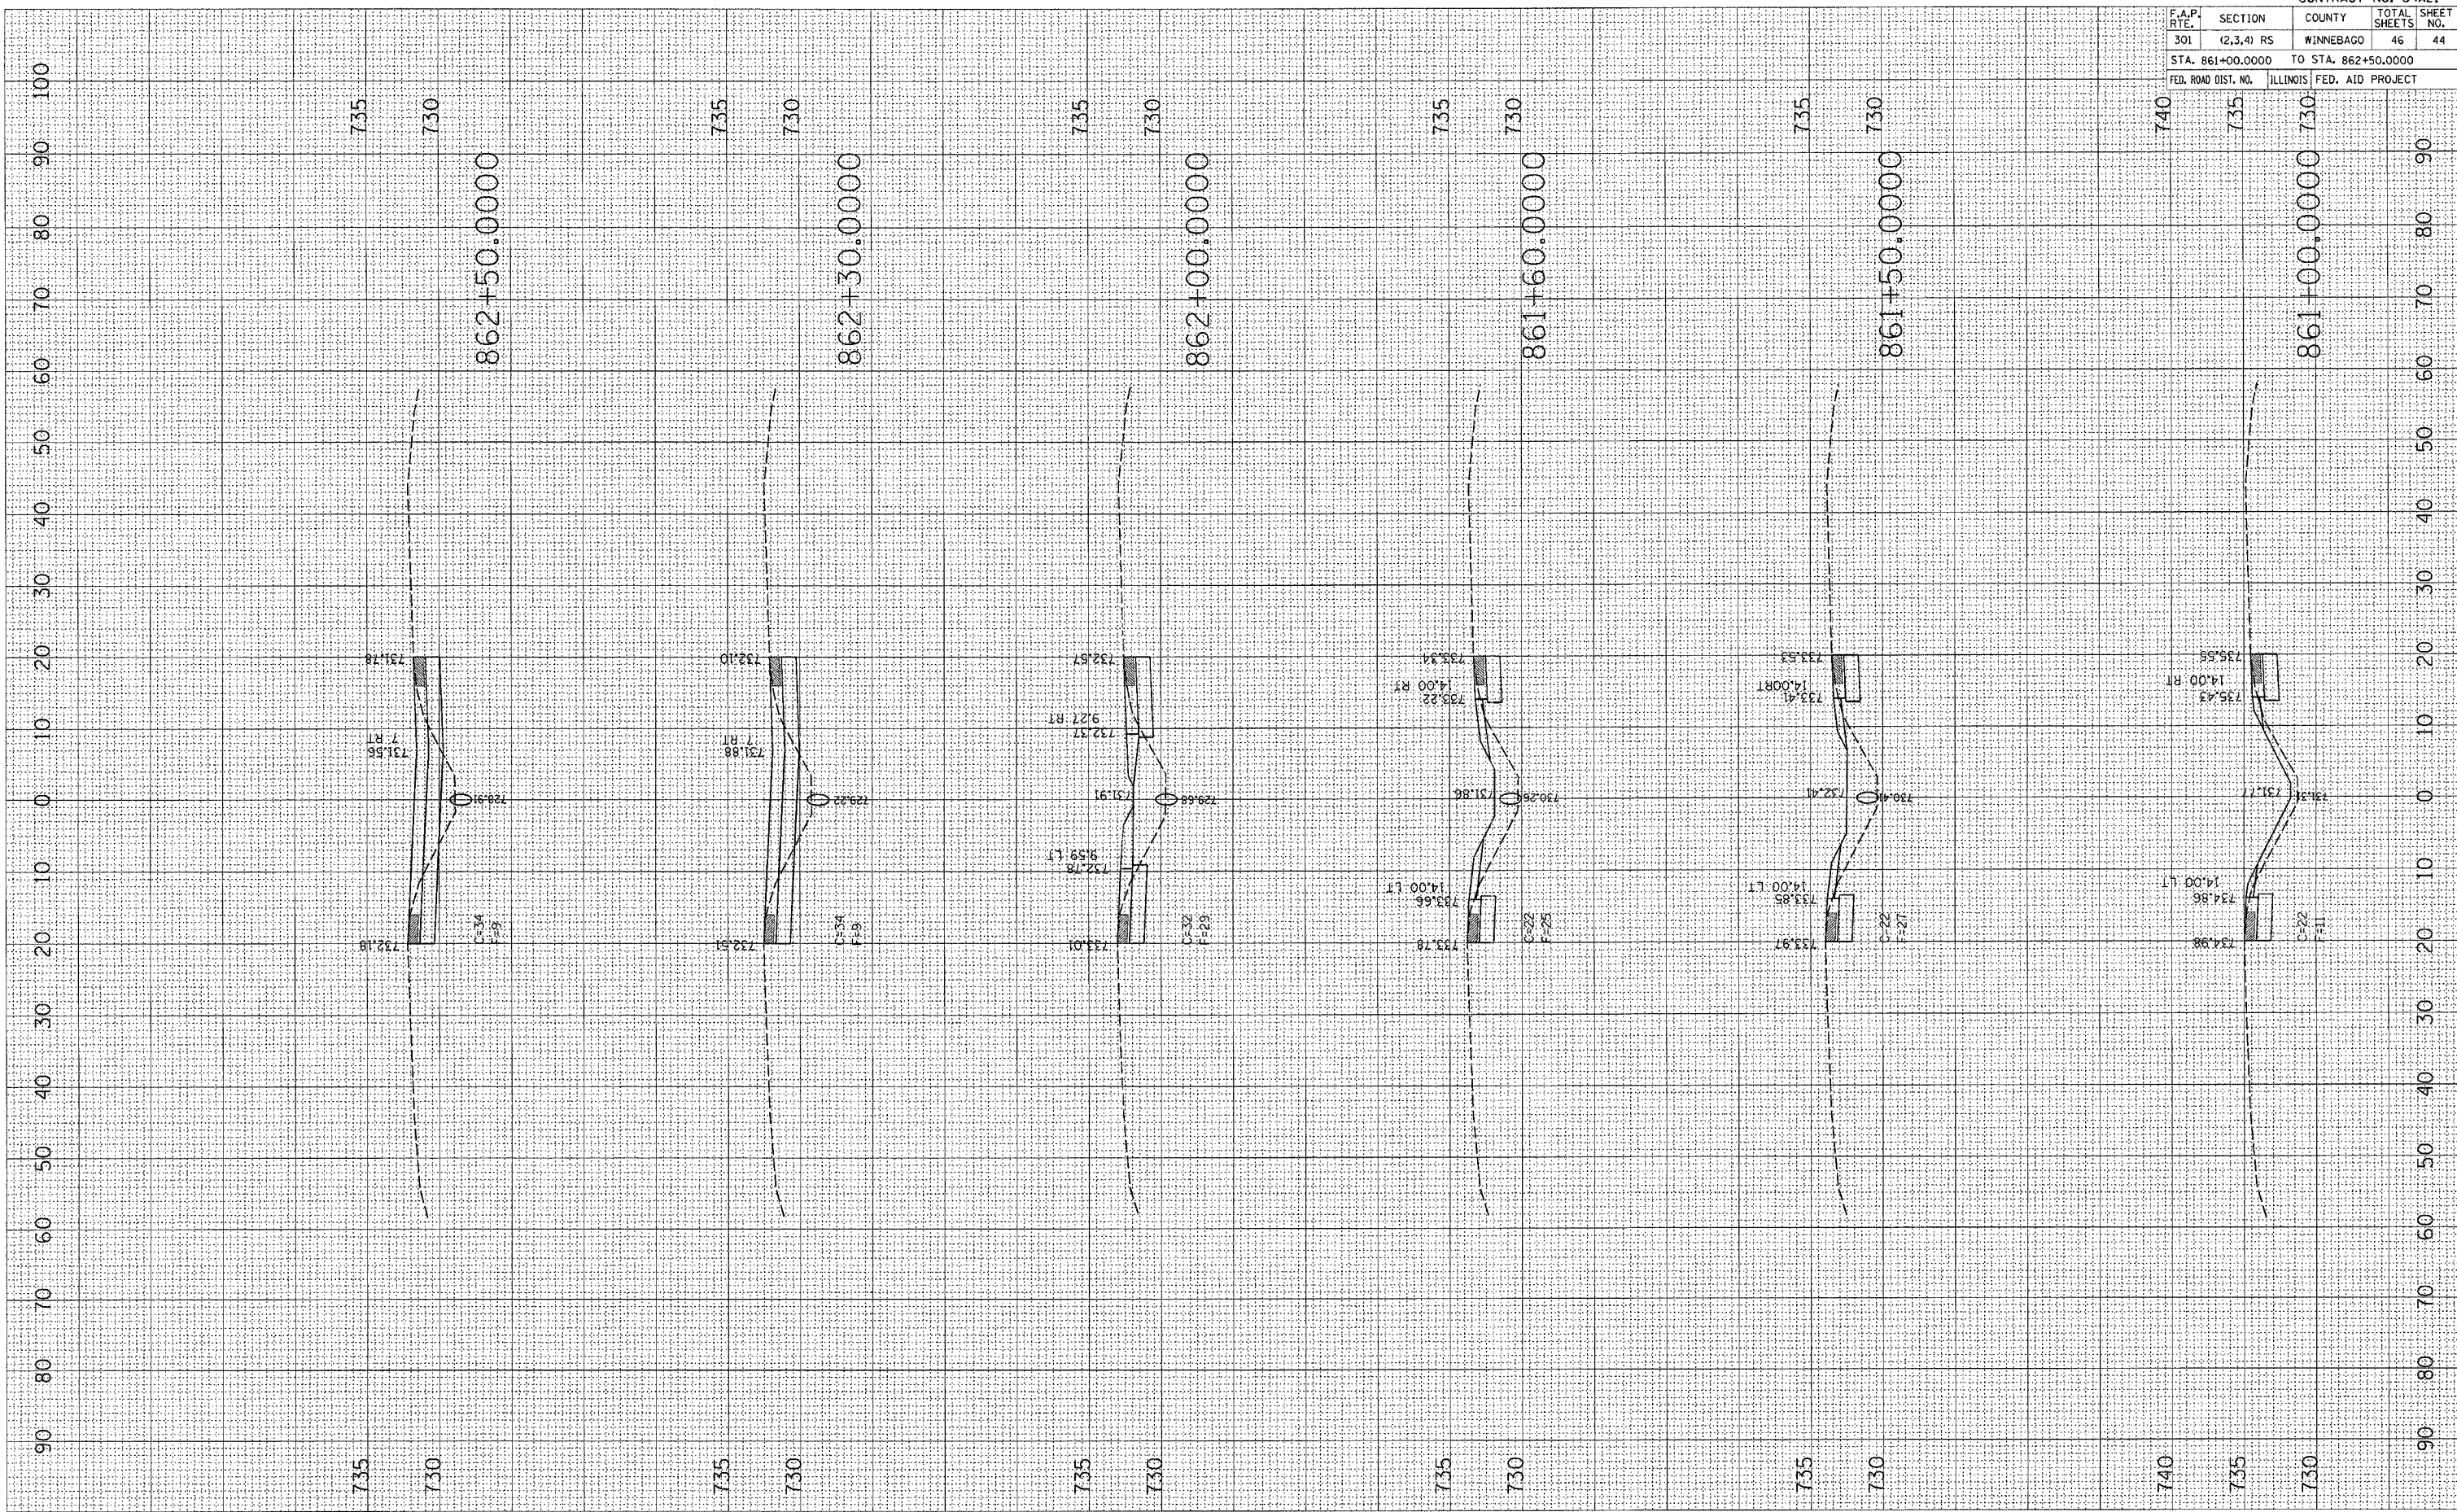

CONTRACT NO. 64A21

F.A.P. RTE.	SECTION	COUNTY	TOTAL SHEETS	SHEET NO.
301	(2,3,4) RS	WINNEBAGO	46	44
STA. 861+00.0000		TO STA. 862+50.0000		
FED. ROAD DIST. NO.		ILLINOIS	FED. AID PROJECT	

F.A.P. RTE.	SECTION	COUNTY	TOTAL SHEETS	SHEET NO.
740	735	730	861+00.0000	862+50.0000