


F.A.P. RTE.	SECTION	COUNTY	TOTAL SHEETS	SHEET NO.
734	(77-1)TS-3	WINNEBAGO	10	10
STA.		TO STA.		
FED. ROAD DIST. NO.		ILLINOIS FED. AID PROJECT		

BLACKHAWK BLVD SIGN AND SERVICE INSTALLATION DETAIL FOR UNION AND PRAIRIE HILL


SERVICE INSTALLATION AT IL 2 WITH UNION AND IL 2 WITH PRAIRIE HILL

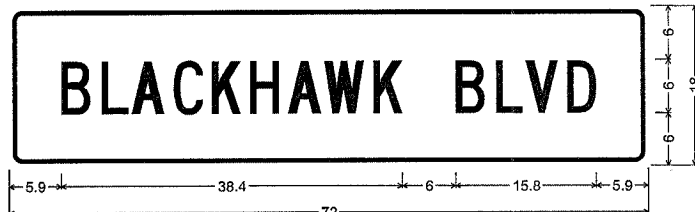

1.5" Radius, 0.5" Border, 0.4" Indent, White on Green;
[BLACKHAWK BLVD] C;
Table of letter and object lefts.

B	L	A	C	K	H	A	W	K	B	L	V	D
5.9	10.4	13.8	18.5	22.8	27.1	31.4	35.5	41.0	50.3	54.8	58.2	62.8

NOTES:
SIGN DETAIL FOR THE PROPOSED MAST-ARM AT THE INTERSECTION OF IL 2 WITH PRAIRIE HILL RD

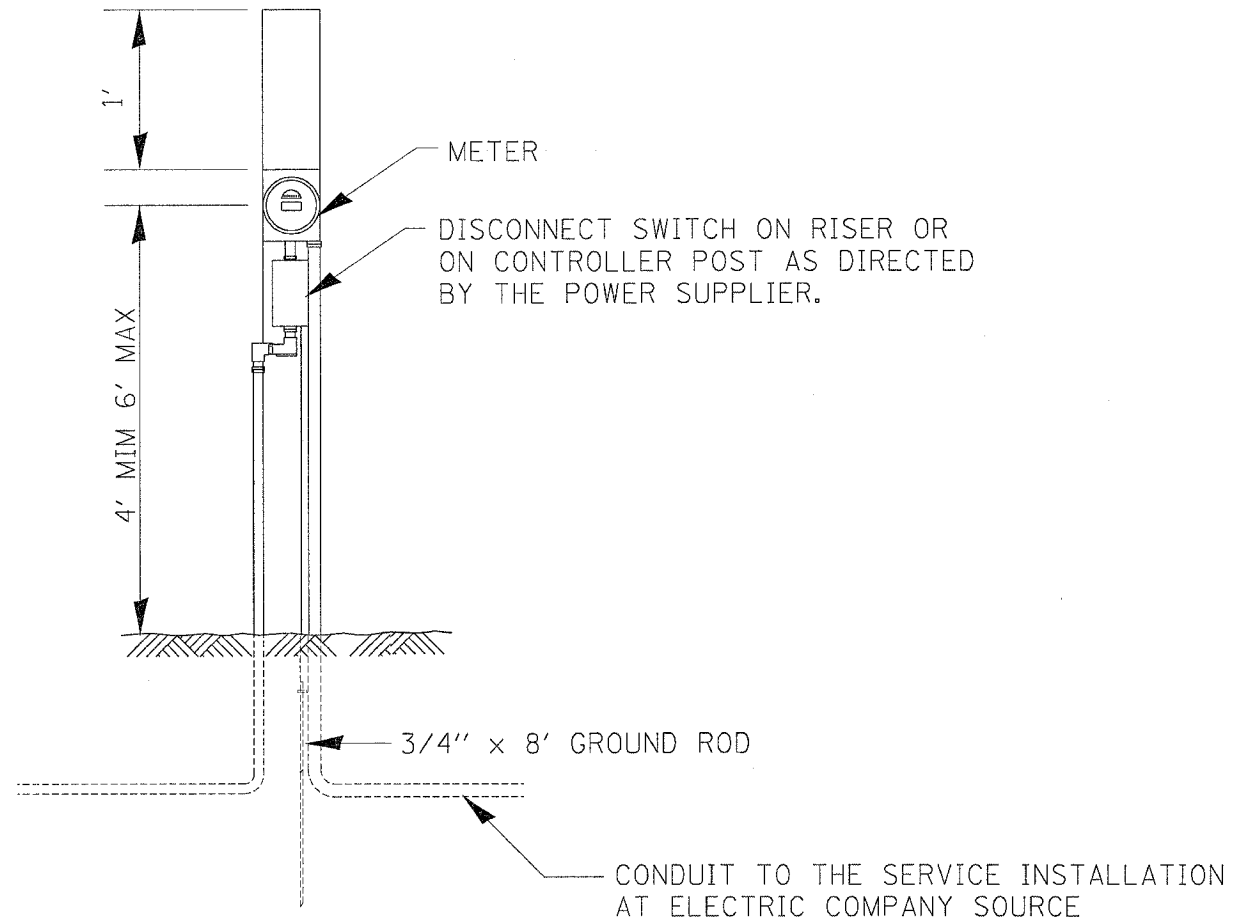

ELECTRIC SERVICE INSTALLATION, SPECIAL (SEE SPECIAL PROVISIONS)
(DETAIL ONLY SHOW GENERAL SERVICE WHICH VARIES BY PROVIDERS)

PLOT DATE = Mon Oct 23 07:55:18 2006
 PLOT SCALE = 3/8" = 1'-0"
 USER NAME = HJL

REVISIONS		ILLINOIS DEPARTMENT OF TRANSPORTATION
NAME	DATE	
		SCALE: VERT. DATE: HORIZ. DRAWN BY CHECKED BY