



F.A.P. RTE.	SECTION	COUNTY	TOTAL SHEETS	SHEET NO.
635	(105)BR-2	KANKAKEE	25	9
STA. 162+25		TO STA. 165+00		


CENTERLINE TIE

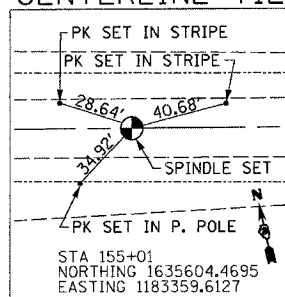


PLAN	SURVEYED	DATE
	ALIGNED	
	NOTED	
	REVISIONS	
	BY	
	CHECKED	
	DATE	

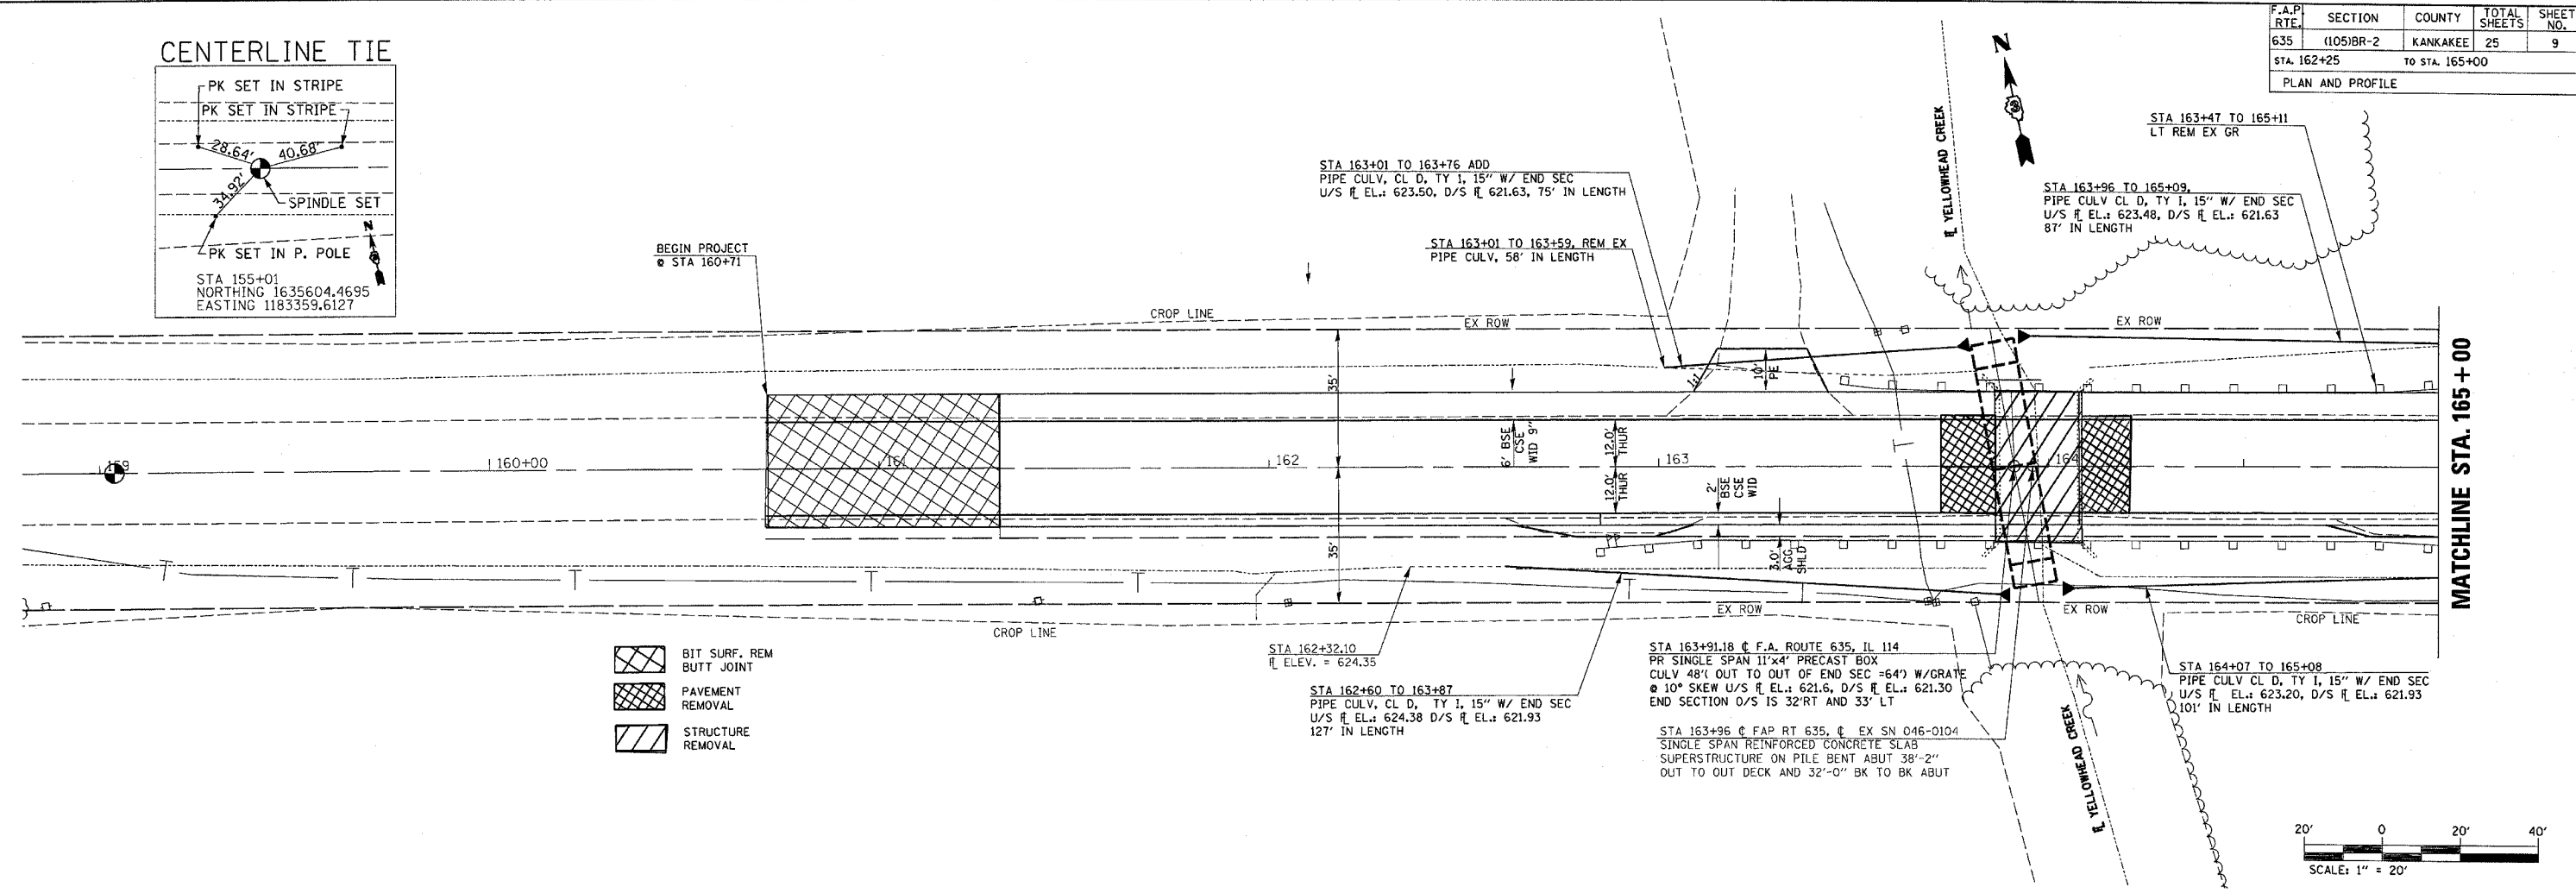

- BIT SURF. REM BUTT JOINT
- PAVEMENT REMOVAL
- STRUCTURE REMOVAL

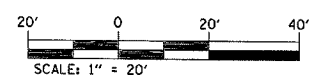

BM - IRON BAR SET
 STA 163+45.41, 25.64 LT
 NORTHING 1635453.1680
 EASTING 1184191.7670
 ELEVATION 626.55

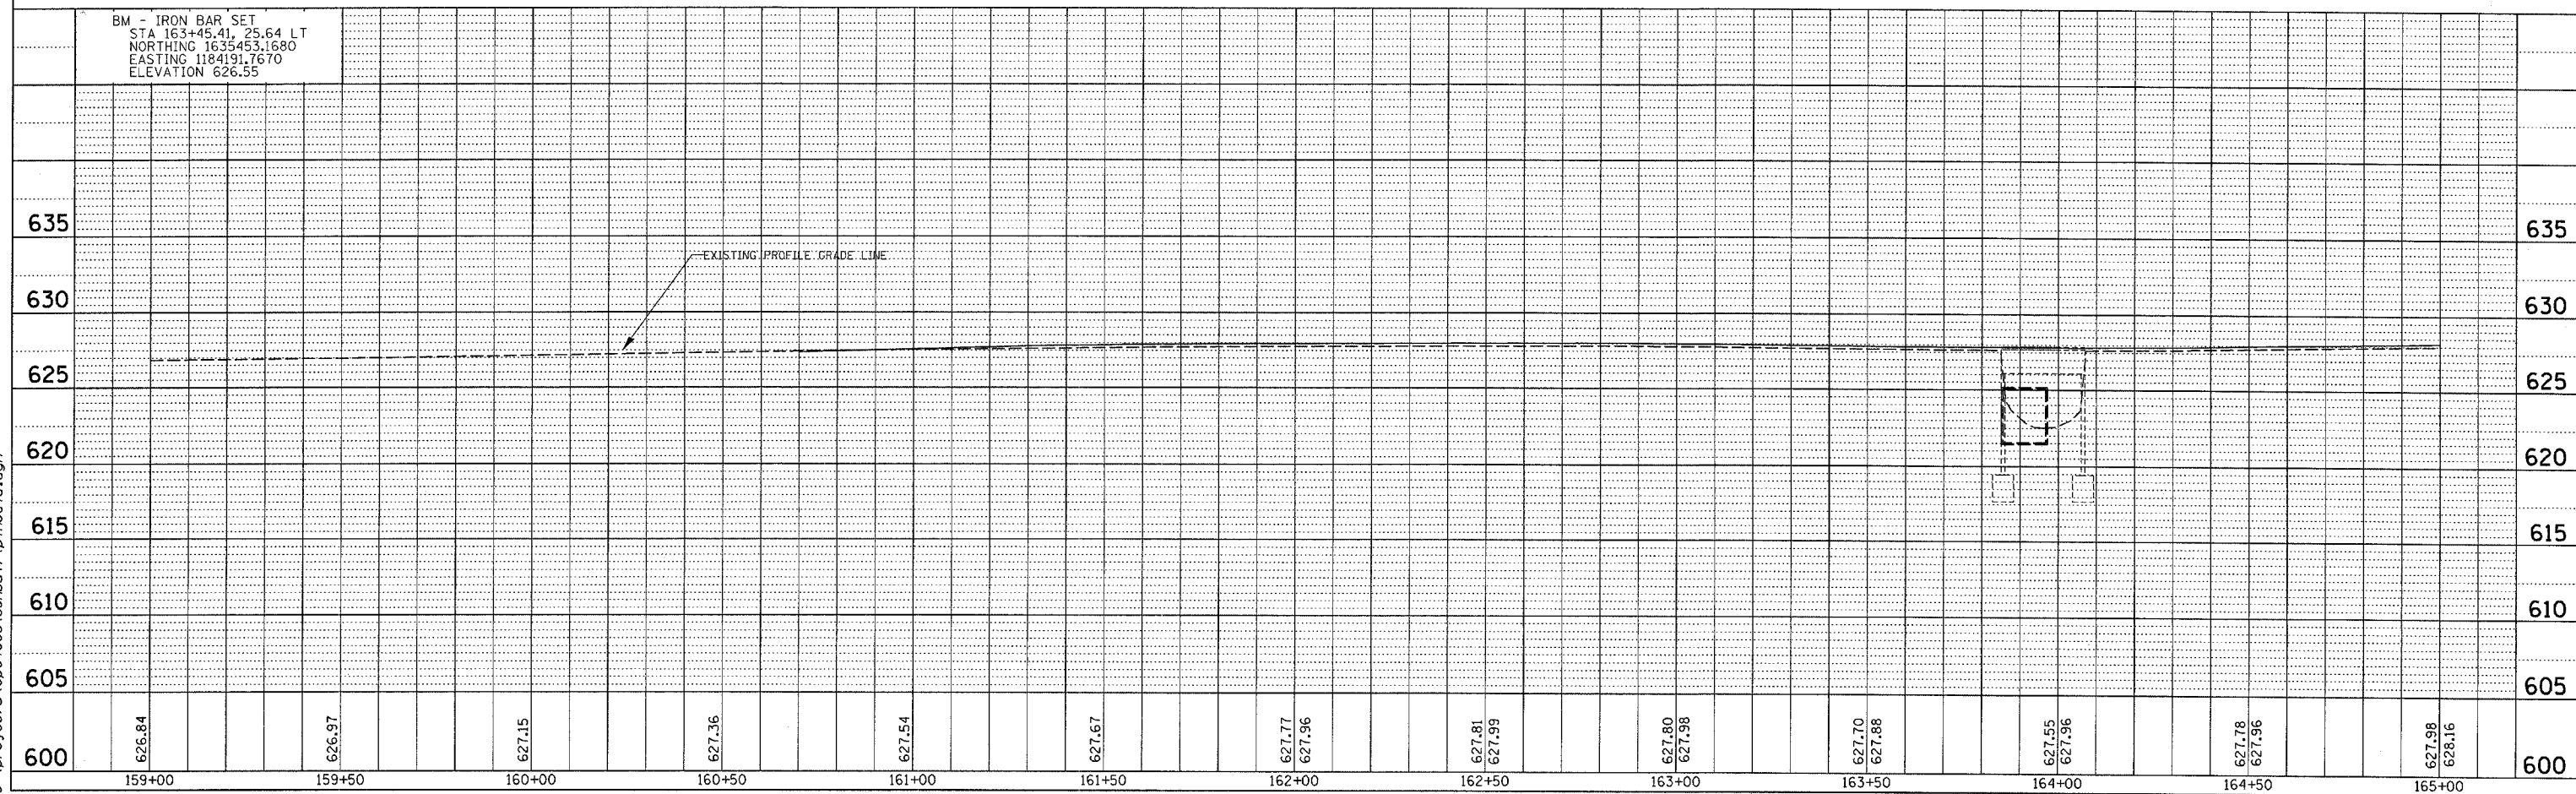

8/31/2006 12:56:16 PM c:\projects\ep04003\consul\p\inoc4a.dgn