



F.A.P. RTE.	SECTION	COUNTY	TOTAL SHEETS	SHEET NO.
635	(105)BR-2	KANKAKEE	25	11
STA. _____		TO STA. _____		
FED. ROAD DIST. NO. _____		ILLINOIS FED. AID PROJECT		

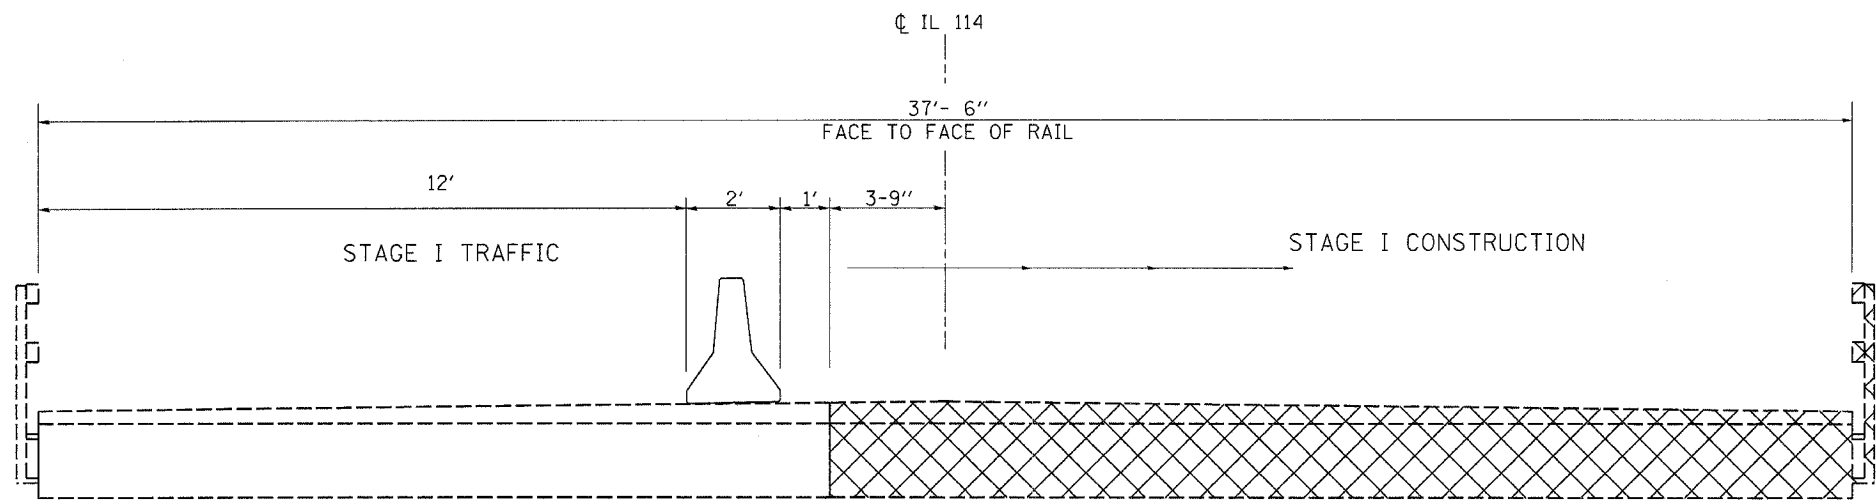

STAGE I CONSTRUCTION

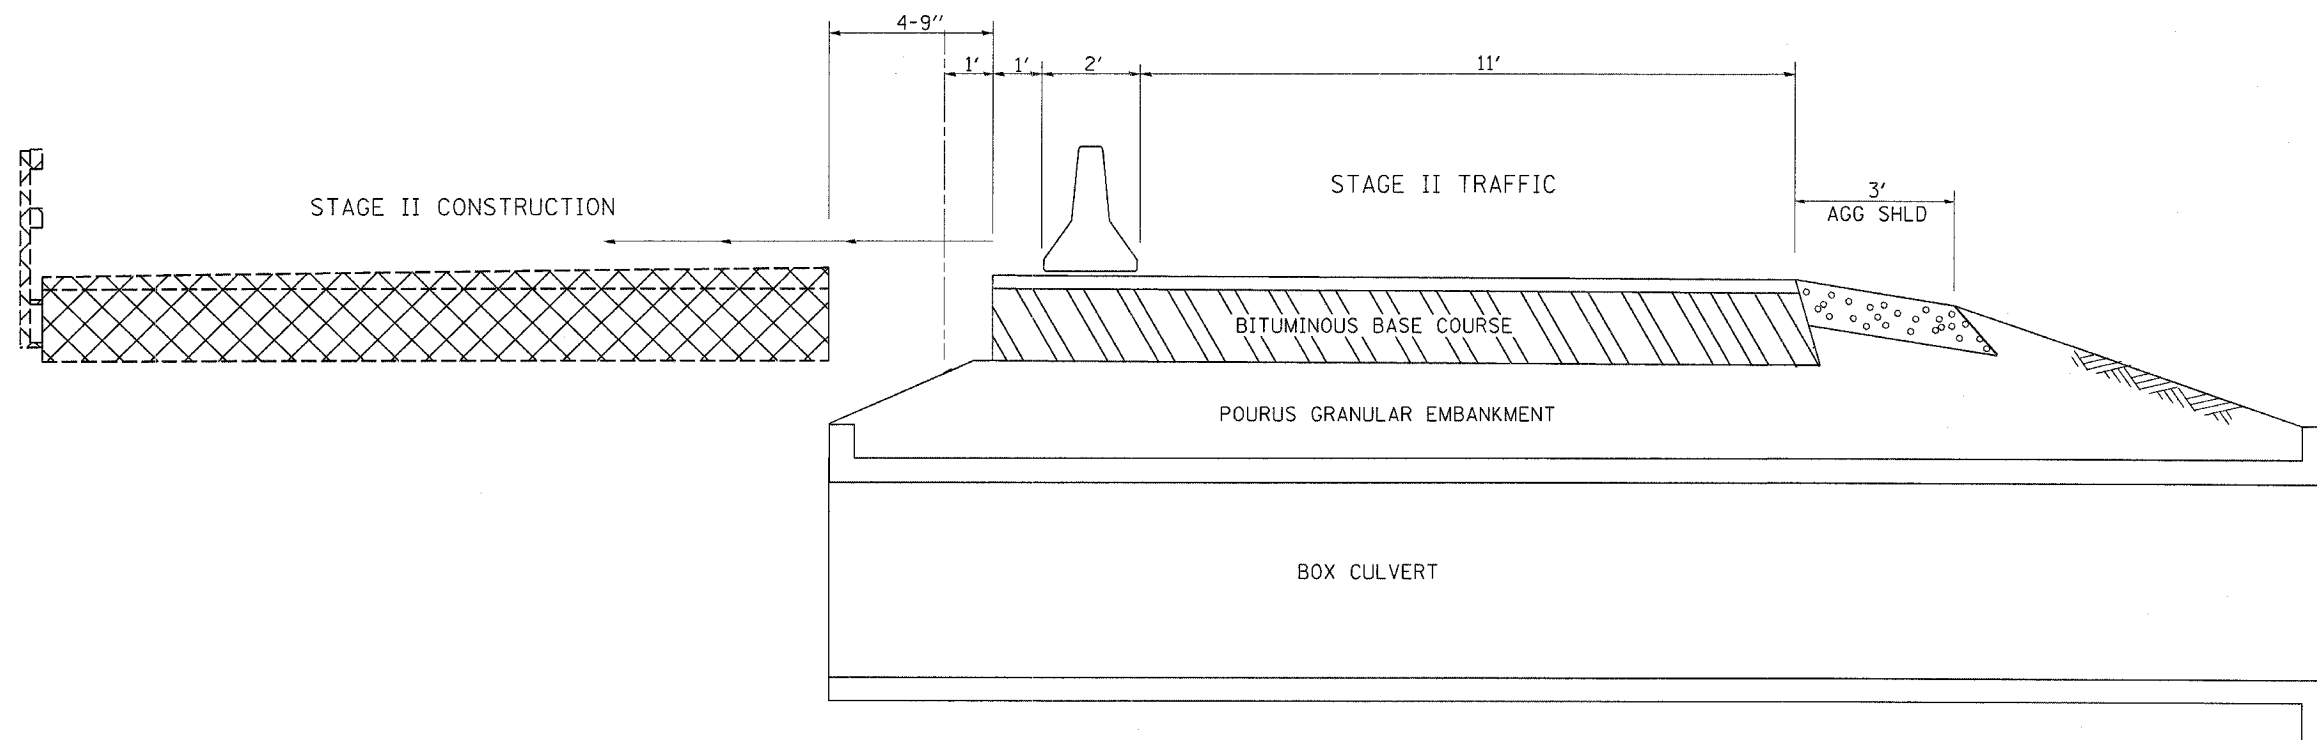

STAGE II CONSTRUCTION

ILLINOIS DEPARTMENT OF TRANSPORTATION
**STAGE CONSTRUCTION
 TYPICAL SECTIONS**