


F.A.P. RTE.	SECTION	COUNTY	TOTAL SHEETS	SHEET NO.
635	005/BR-2	KANKAKEE	25	17

STA. \_\_\_\_\_ TO STA. \_\_\_\_\_  
 FED. ROAD DIST. NO. \_\_\_\_\_ ILLINOIS FED. AID PROJECT

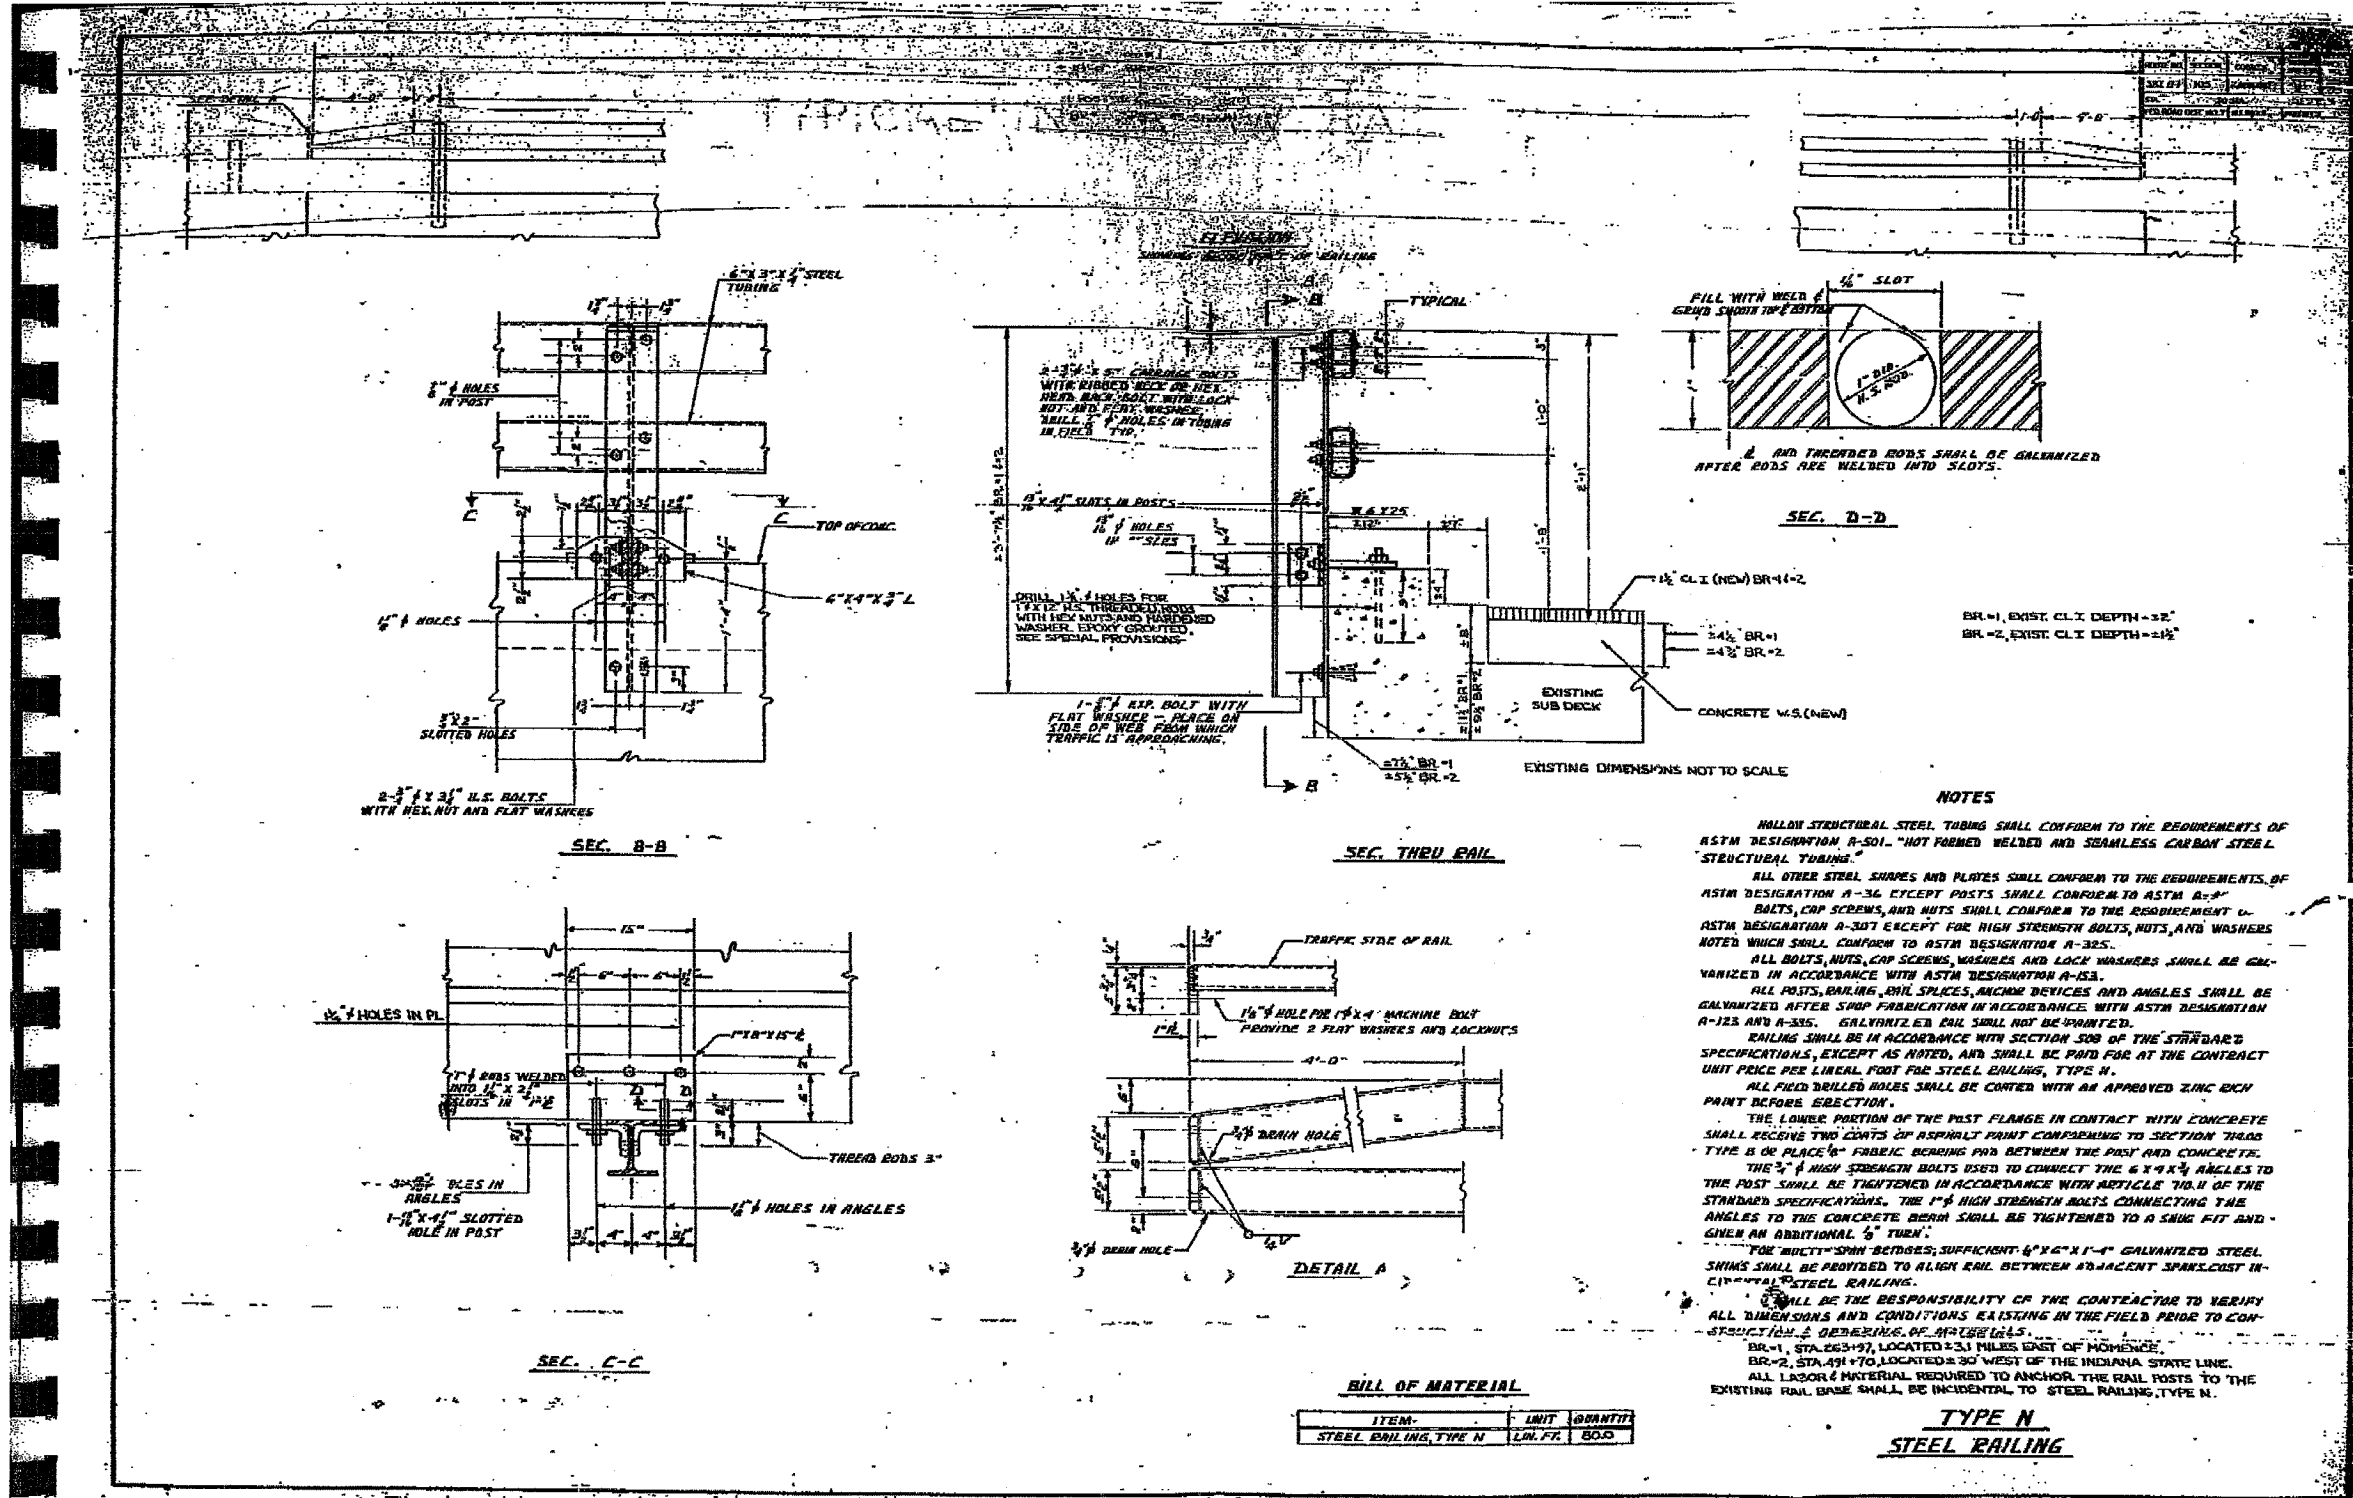

ILLINOIS DEPARTMENT OF TRANSPORTATION  
**EXISTING PLANS**  
**3 OF 3**  
**INFORMATION ONLY**

8/31/2006 11:17:32 AM  
 C:\p00\sect5\0204005\06r0115.dgn