


F.A.P. RTE.	SECTION	COUNTY	TOTAL SHEETS	SHEET NO.
635	105-B	KANKAKEE	25	23
STA. 162+00 TO STA. 163+00			CROSS SECTIONS	

FINAL SURVEY	DATE
BY	
SUPERVISED	
REVISIONS	
NOTE BOOK	
NO.	

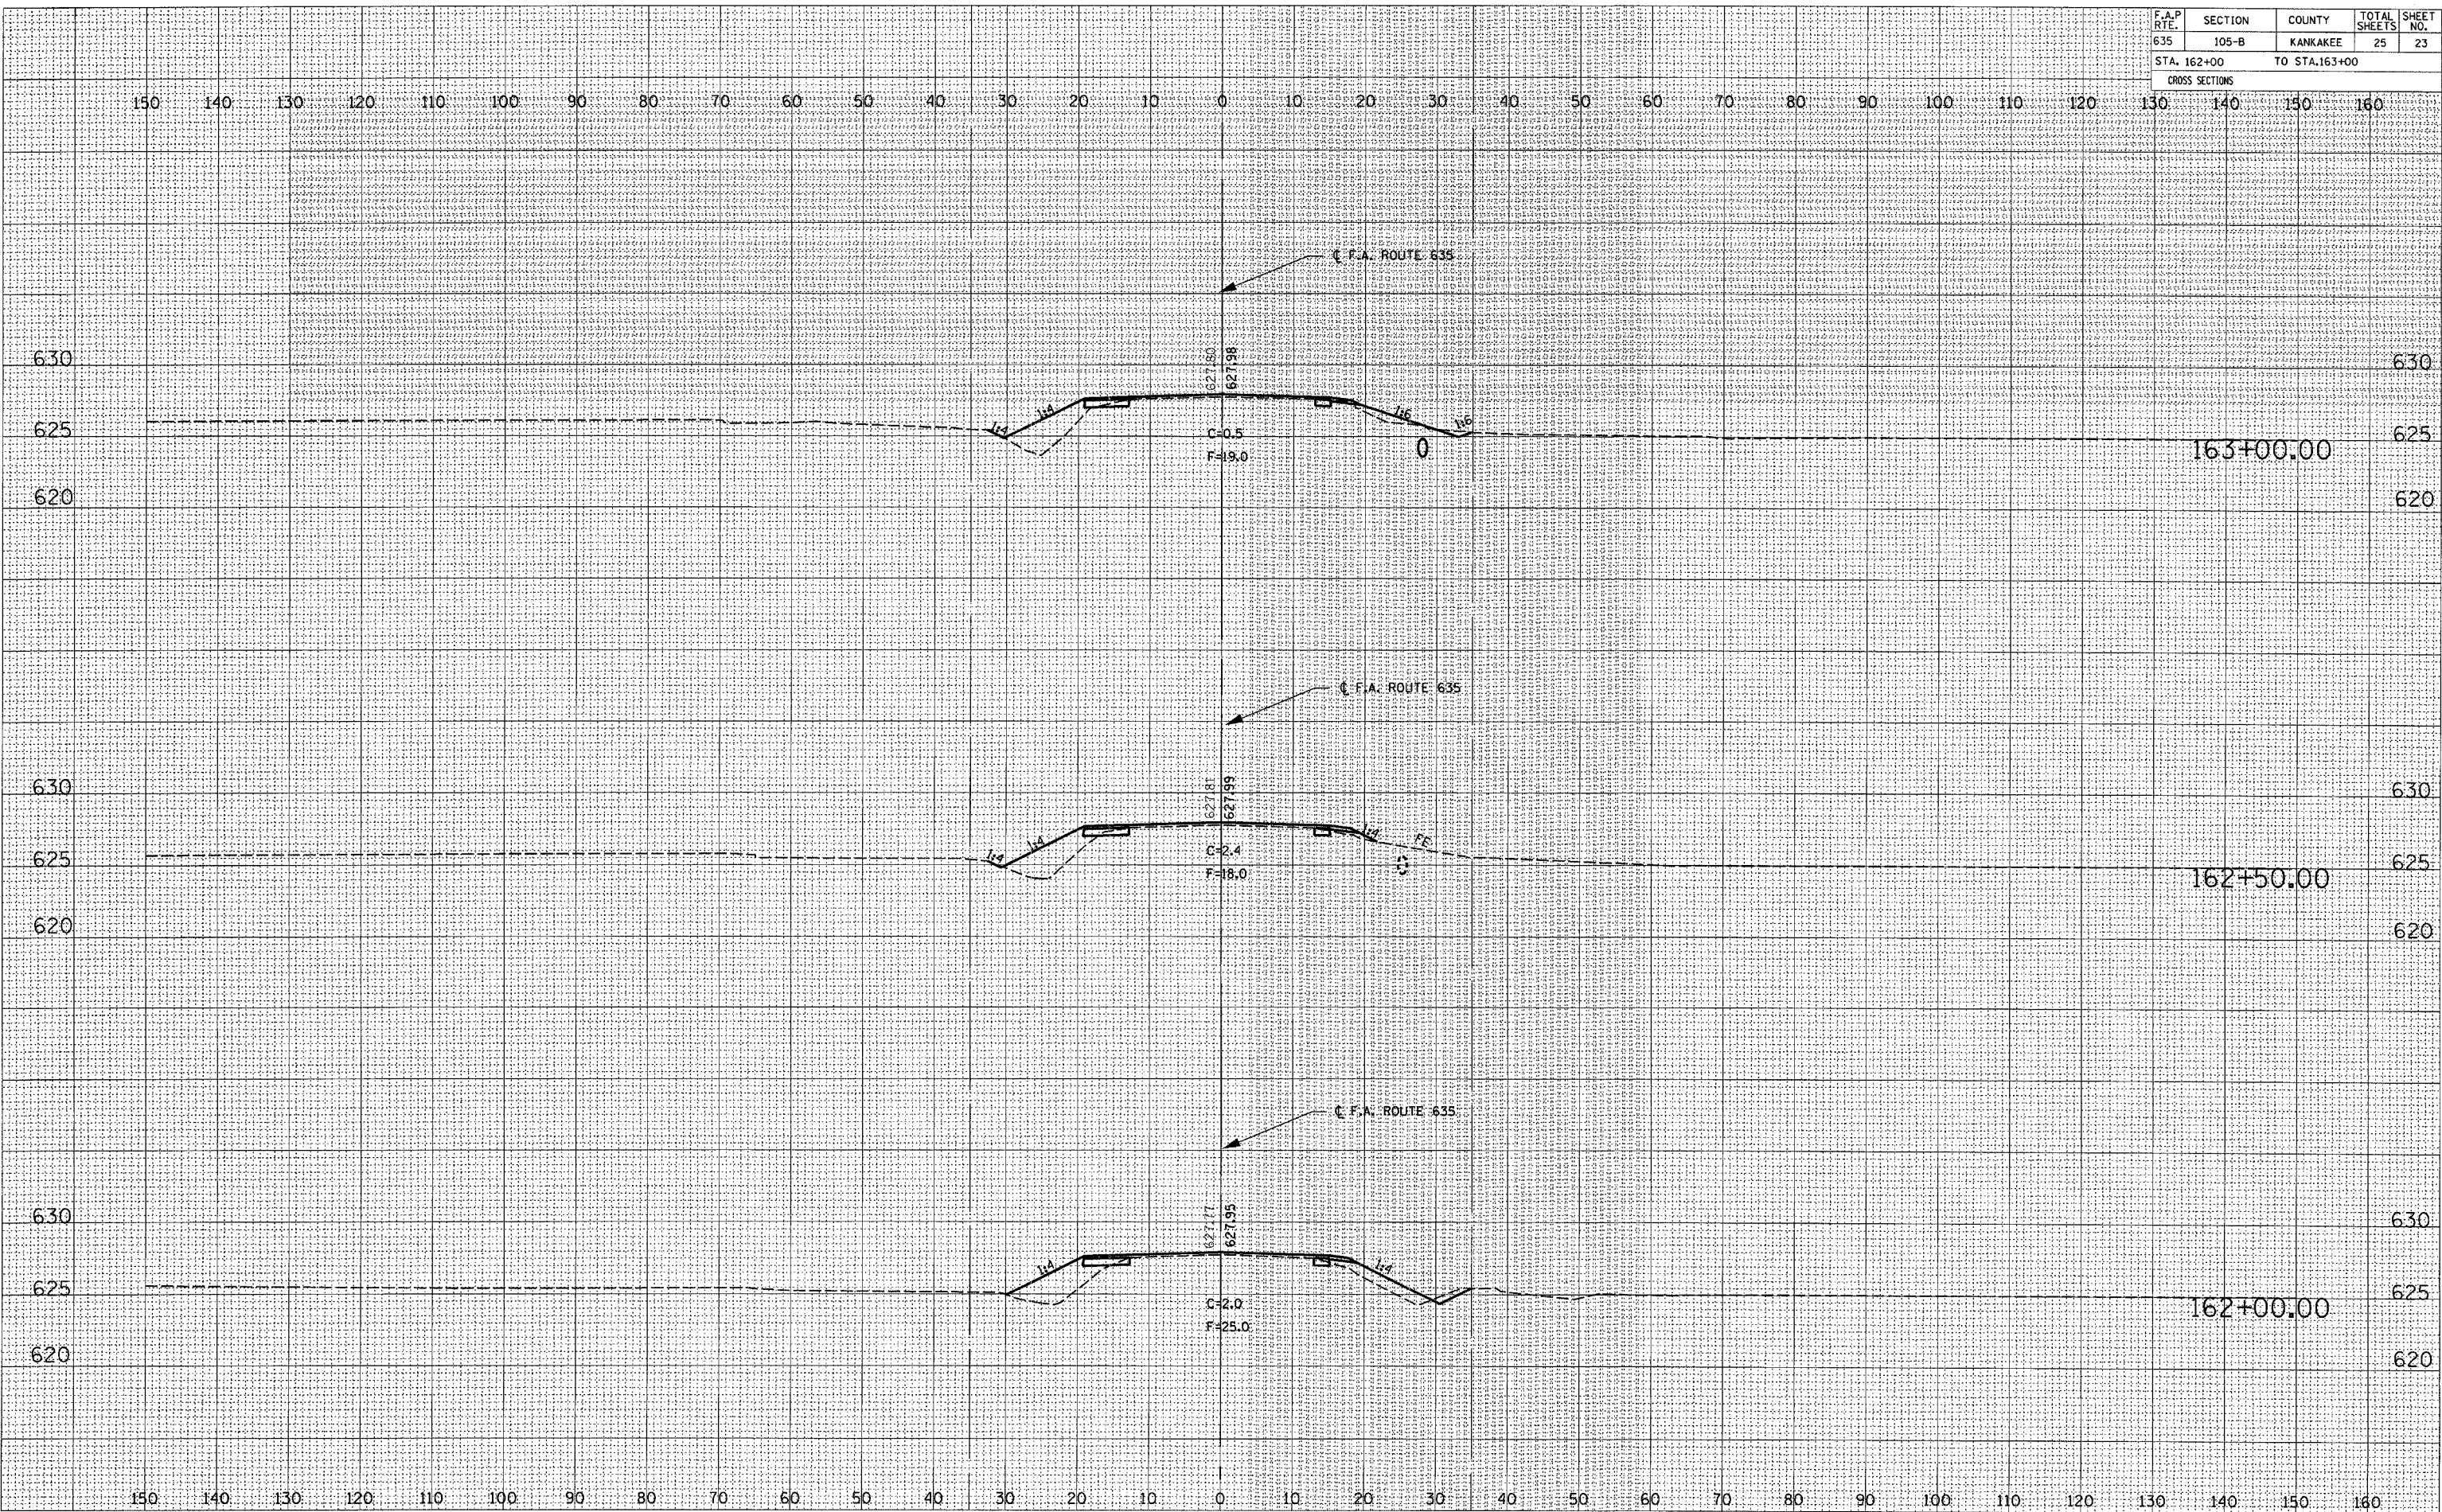

CROSS SECTIONS
STA 162+00 TO STA 163+00

8/31/2006 12:57:38 PM
c:\proj\jects\904003\consul\1\162r04.dgn