
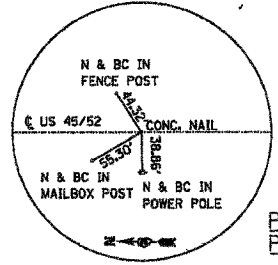



CONTRACT NO. 665-3				
F.A.P. R.T.E.	SECTION	COUNTY	TOTAL SHEETS	SHEET NO.
840	139 BR-1	KANKAKEE	69	14
STA. 199+60		TO STA. 202+00		
FED. ROAD DIST. NO. ILLINOIS FED. AID PROJECT				

DATE	BY

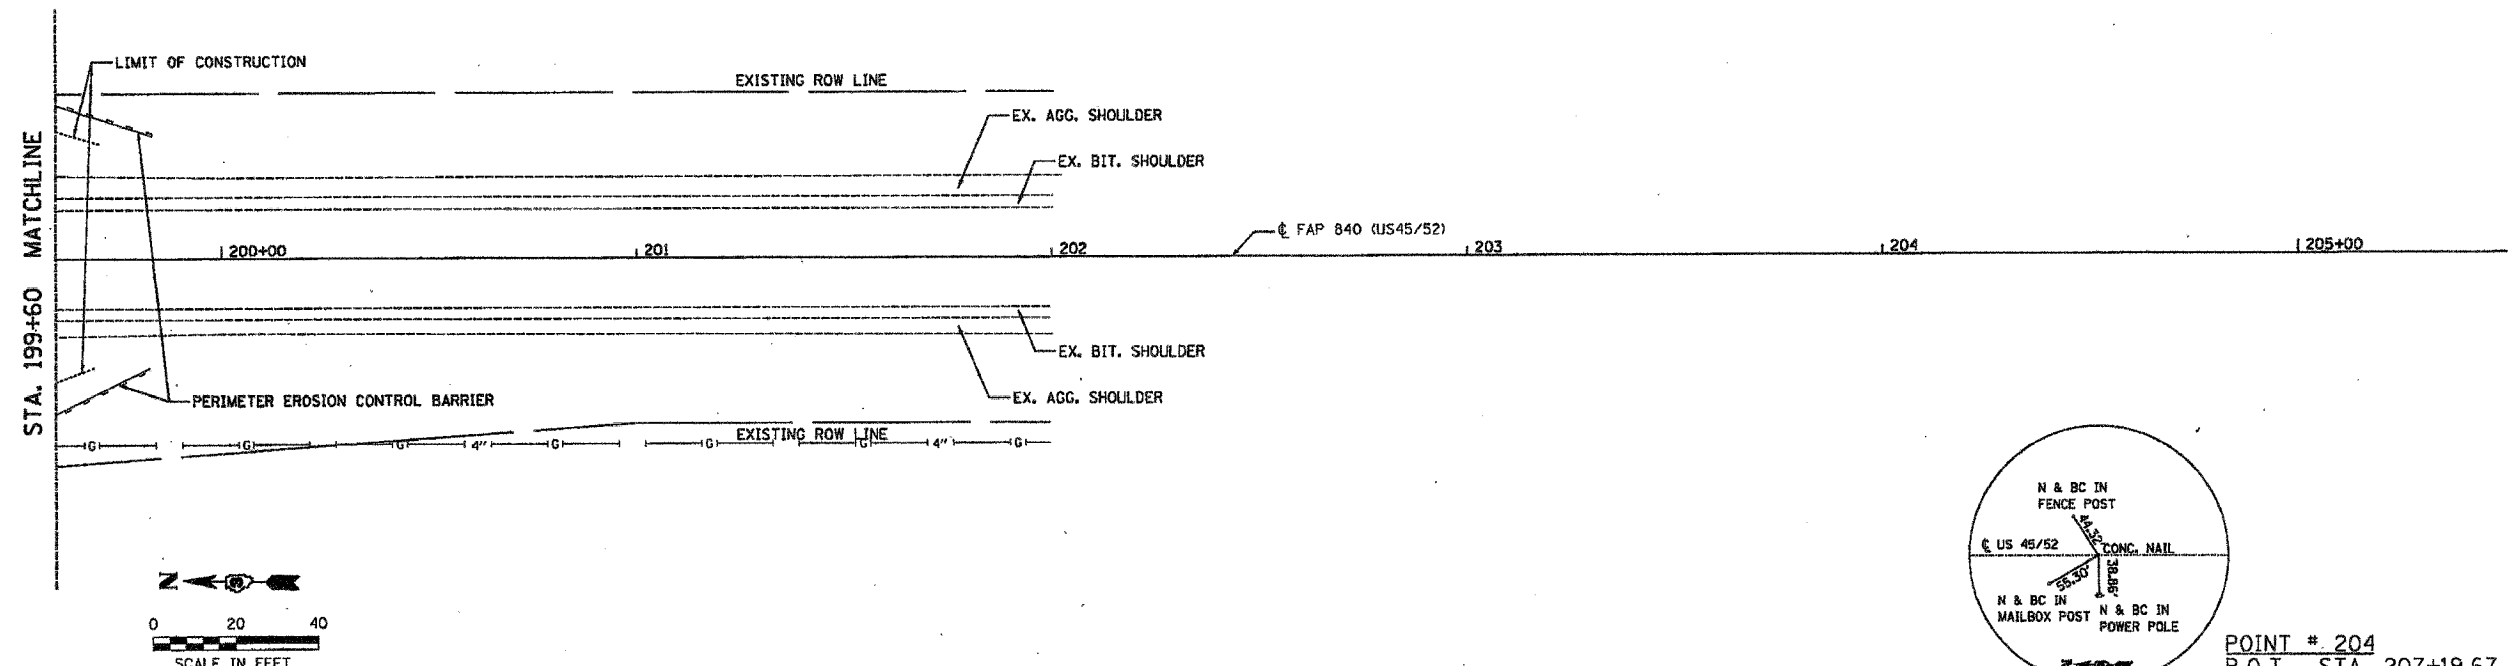

POINT # 204
P.O.T. STA. 207+19.67

DATE	BY

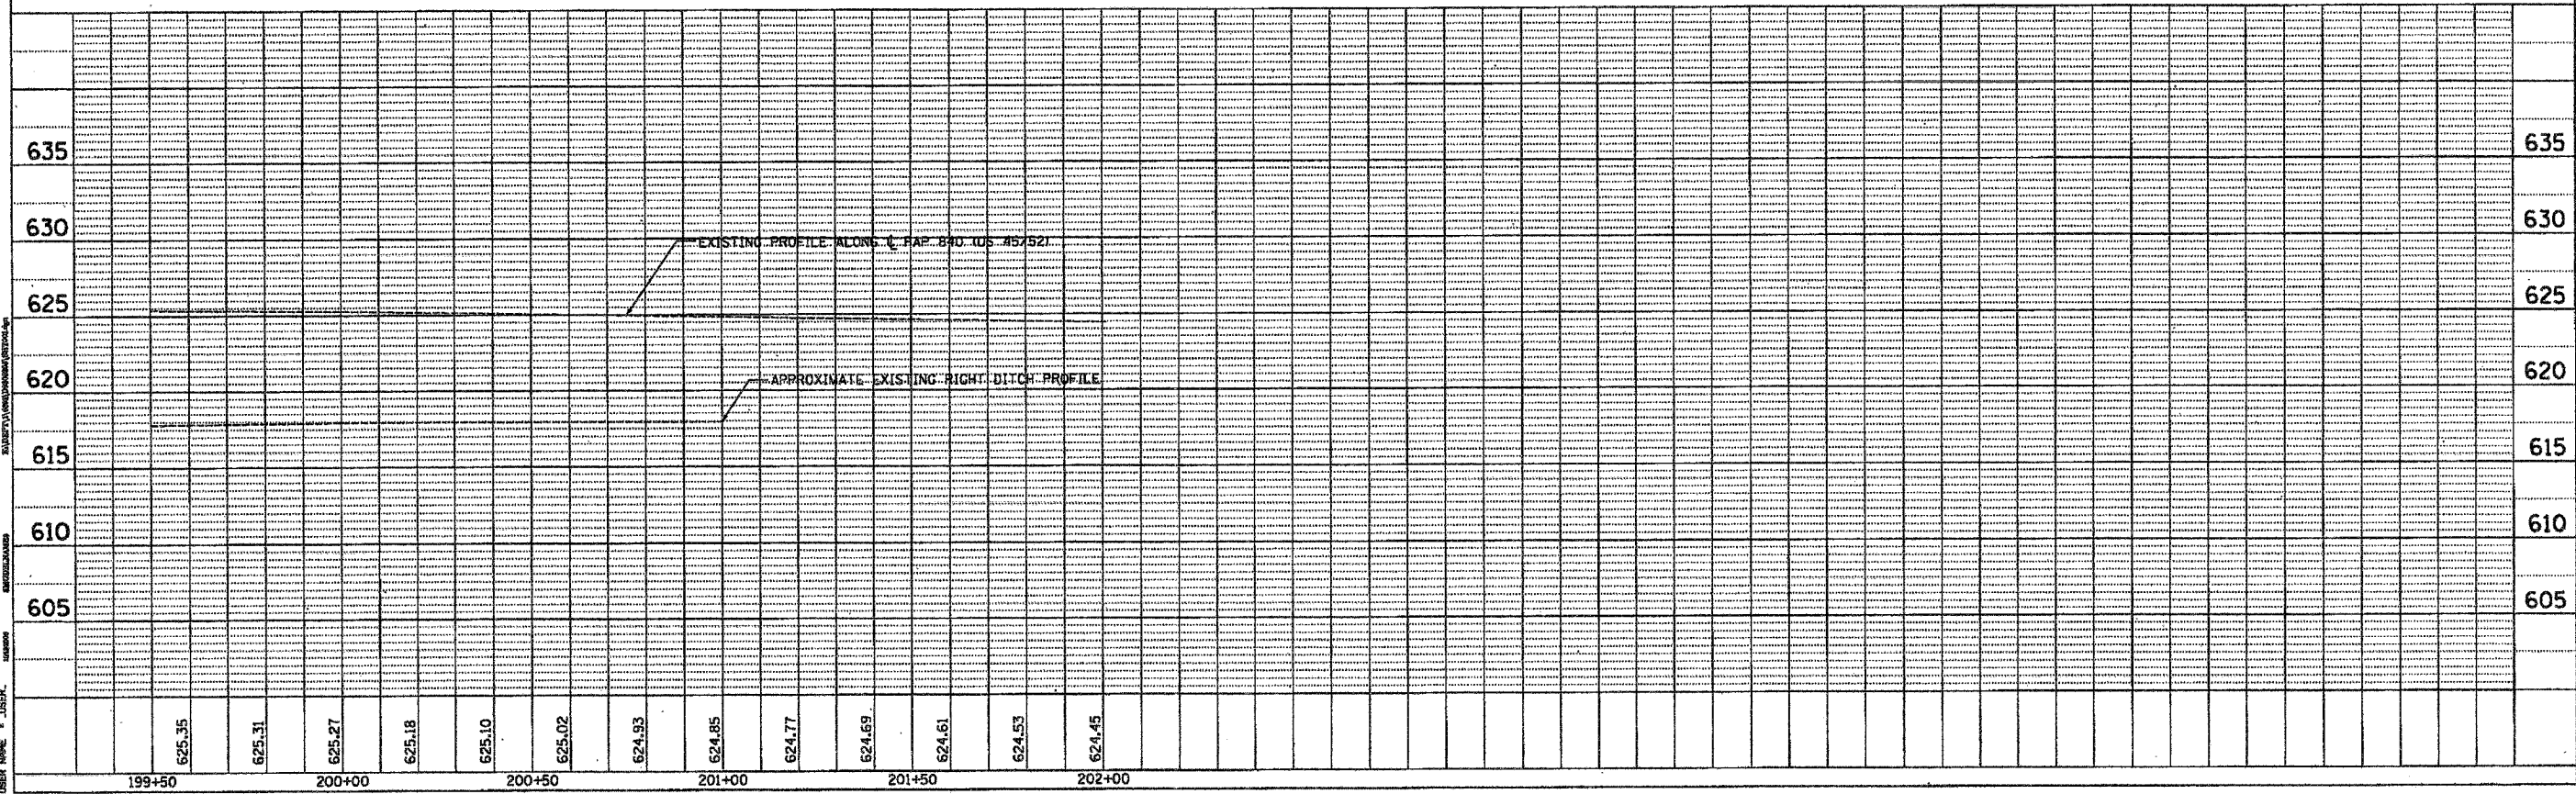

PLAT DATE = 11/13/2008
PLAT SCALE = HORIZONTAL
USER NAME = JASPER