


STATE OF ILLINOIS
DEPARTMENT OF TRANSPORTATION

ROUTE NO.	SECTION	COUNTY	SHEET	TOTAL
F.A.P. 840	139 BR-1	KANKAKEE	69	35
FED. ROAD DIST. NO. 7	ILLINOIS	FED. AID PROJECT		

Contract #66543

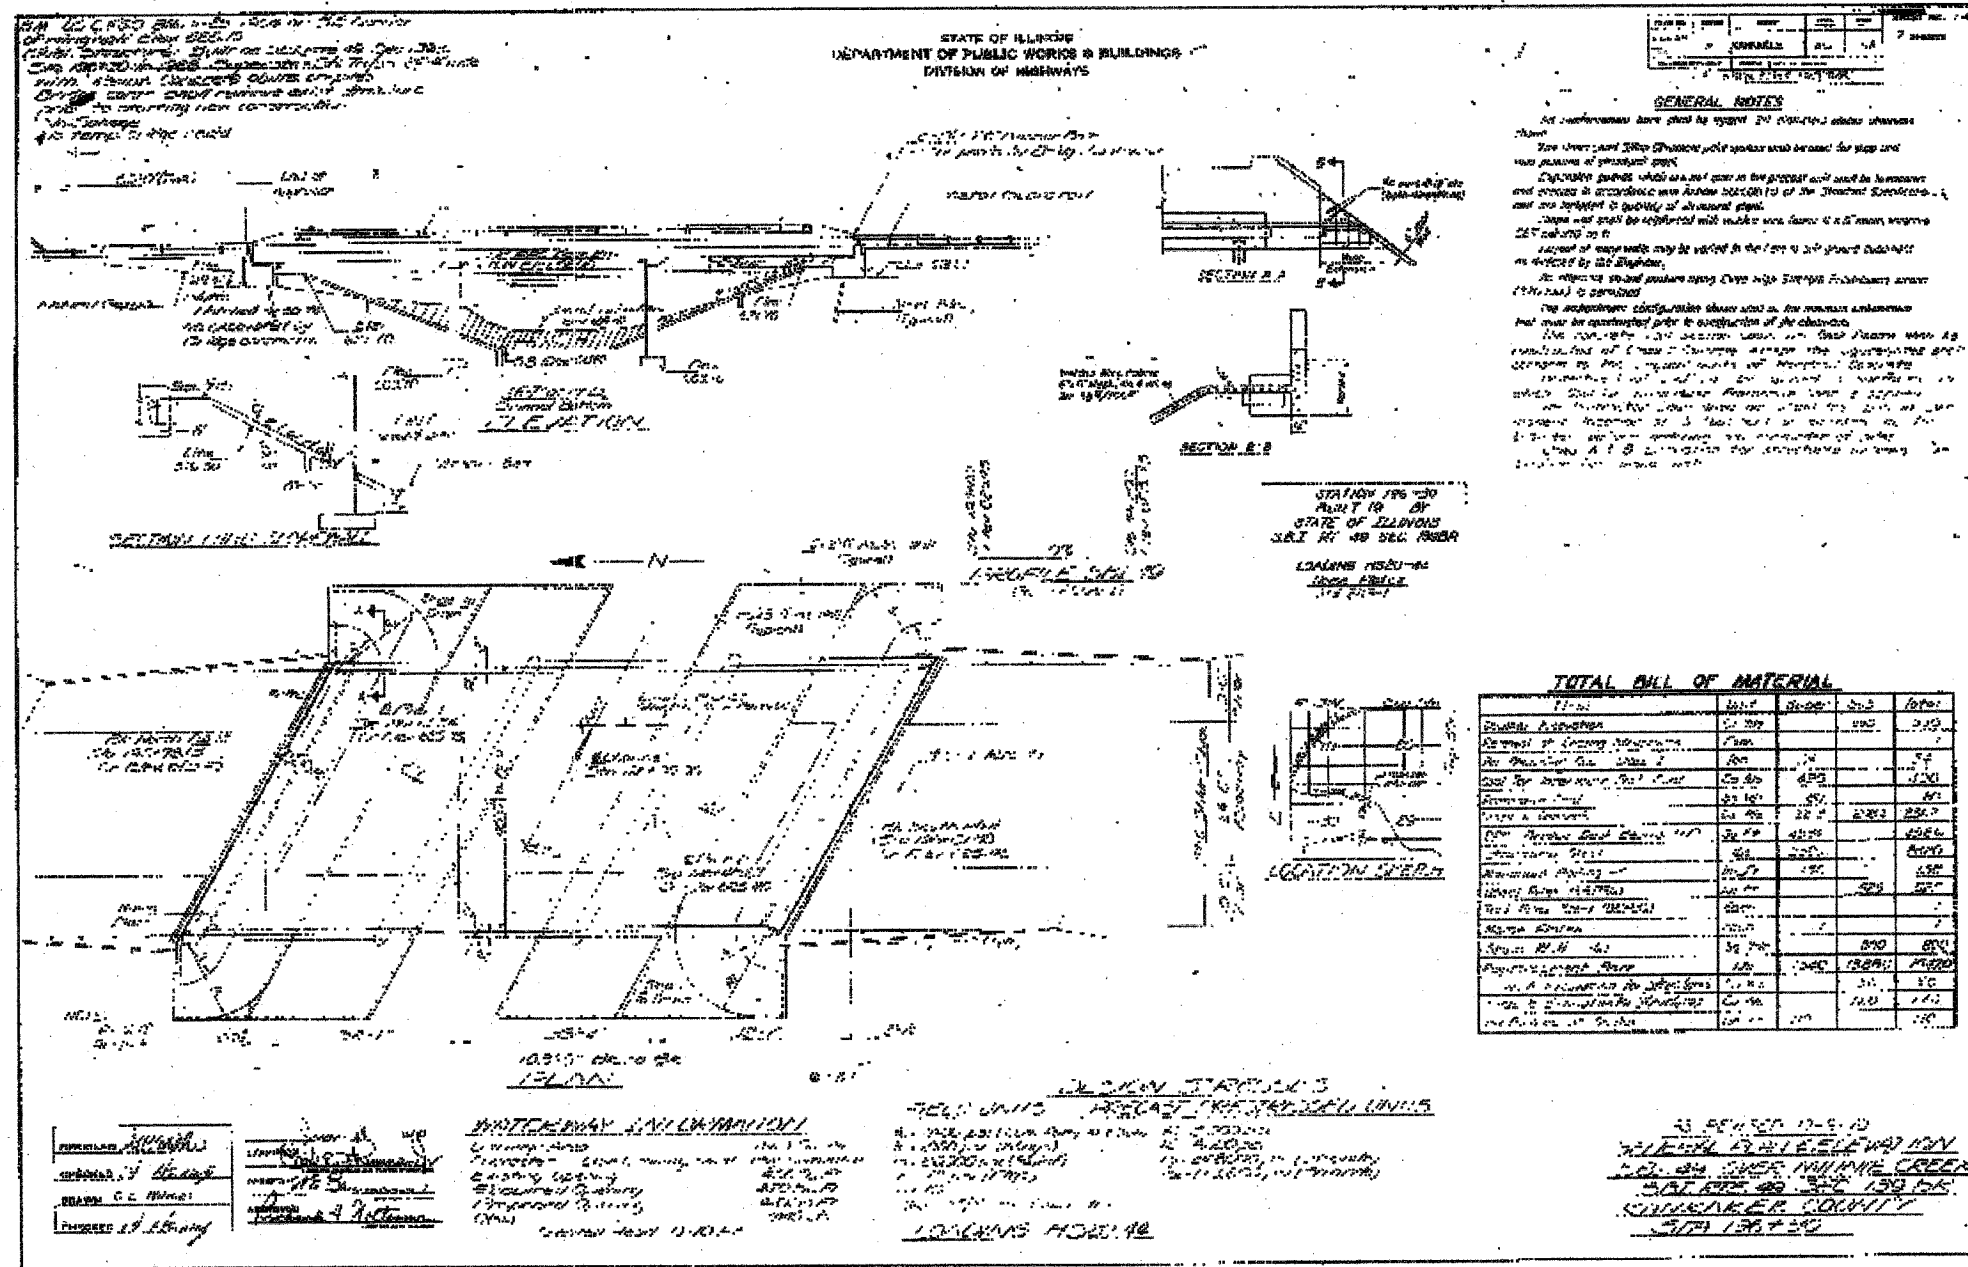

DESIGNED S.D.S.	200
CHECKED	EXAMINED
DRAWN L.M.G.	PASSED
CHECKED	ENGINEER OF BRIDGES AND STRUCTURES

WHKS & CO.

ENGINEERS PLANNERS LAND SURVEYORS

MADISON, ILL. SPRINGFIELD, ILL. ROCKFORD, ILL.

FOR INFORMATION ONLY

1970 EXISTING PLANS
US ROUTE 45/52 OVER MINNIE CREEK
F.A.P. 840 SEC. 139 BR-1
KANKAKEE COUNTY
STATION 297+20.45
STRUCTURE NO. 046-0070