



F.A.P. RTE.	SECTION	COUNTY	TOTAL SHEETS	SHEET NO.
840	139 BR-2	KANKAKEE	69	57
STA. 222+00		TO STA. 225+00		
FED. ROAD DIST. NO.		ILLINOIS	FED. AID PROJECT	

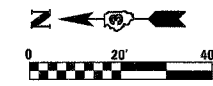

**LEGEND**


- BITUMINOUS REMOVAL BUTT JOINT
- PAVEMENT REMOVAL
- AGGREGATE SHOULDERS, TY B
- RIPRAP, CLASS A4

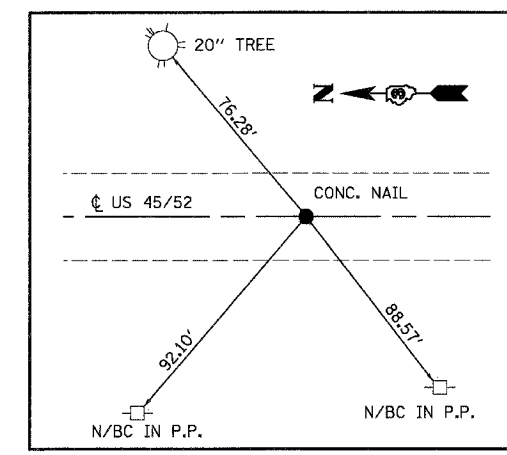

**CENTERLINE TIE**

POT: STA. 253+63.97  
POINT# 206

PLAN	SURVEYED	DATE
	NOTED	BY
	CHECKED	
	BY	
	DATE	
	NO.	

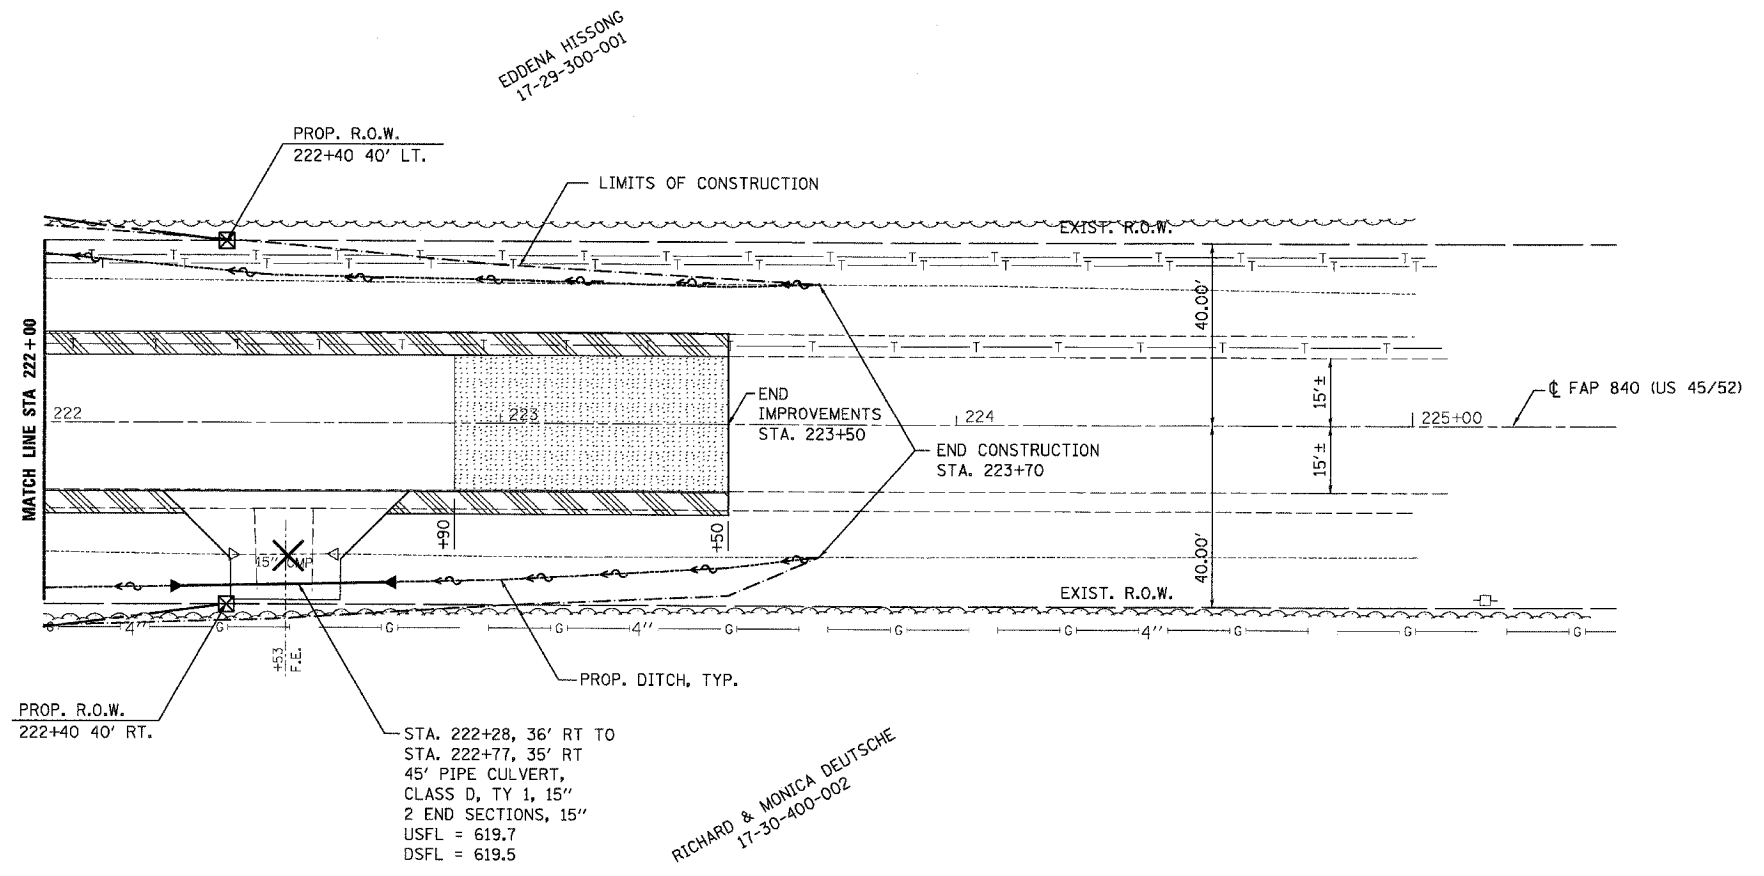

PROFILE	SURVEYED	DATE
	NOTED	BY
	CHECKED	
	BY	
	DATE	
	NO.	

