


DATE: _____ BY: _____
 SURVEYED: _____
 PLOTTED: _____
 NOTE BOOK: _____
 TEMPLATE: _____
 AREAS CHECKED: _____

DATE: _____ BY: _____
 SURVEYED: _____
 PLOTTED: _____
 NOTE BOOK: _____
 TEMPLATE: _____
 AREAS CHECKED: _____

PLOT DATE = P:08/2006
 FILE NAME = F:11111
 PLOT SCALE = S:SCALE
 USER NAME = USER

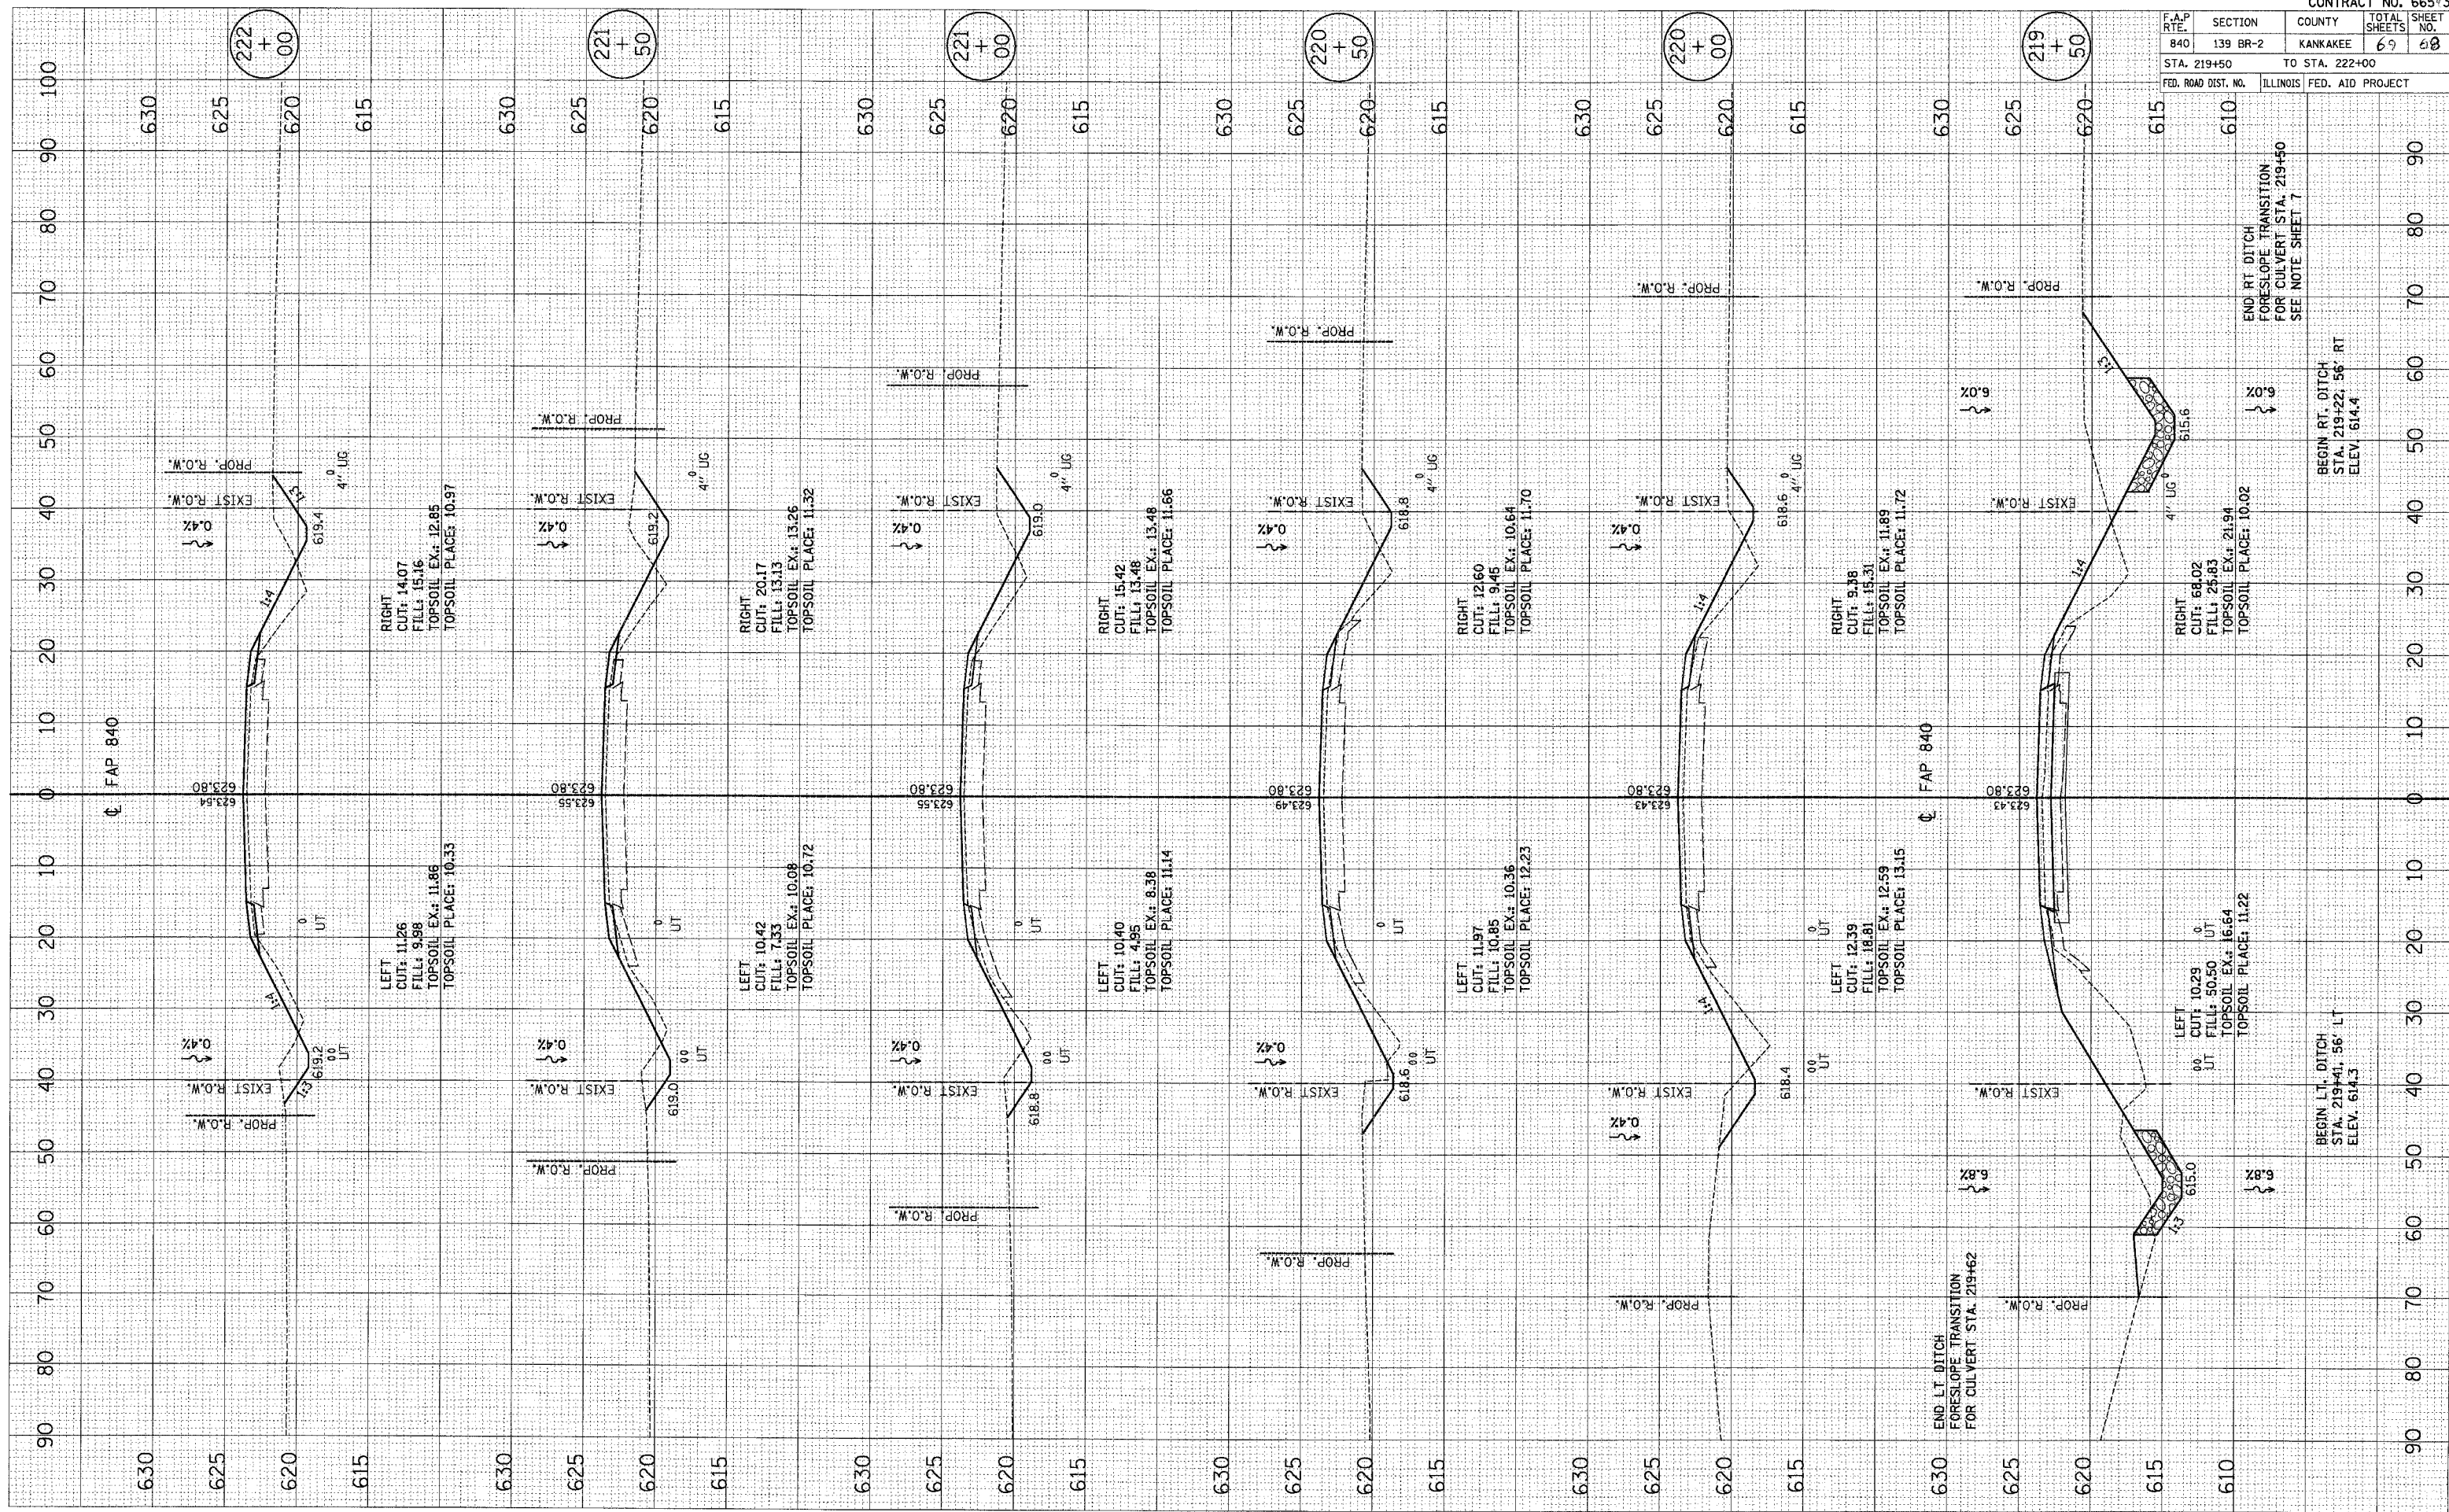

F.A.P. RTE.	SECTION	COUNTY	TOTAL SHEETS	SHEET NO.
840	139 BR-2	KANKAKEE	69	68
STA. 219+50		TO STA. 222+00		
FED. ROAD DIST. NO.		ILLINOIS	FED. AID PROJECT	

END LT. DITCH FORESLOPE TRANSITION FOR CULVERT STA. 219+62

BEGIN LT. DITCH STA. 219+41.56' LT ELEV. 614.3

BEGIN RT. DITCH STA. 219+22.56' RT ELEV. 614.4

END RT. DITCH FORESLOPE TRANSITION FOR CULVERT STA. 219+50 SEE NOTE SHEET 7