



STATE OF ILLINOIS
DEPARTMENT OF TRANSPORTATION

ROUTE NO.	SECTION	COUNTY	SHEETS	SHEET	SHEET NO. 13 14 SHEETS
FAP 840	#	IROQUOIS	39	25	
FED. ROAD DIST. NO.	ILLINOIS	FED. AID PROJECT-			
66647			123-BR-1		

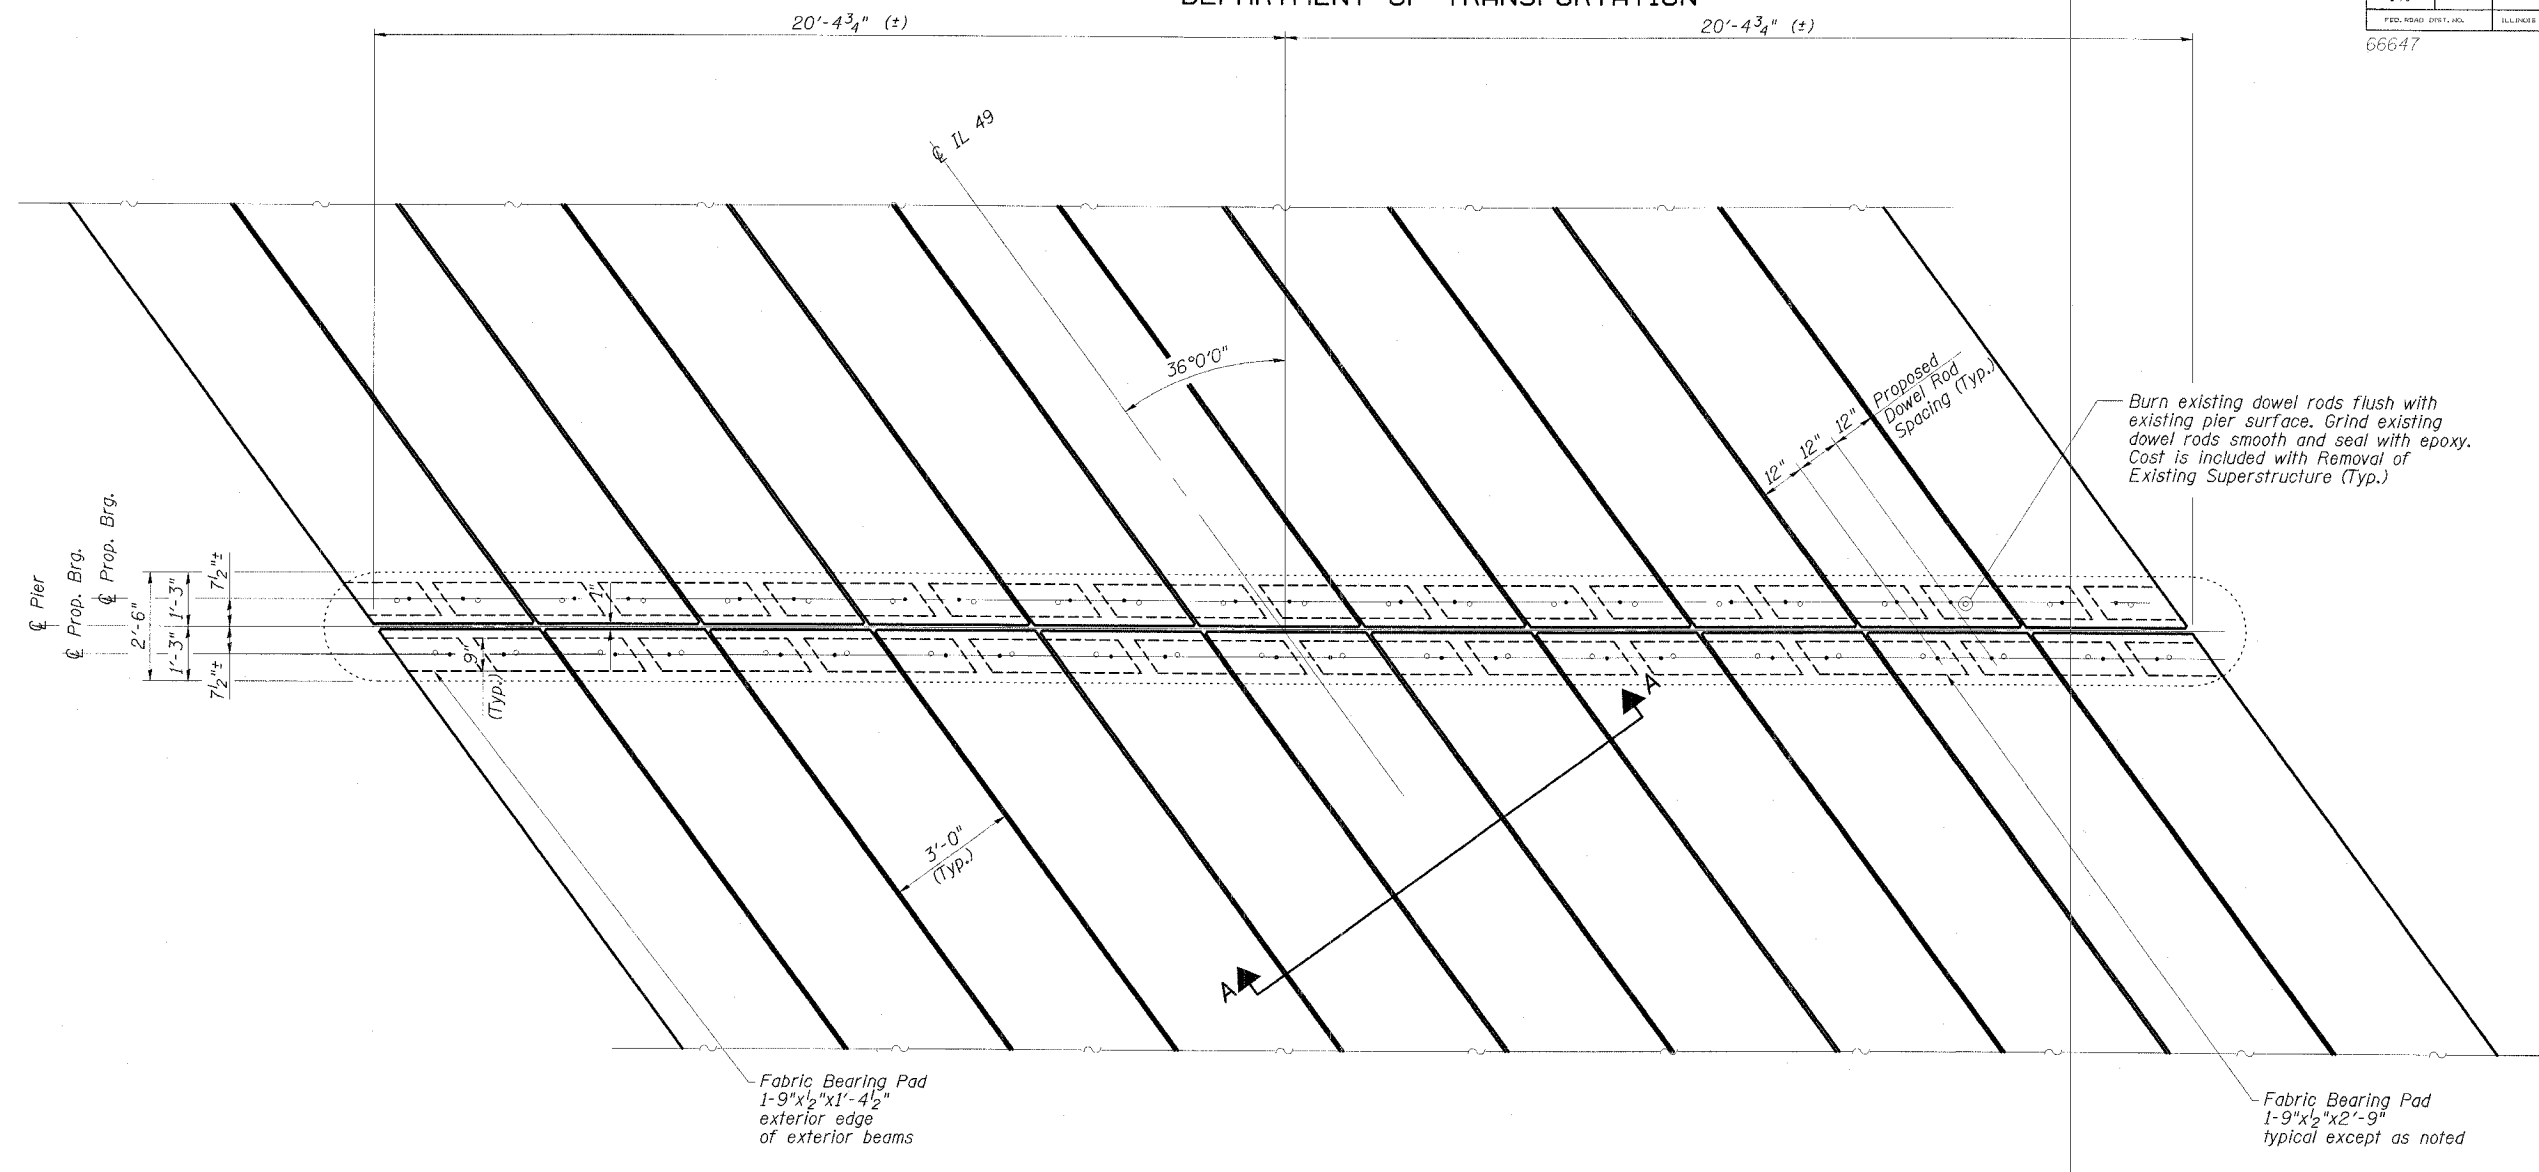

PIER BEARING SEAT PLAN
(Concrete wearing surface not shown)

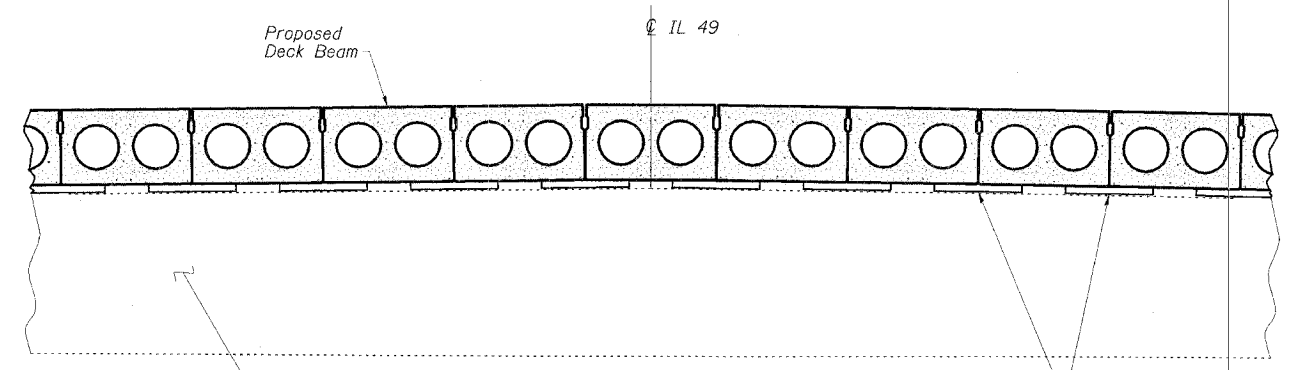

SECTION A-A
(Concrete wearing surface not shown)

PIER DETAILS
IL 49 OVER PIGEON CREEK
FAP ROUTE 840 - SECTION 123-BR-1
IROQUOIS COUNTY
STATION 135+74.00
STRUCTURE NO. 038-0174

ESCA
CONSULTANTS, INC.

DESIGNED BY:	FMA	04/06
DRAWN BY:	cj	04/06
CHECKED BY:	ELH/MTD	09/06
APPROVED BY:	RDP	09/06