


FAP RTE	SECTION	COUNTY	TOTAL SHEETS	SHEET NO.
840	123-BR-1	IROQUOIS	39	35
STA. 132+00.00		TO STA. 133+00.00		
FED. ROAD DIST. NO.	ILLINOIS	FED. AID PROJECT		

ORIGINAL SURVEY	SKETCHED	BY	DATE
NOTE	PLOTTED		
	TEMPLATE		
	AREAS CHECKED		

FINAL SURVEY	SKETCHED	BY	DATE
NOTE BOOK	PLOTTED		
	TEMPLATE		
	AREAS CHECKED		

± FAP RTE 840 (IL 49)

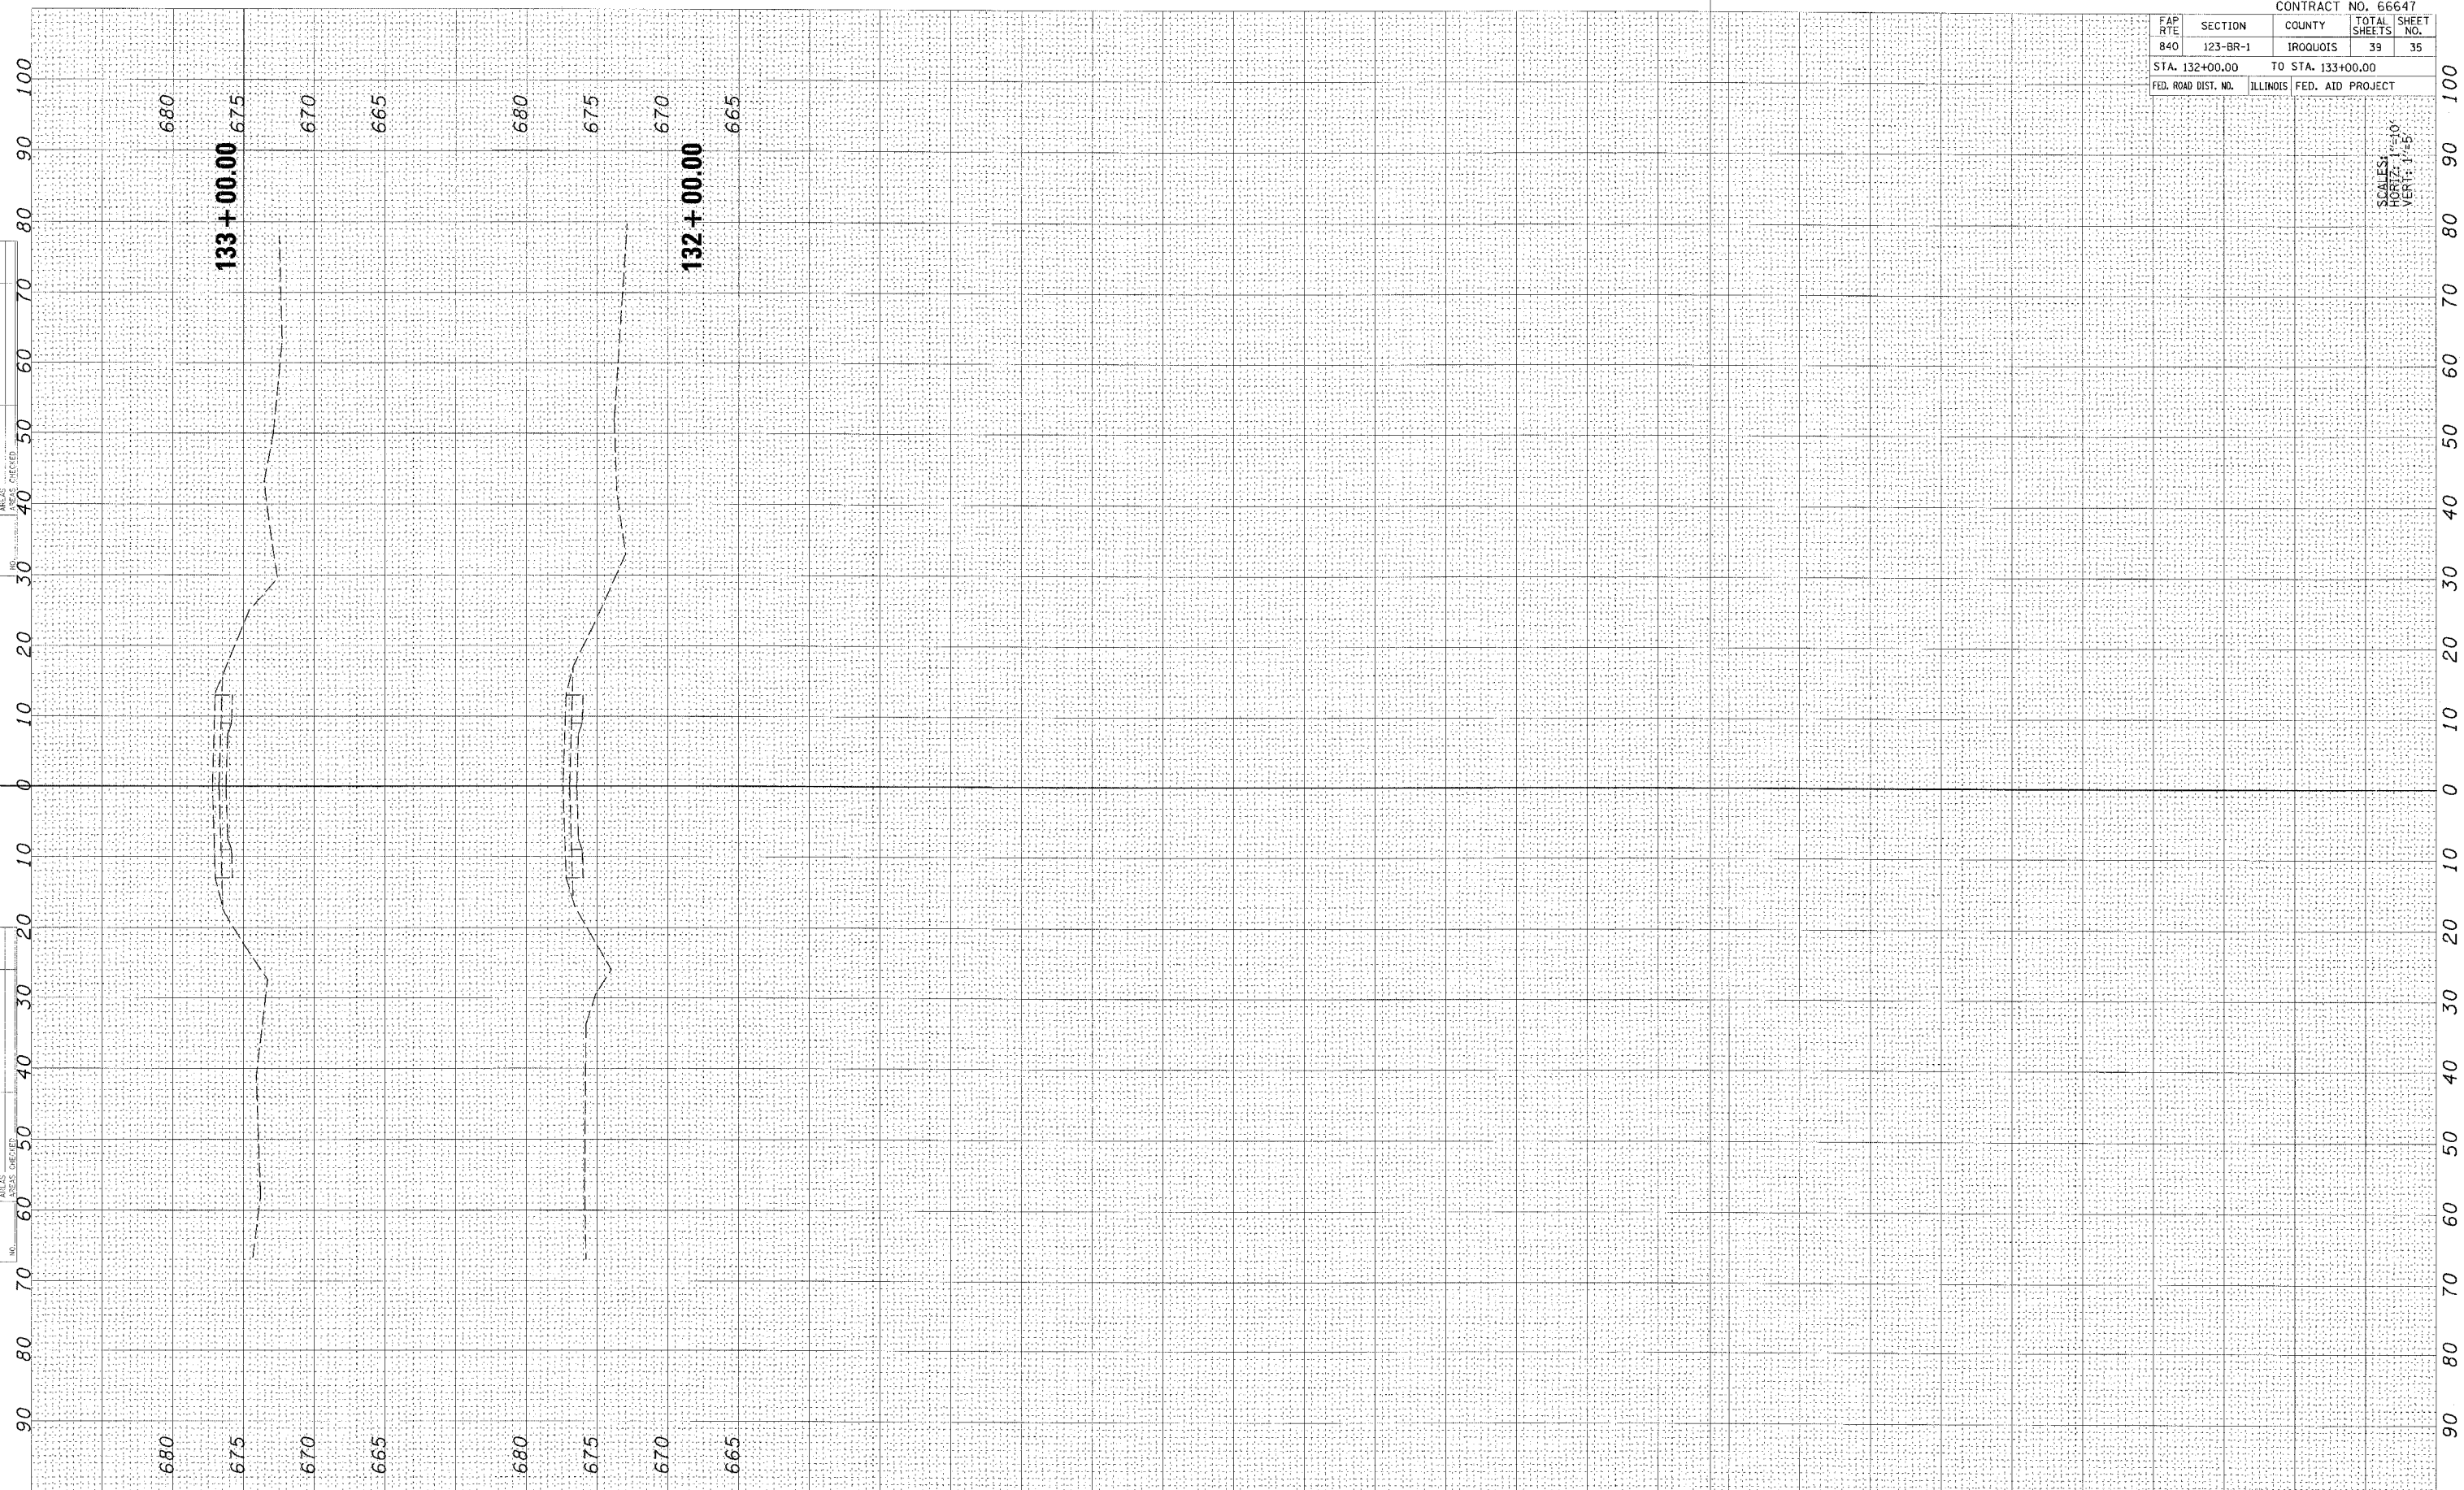

SCALE:
HORIZ: 1"=10'
VERT: 1"=5'