

FAP RTE	SECTION	COUNTY	TOTAL SHEETS	SHEET NO.
840	123-BR-1	TROQUOIS	39	36
STA. 134+00.00		TO STA. 135+74.00		
FED. ROAD DIST. NO.		ILLINOIS	FED. AID PROJECT	

SCALES
HORIZ. 1"=10'
VERT. 1"=5'


DATE: _____ BY: _____

FINISHED SURVEYED
SHEET PLOTTED
NOTE BOOK TEMPLATE
NO. _____ AREAS CHECKED

DATE: _____ BY: _____

ORIGINAL SURVEYED
SHEET PLOTTED
NOTE BOOK TEMPLATE
NO. _____ AREAS CHECKED

CL FAP RTE 840 (IL 49)

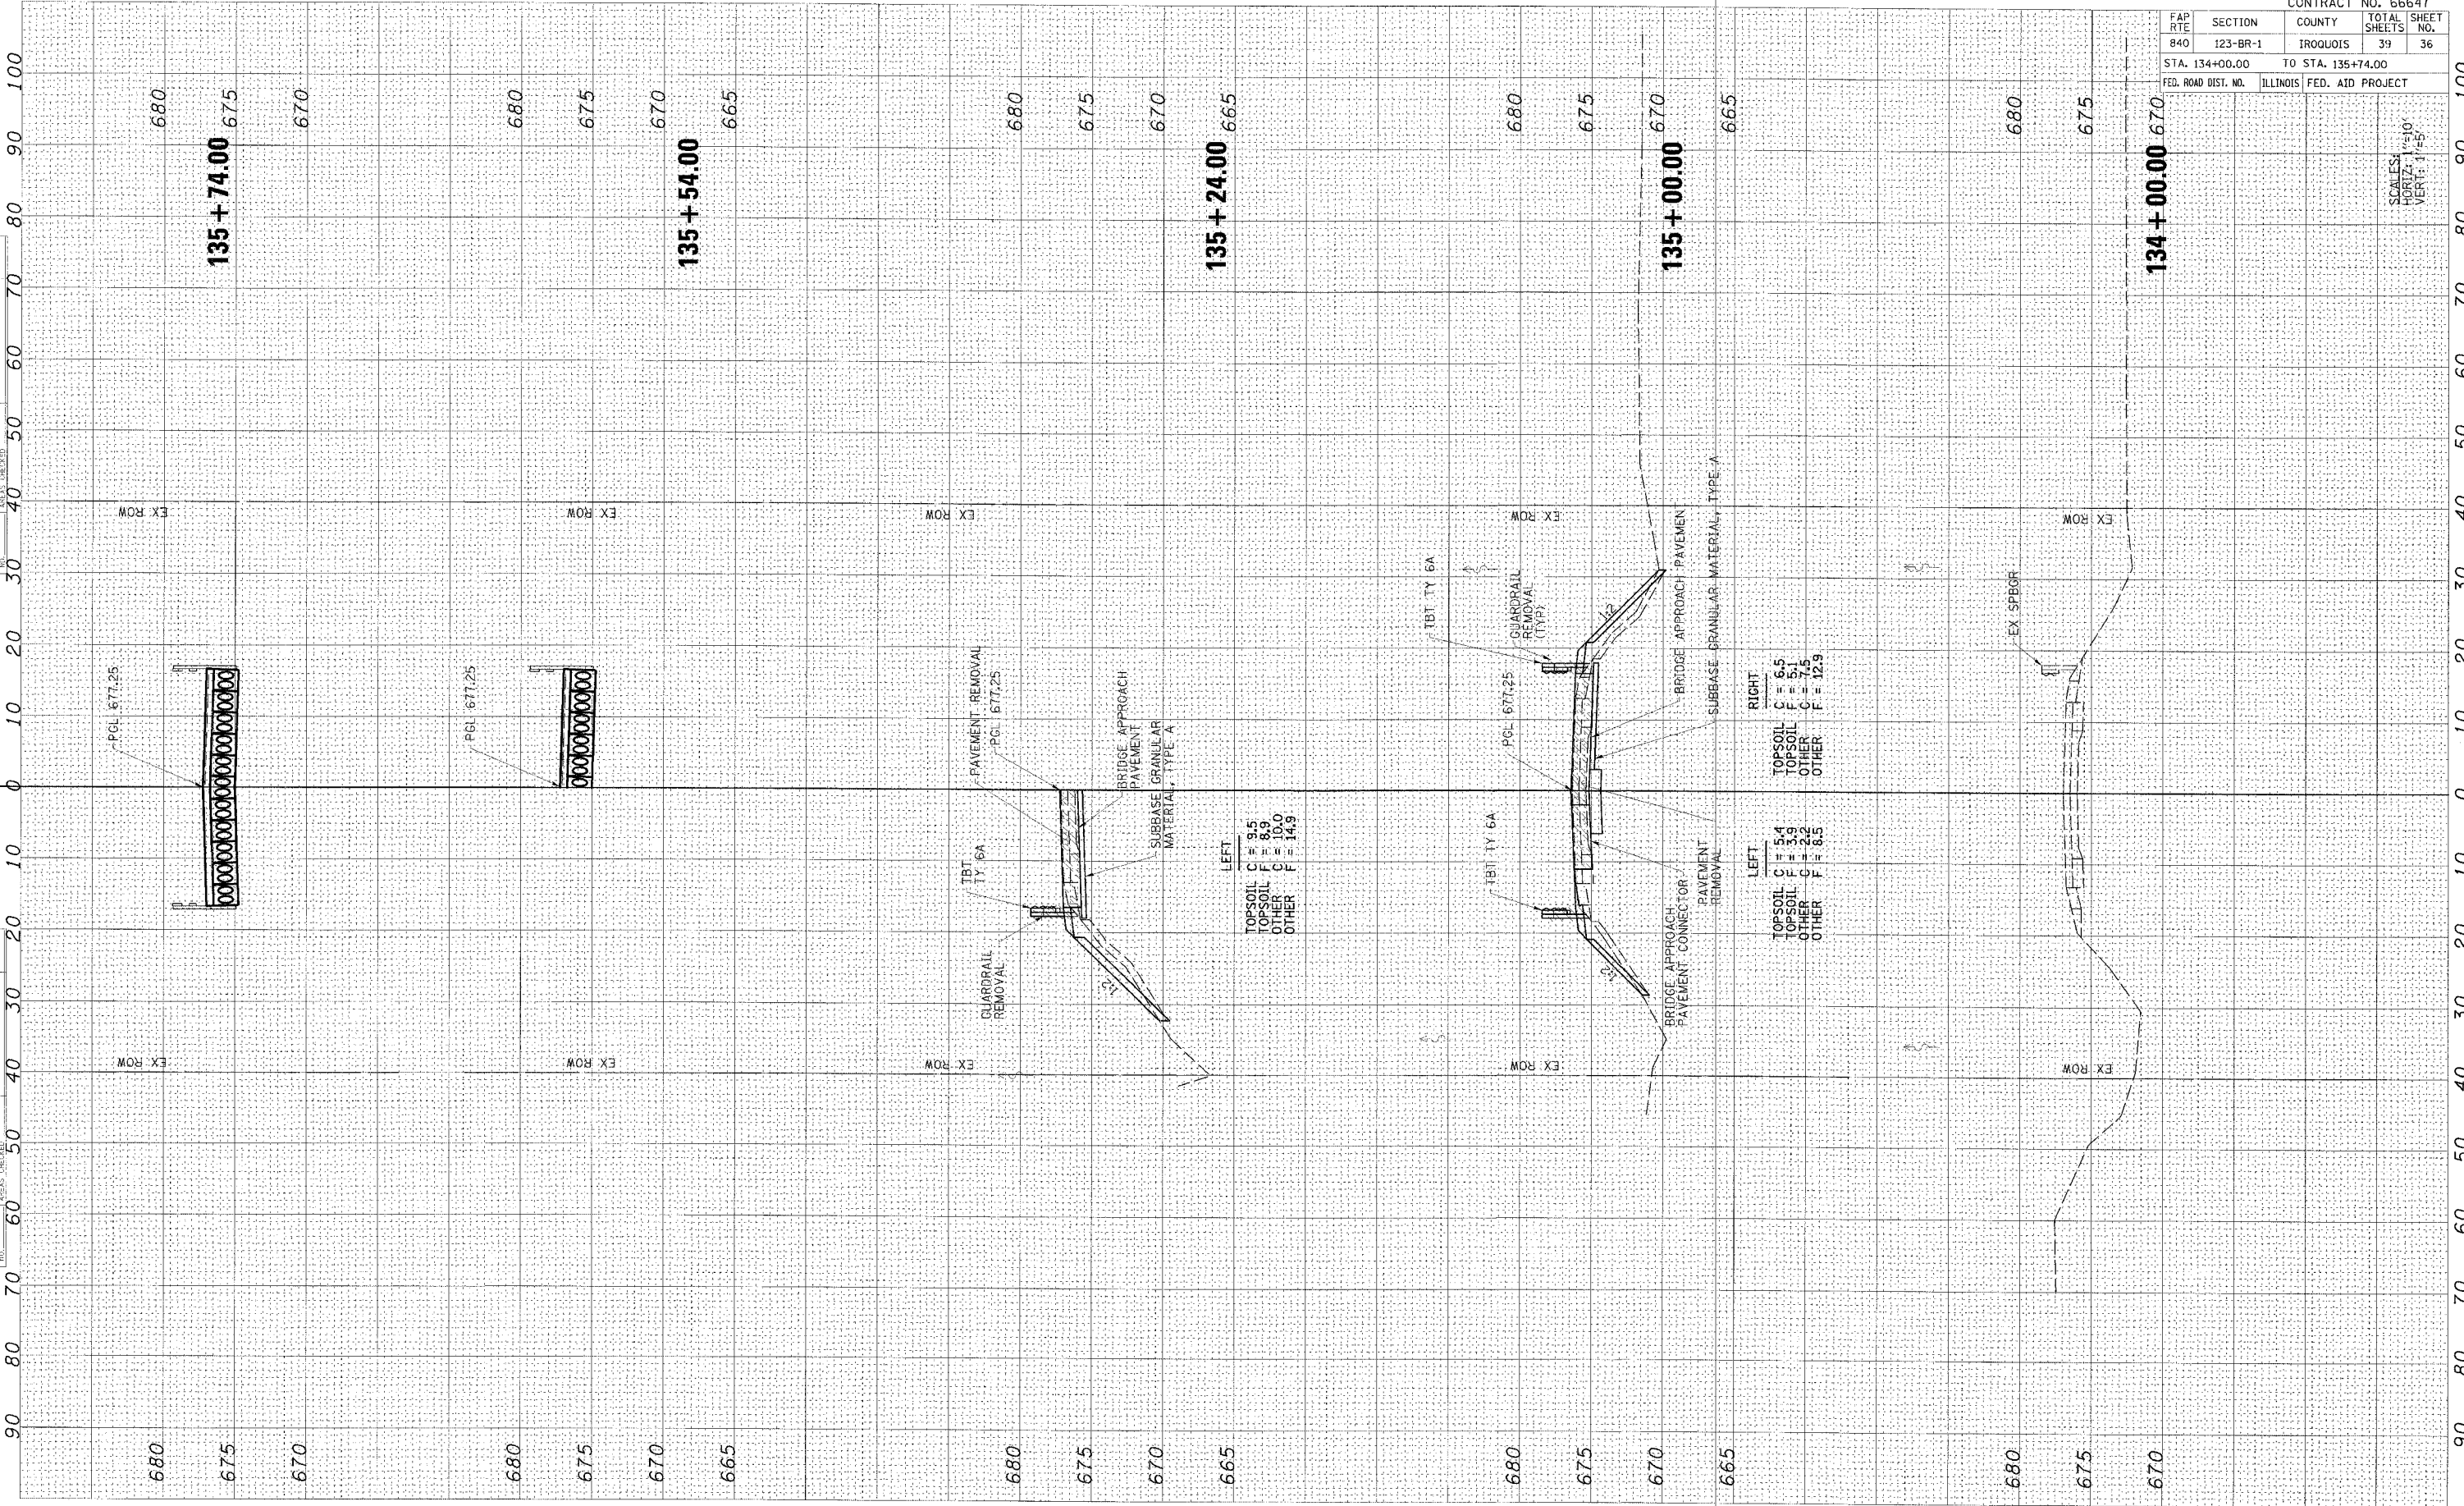

LEFT

TOPSOIL C = 9.5
TOPSOIL F = 8.9
OTHER C = 10.0
OTHER F = 14.9

RIGHT

TOPSOIL C = 6.5
TOPSOIL F = 5.1
OTHER C = 7.5
OTHER F = 12.9