


FAP RTE	SECTION	COUNTY	TOTAL SHEETS	SHEET NO.
840	123-BR-1	IRROQUOIS	39	37

STA. 135+95.00 TO STA. 136+64.00
 FED. ROAD DIST. NO. ILLINOIS FED. AID PROJECT

SCALES:
 HORIZ. 1"=50'
 VERT. 1"=5'

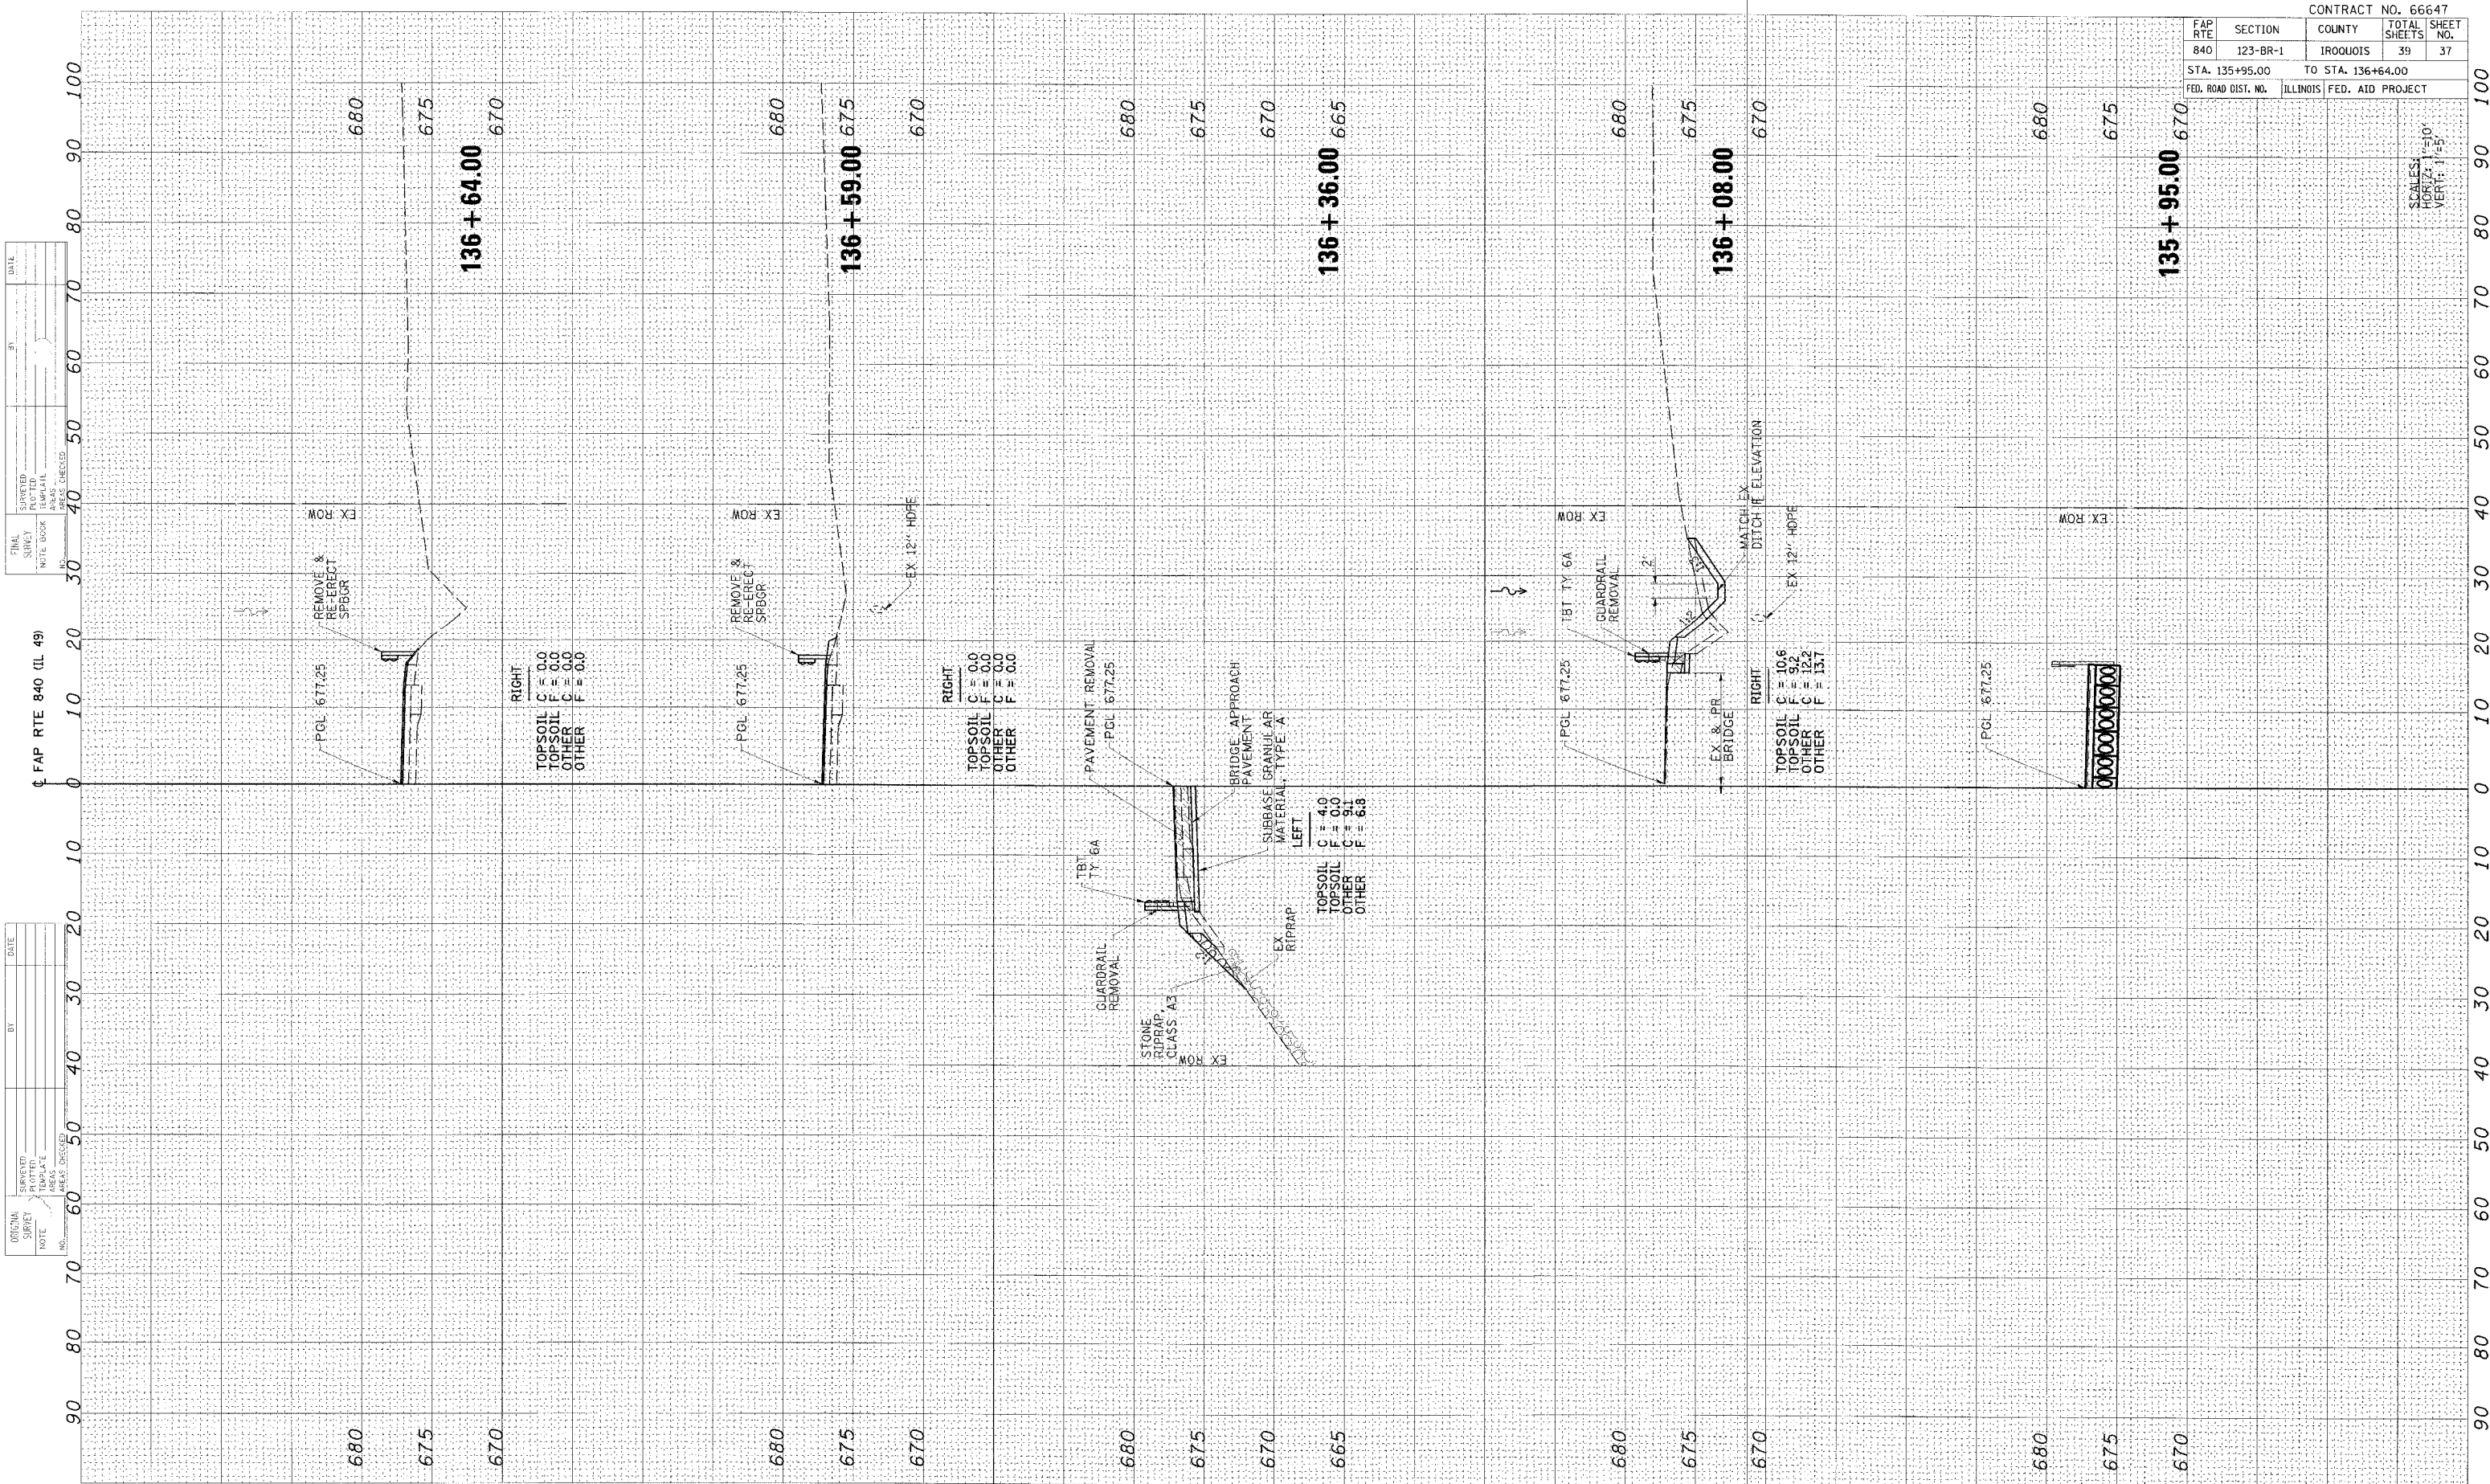

FINAL SURVEY

SURVEYED	BY	DATE
PLOTTED		
AREAS CHECKED		

ORIGINAL SURVEY

SURVEYED	BY	DATE
PLOTTED		
AREAS CHECKED		