


FAP RTE	SECTION	COUNTY	TOTAL SHEETS	SHEET NO.
840	123-BR-1	IROQUOIS	39	38
STA. 137+00.00		TO STA. 137+42.00		
FED. ROAD DIST. NO.		ILLINOIS	FED. AID PROJECT	

SCALE:
HORIZ. 1"=10'
VERT. 1"=5'

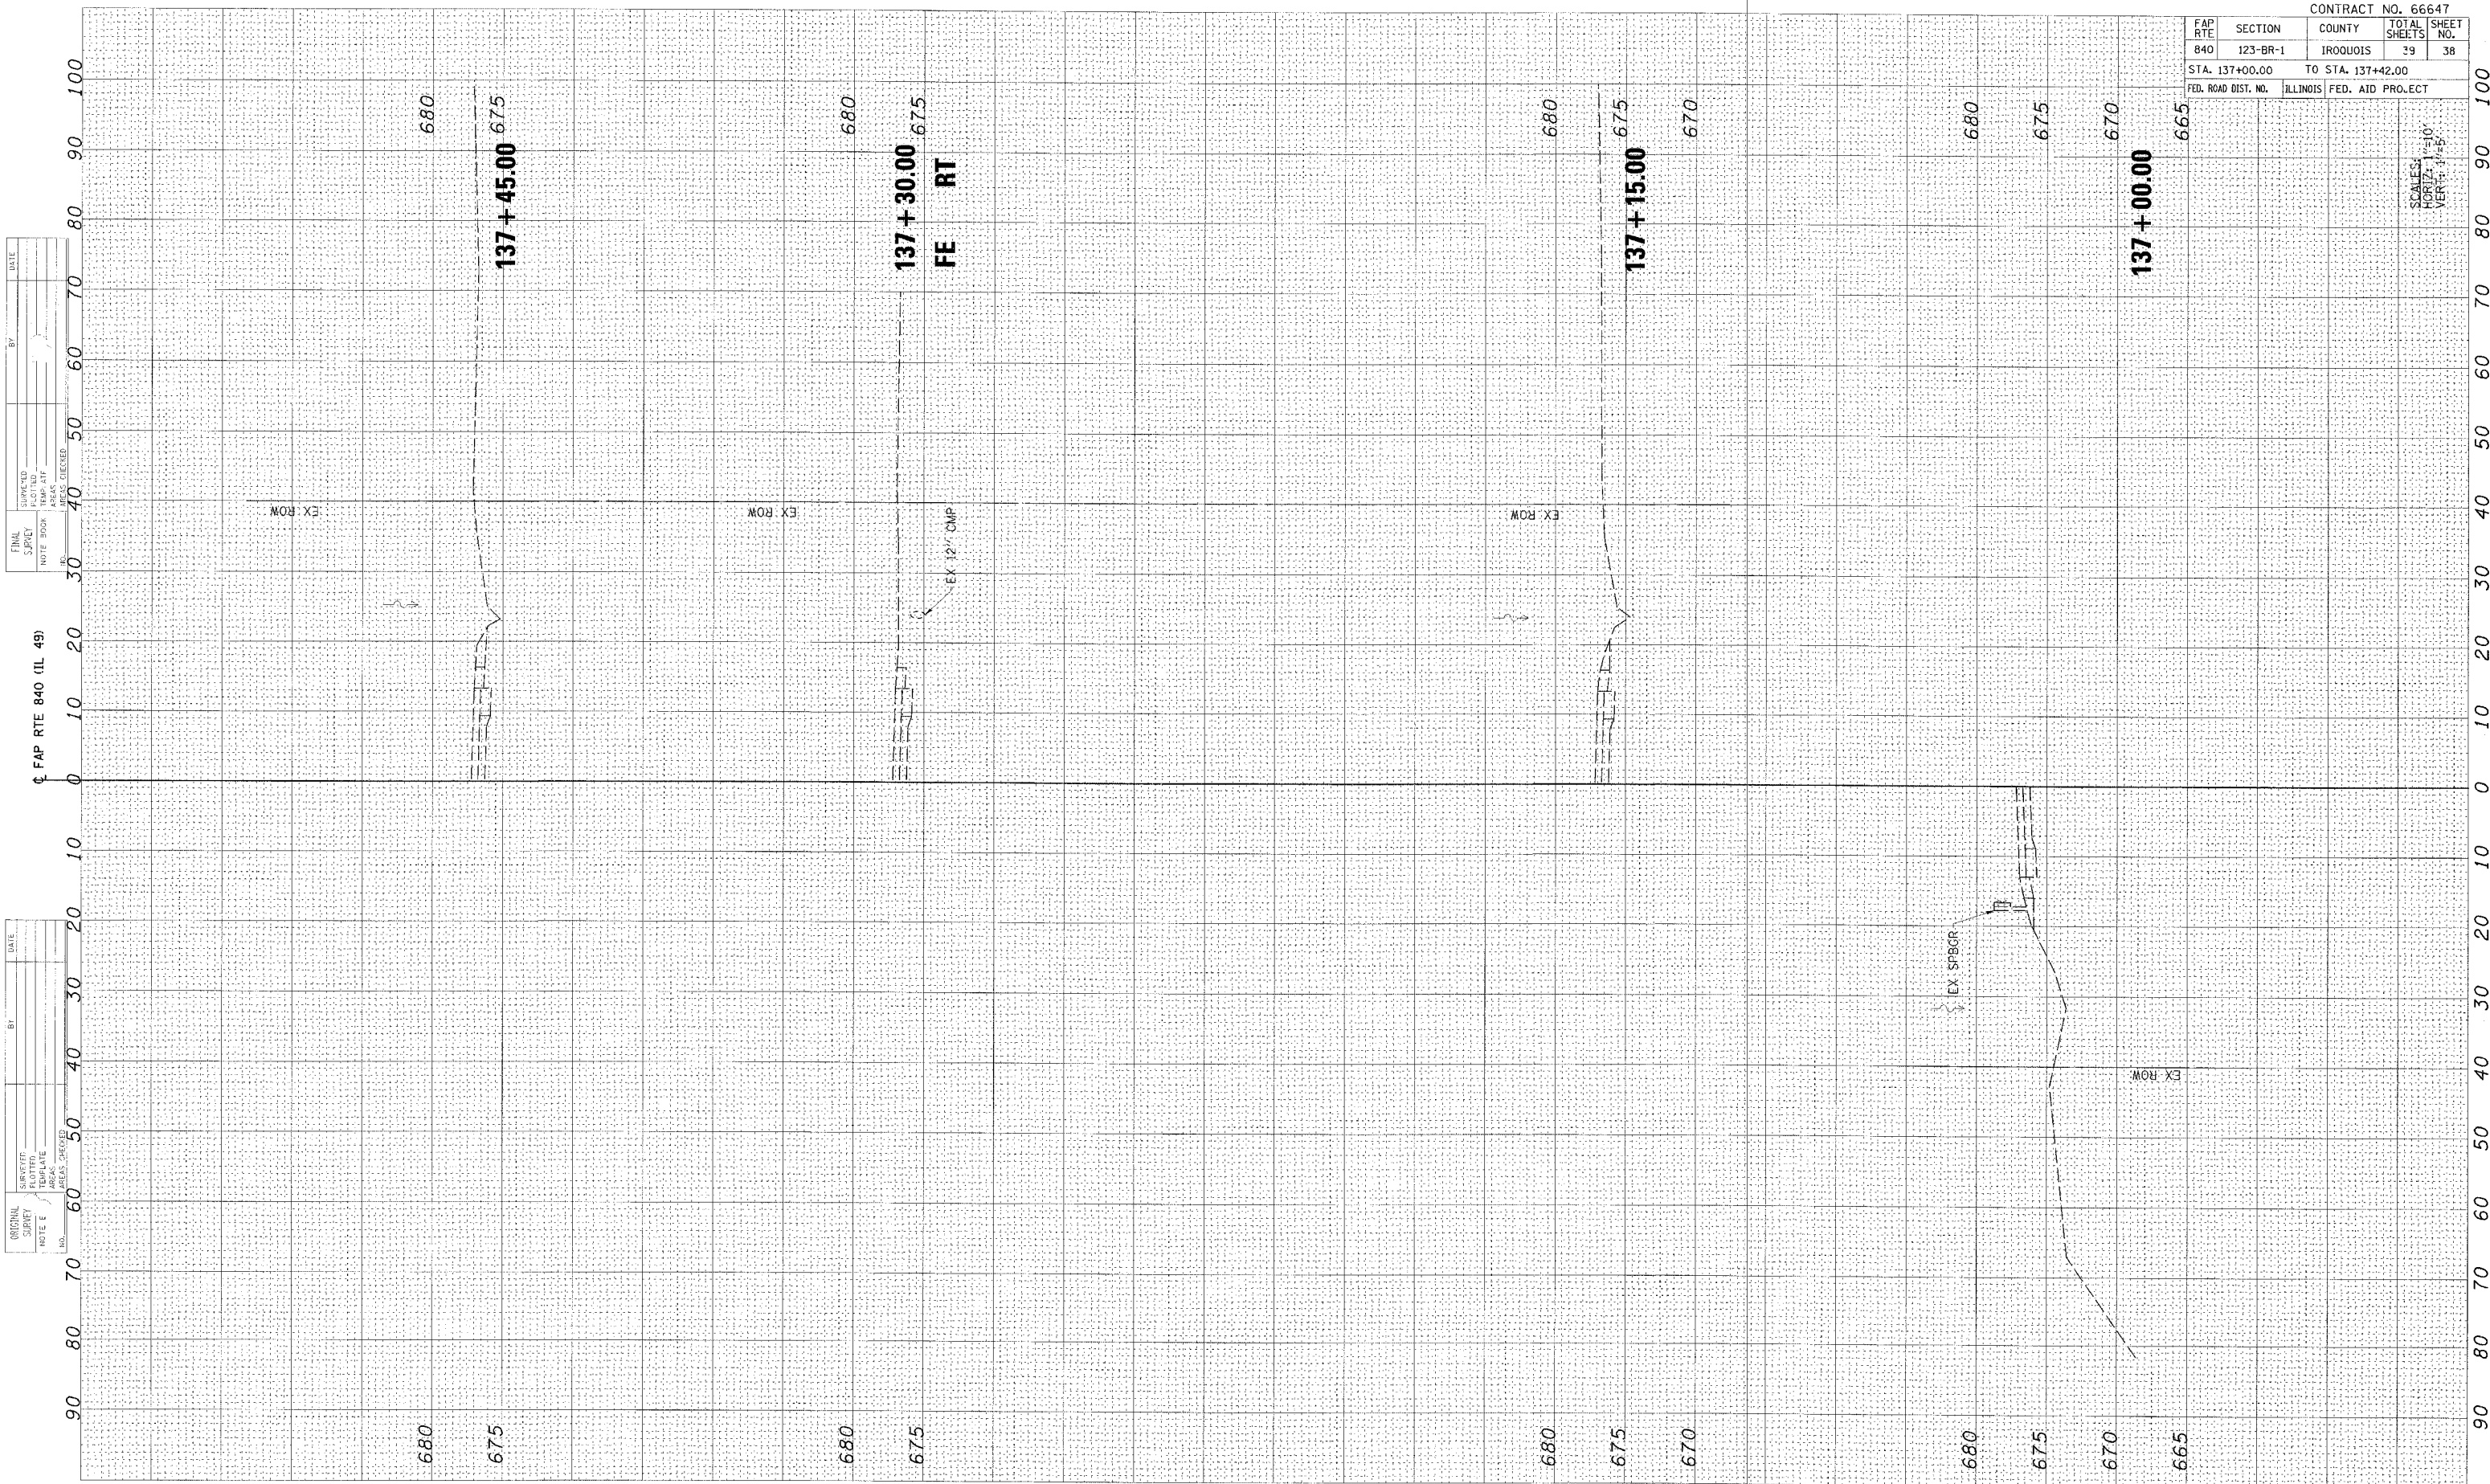

FINAL SURVEY	BY	DATE
SUPPLEMENTED		
NOTED		
AREAS		
CHECKED		

ORIGINAL SURVEY	BY	DATE
SUPPLEMENTED		
NOTED		
AREAS		
CHECKED		

FAP RTE 840 (IL 49) CROSS SECTIONS
STA 137+00 TO STA 137+45