
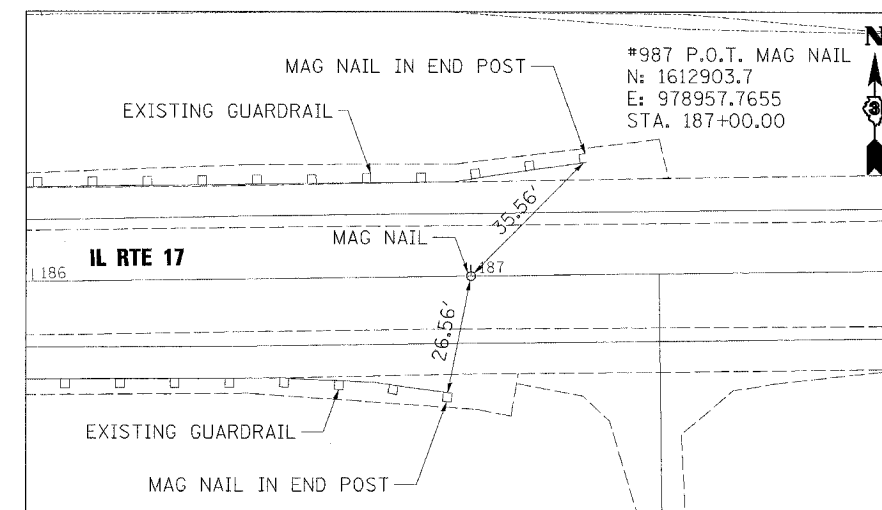
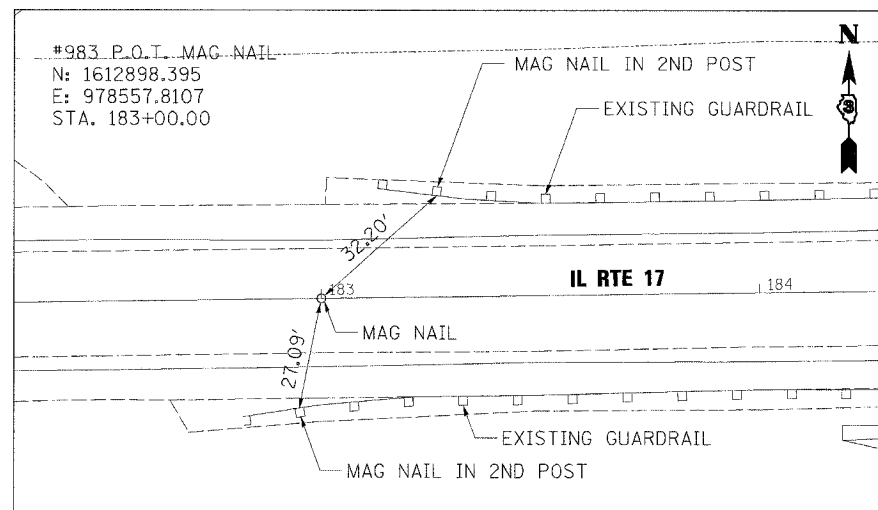


F.A.P. RTE.	SECTION	COUNTY	TOTAL SHEETS	SHEET NO.
41	15 BR	LIVINGSTON	38	6
FED. ROAD DIST. NO. 7		ILLINOIS	FED. AID PROJECT	

CONTRACT NO. 66665

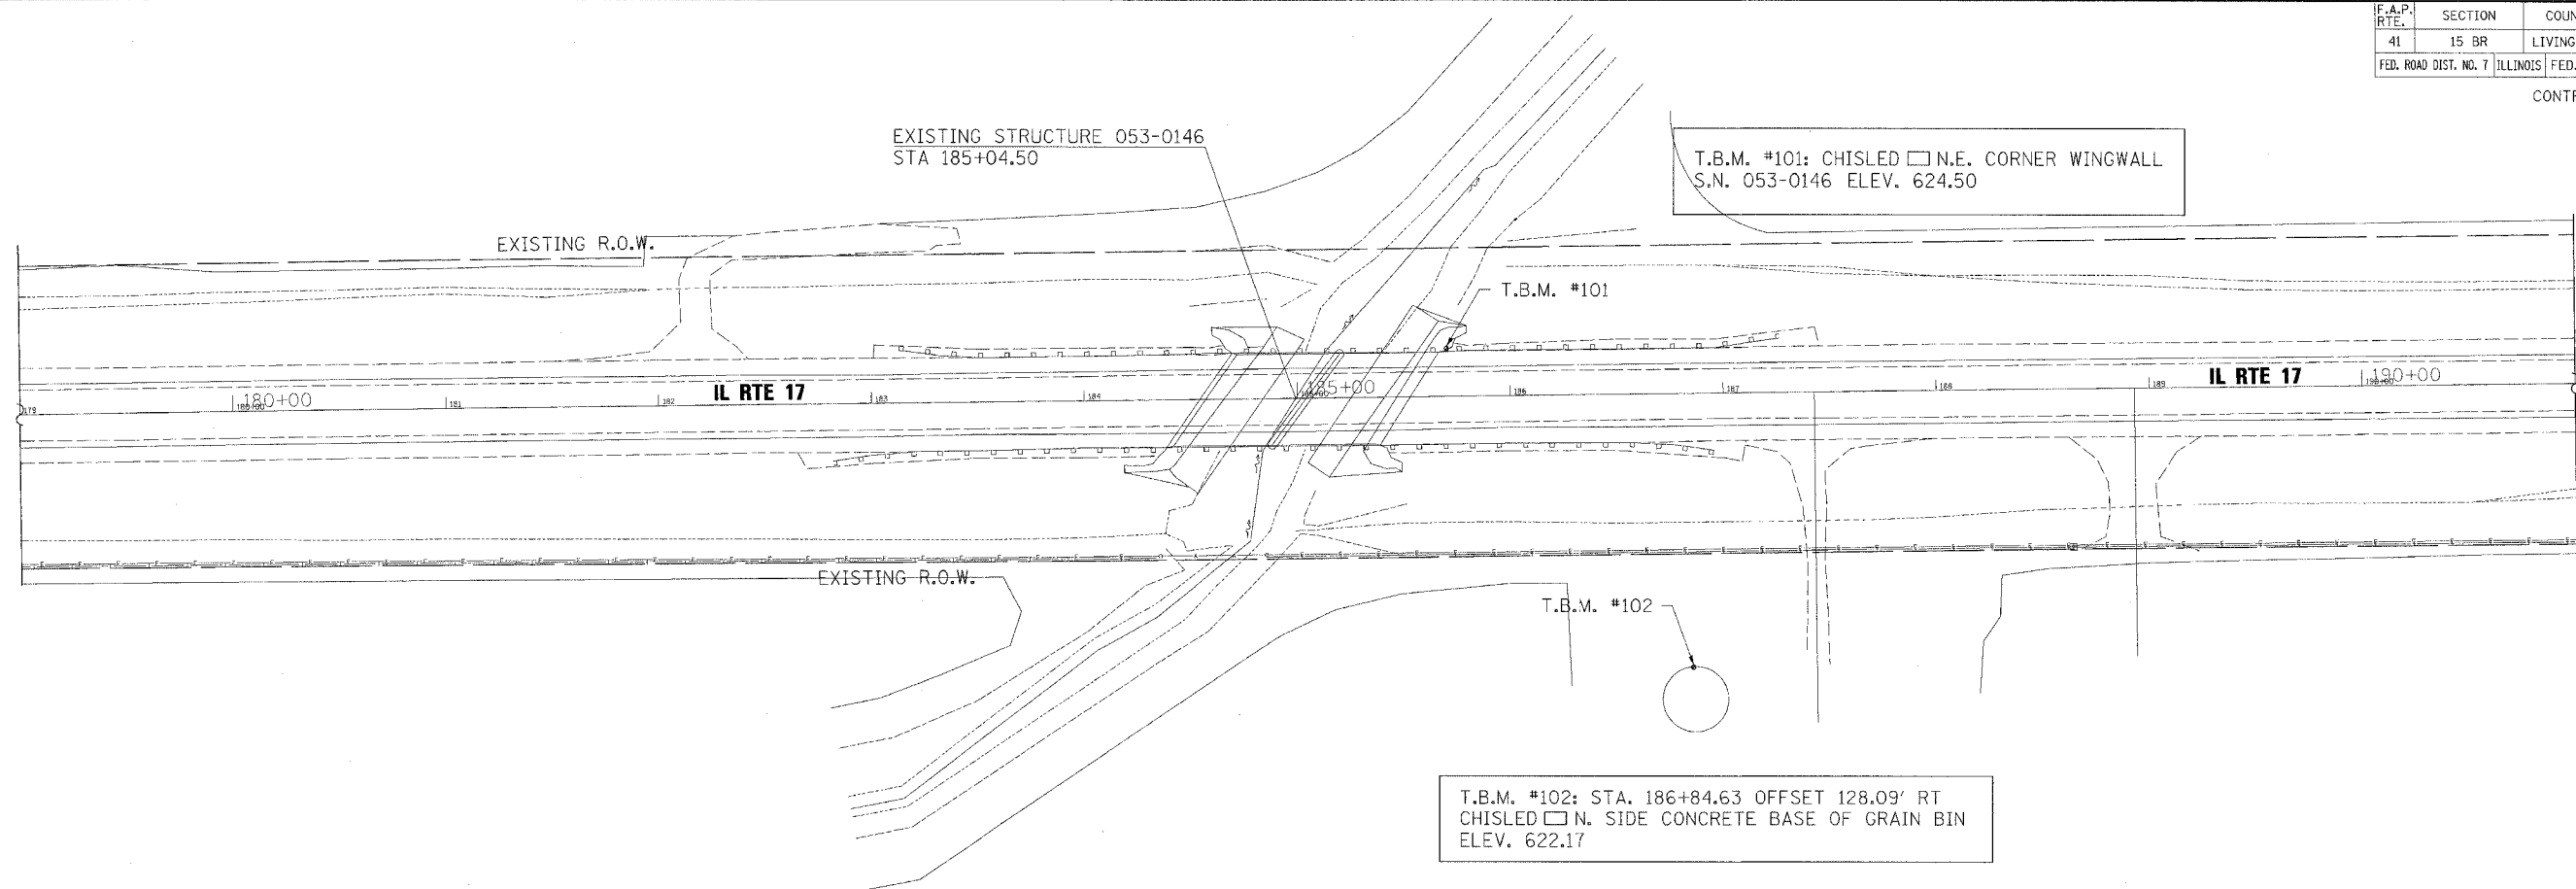

D:\20\200615B\02_AW_K\120660\Cadd\Design\206660_Altipr&Ties.dgn

<p>Excellence through Ownership</p> <p>200 West Front Street Wheaton, IL 60187</p>	REVISIONS NAME DATE		ILLINOIS DEPARTMENT OF TRANSPORTATION F.A.P. ROUTE 41 (IL 17) ALIGNMENT, TIES & BENCHMARKS SCALE: VERT. 1" = 40' HORIZ. 1" = 40' DATE: OCTOBER 20, 2006															
	<table border="1"> <tr><td> </td><td> </td></tr> <tr><td> </td><td> </td></tr> <tr><td> </td><td> </td></tr> <tr><td> </td><td> </td></tr> <tr><td> </td><td> </td></tr> <tr><td> </td><td> </td></tr> <tr><td> </td><td> </td></tr> <tr><td> </td><td> </td></tr> </table>																	