
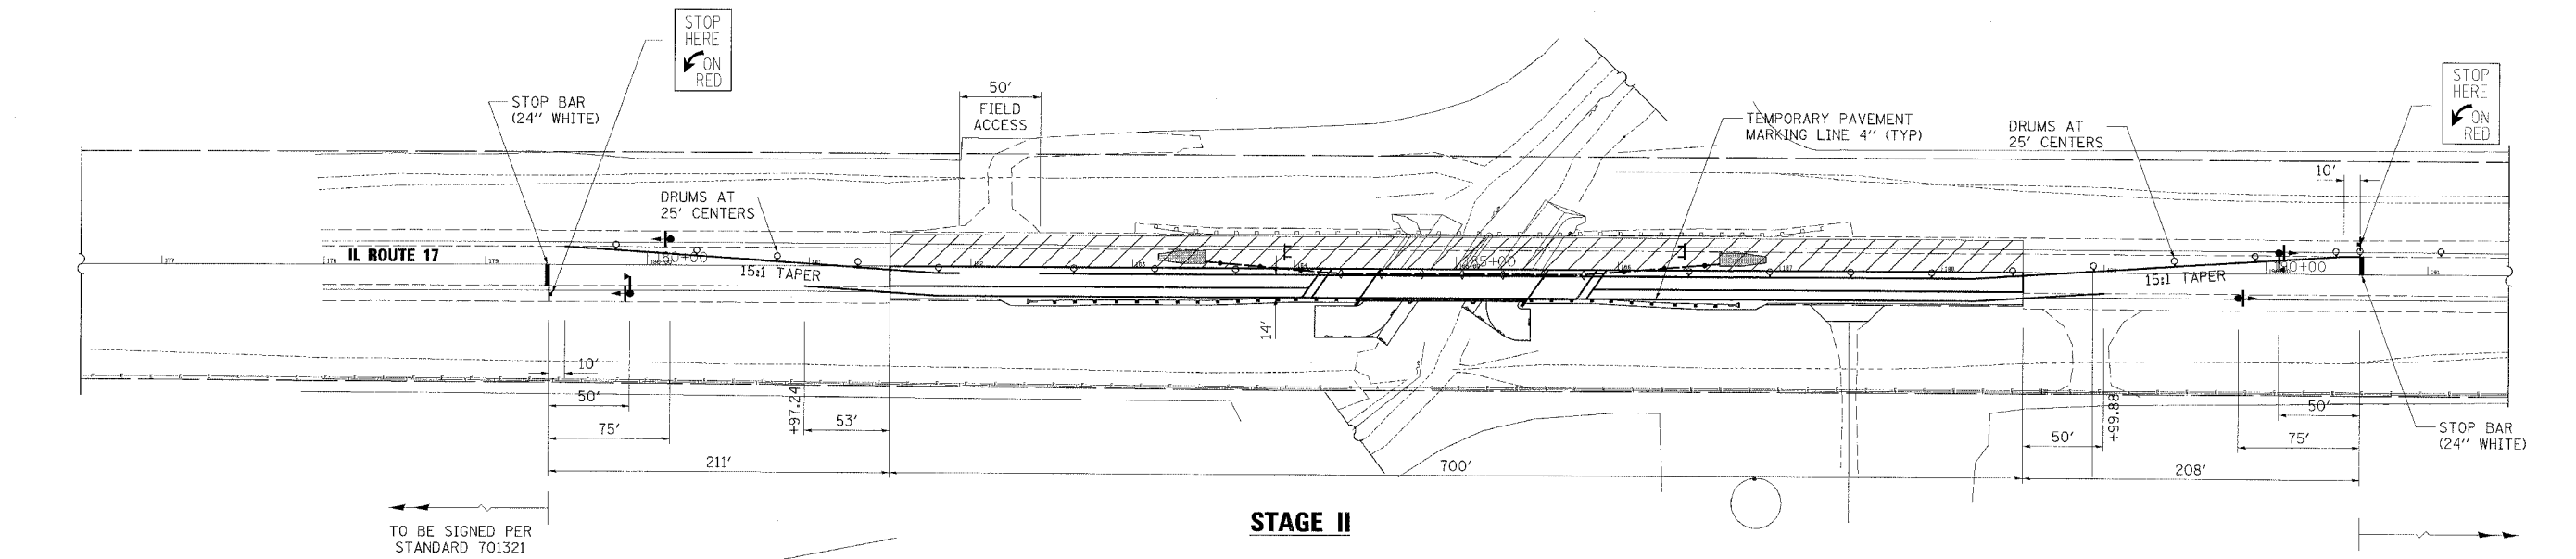
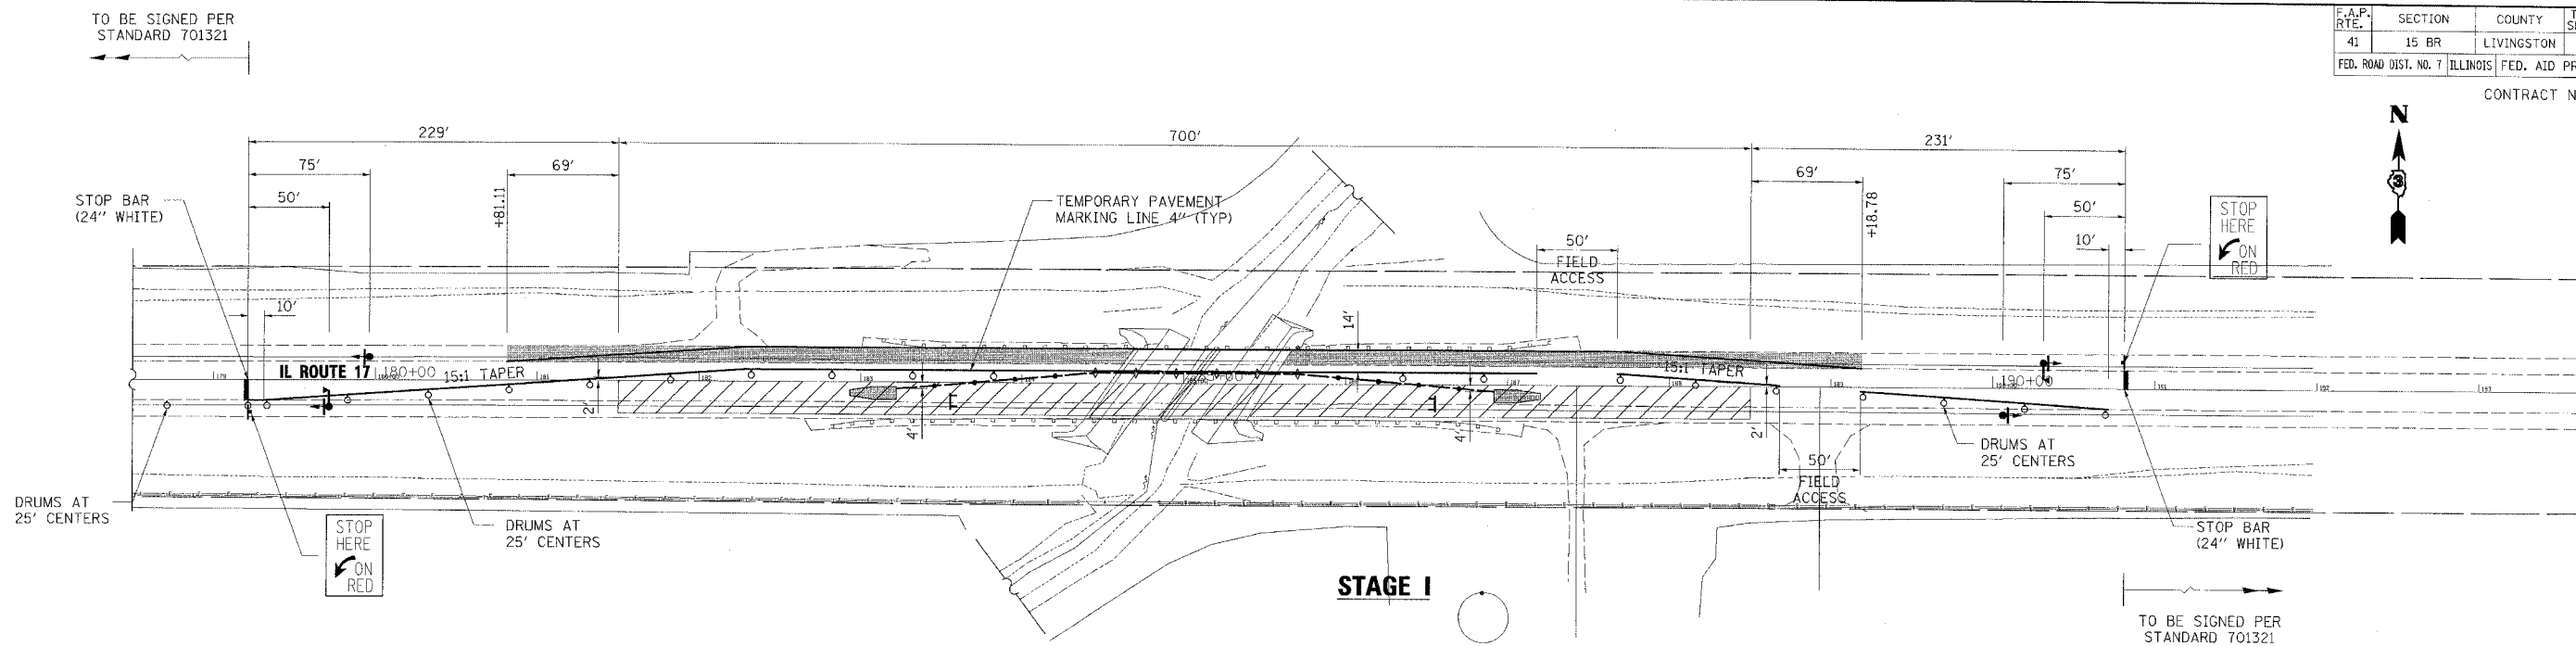


F.A.P. RTE.	SECTION	COUNTY	TOTAL SHEETS	SHEET NO.
41	15 BR	LIVINGSTON	38	8
FED. ROAD DIST. NO. 7 ILLINOIS FED. AID PROJECT				

CONTRACT NO. 66665

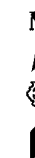

LEGEND

- WORK AREA
- TEMPORARY PAVEMENT
- SIGN
- DRUM WITH STEADY BURNING LIGHT
- TRAFFIC SIGNAL WITH BACKPLATE
- TYPE C BIDIRECTIONAL REFLECTOR
- TEMPORARY CONCRETE BARRIER
- IMPACT ATTENUATOR (NON REDIRECTIVE) TEST LEVEL 3
- STEADY BURNING LIGHT AND DOUBLE VERTICAL PANELS
- TC 26 MICROWAVE
- TYPE III BARRICADE

rjngroup
 Excellence through Ownership
 200 West Front Street
 Wheaton, IL 60187

REVISIONS	
NAME	DATE

ILLINOIS DEPARTMENT OF TRANSPORTATION
 F.A.P. ROUTE 41 (CL 17)

**TRAFFIC CONTROL
 CONSTRUCTION STAGING**

SCALE: VERT. 1" = 50'
 DATE: OCTOBER 20, 2006

DRAWN BY: NEC
 CHECKED BY: SPF

I:\2006\200607\5545_45_AM_K:\20060601\Cadd\Design\200601_S1.rvt (rjngroup.dgn)