


F.A.P. RTE.	SECTION	COUNTY	TOTAL SHEETS	SHEET NO.
41	15-BR	LIVINGSTON	38	29
STA. 181+00.00 TO STA. 181+50.00				
FED. ROAD DIST. NO. 7		ILLINOIS	FED. AID PROJECT	

DATE	
BY	
FINAL SURVEY	
NOTE BOOK	
AREAS CHECKED	

DATE	
BY	
ORIGINAL SURVEY	
NOTE BOOK	
AREAS CHECKED	

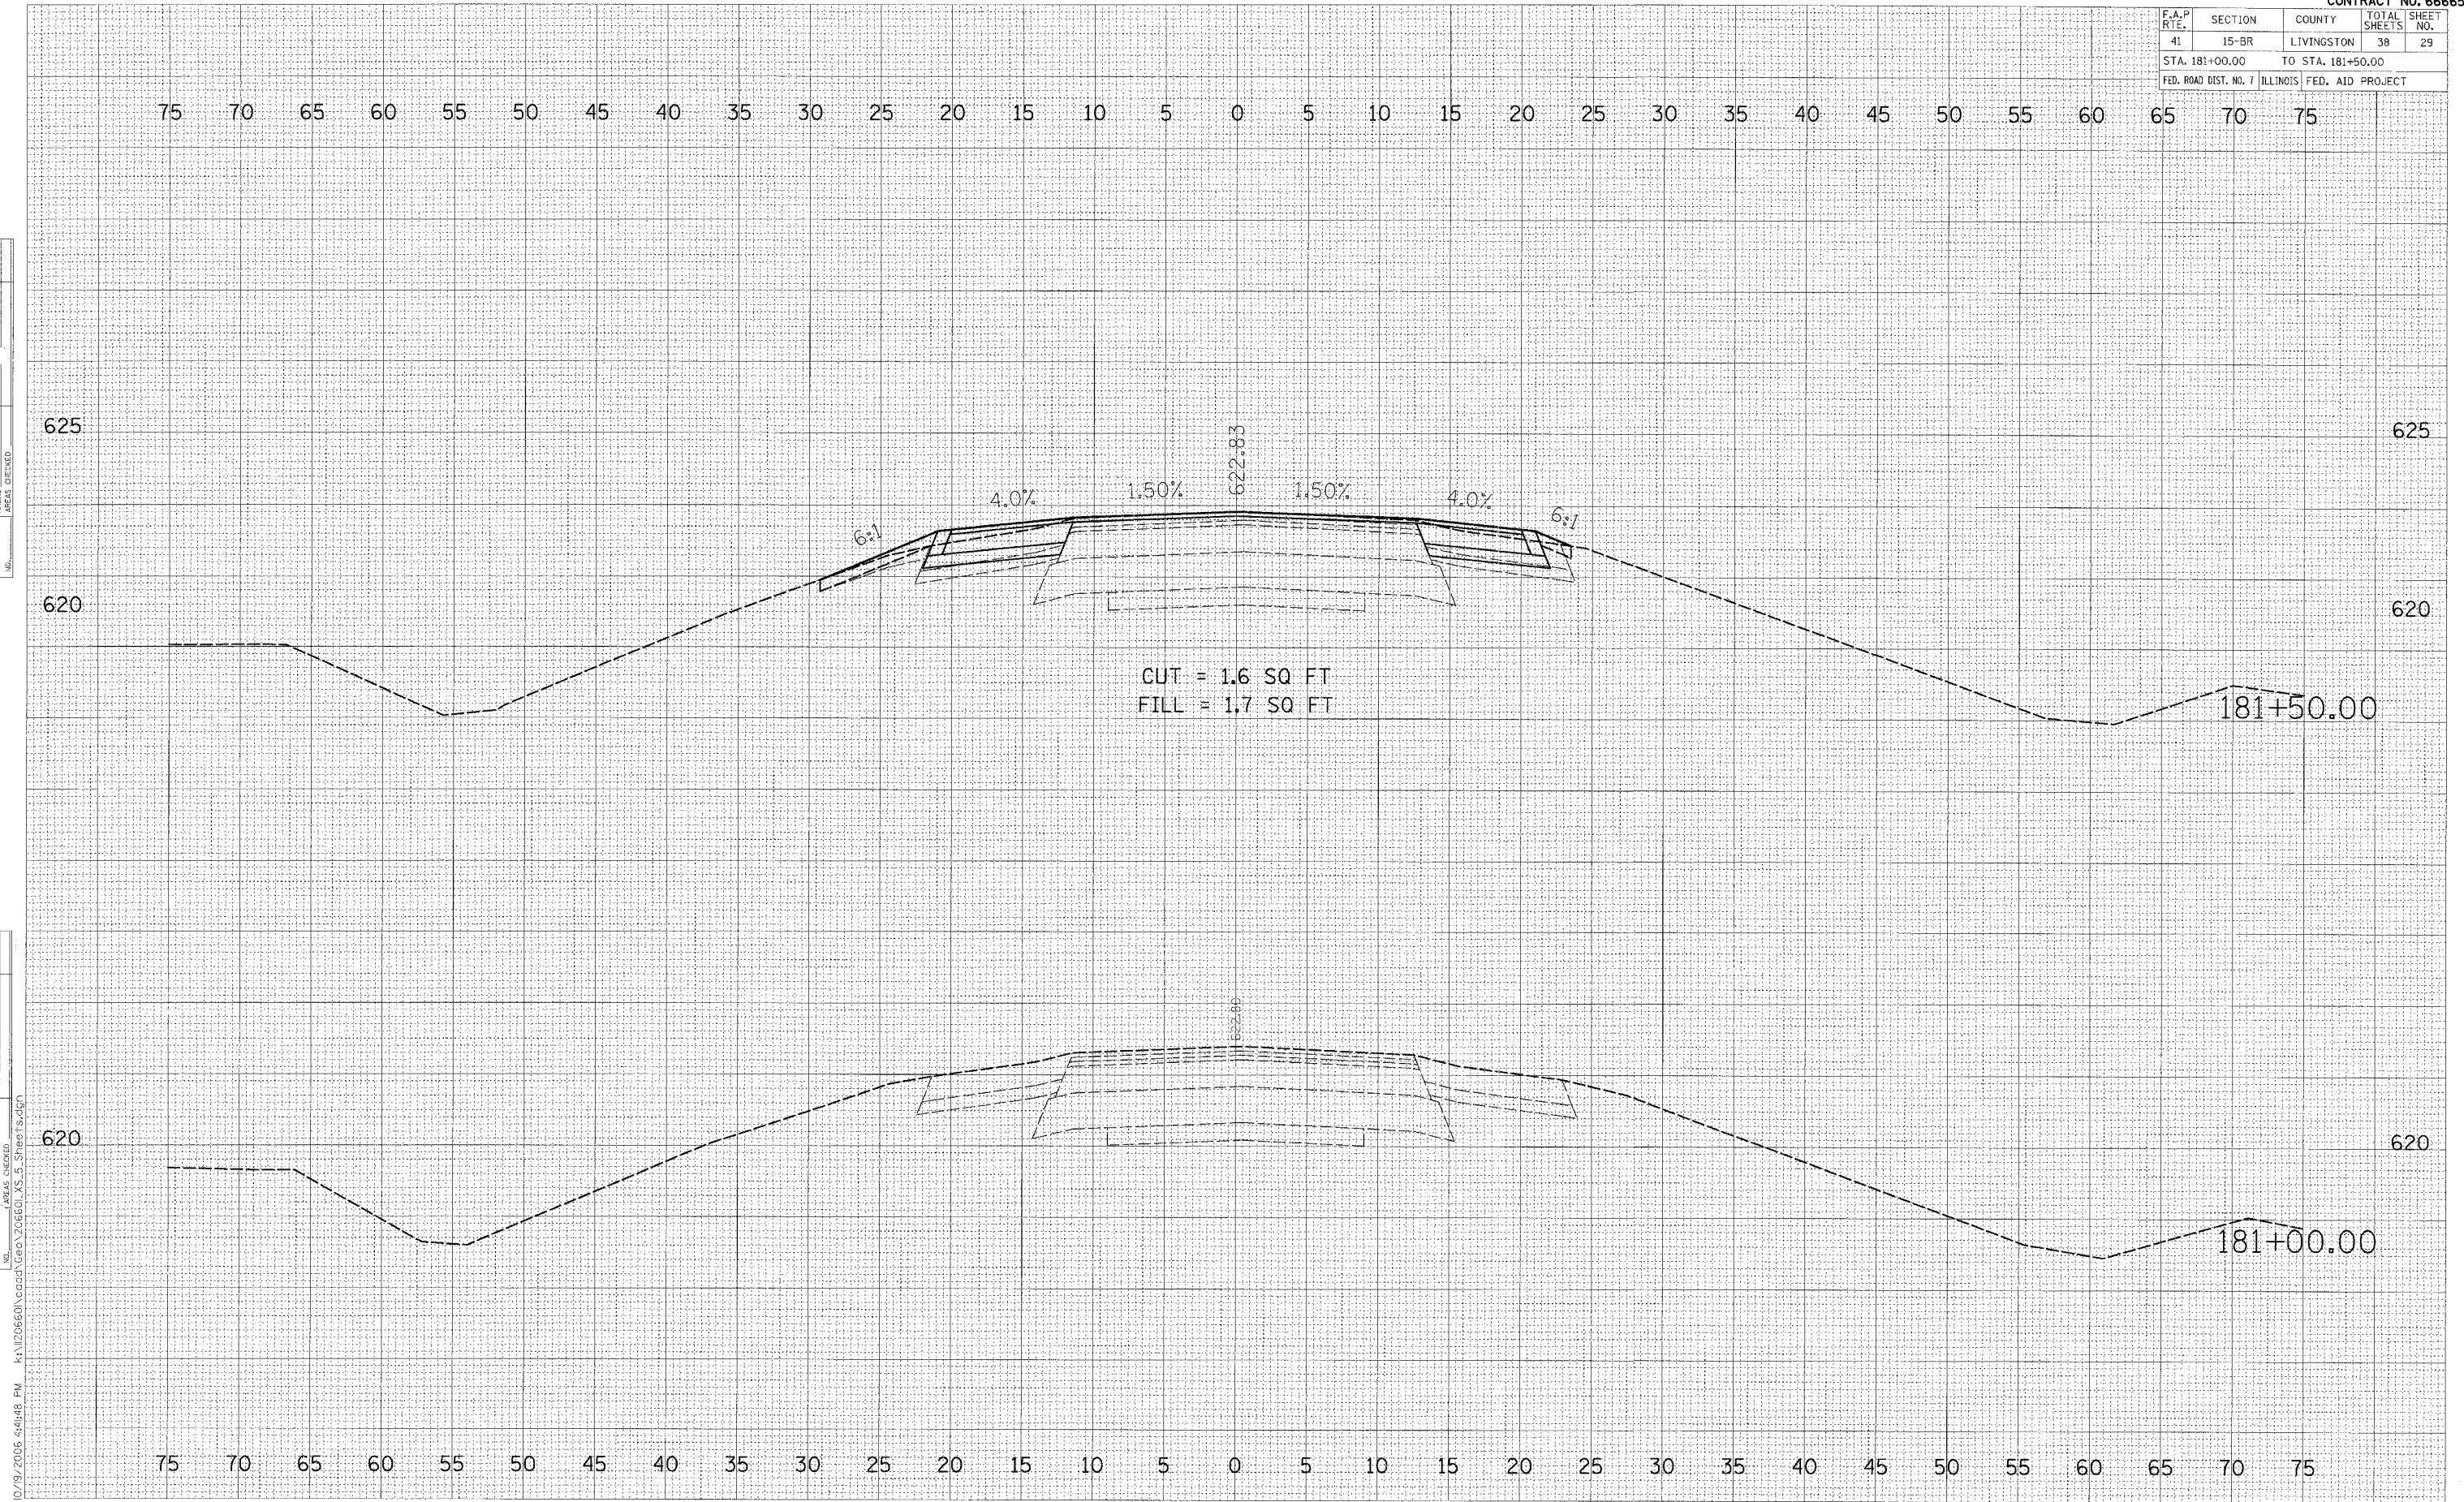

10/19/2006 4:41:48 PM K:\206660\cadd\Geo\206660\AS-5-Strip15.dgn