


F.A.P. RTE.	SECTION	COUNTY	TOTAL SHEETS	SHEET NO.
41	15-BR	LIVINGSTON	38	38
STA. 188+50.00 TO STA. 189+00.00				
FED. ROAD DIST. NO. 7 ILLINOIS FED. AID PROJECT				

FINAL SURVEY	SURVEYED	BY	DATE
NOTE BOOK	PLOTTED		
NO.	AREAS CHECKED		

ORIGINAL SURVEY	SURVEYED	BY	DATE
NOTE BOOK	PLOTTED		
NO.	AREAS CHECKED		

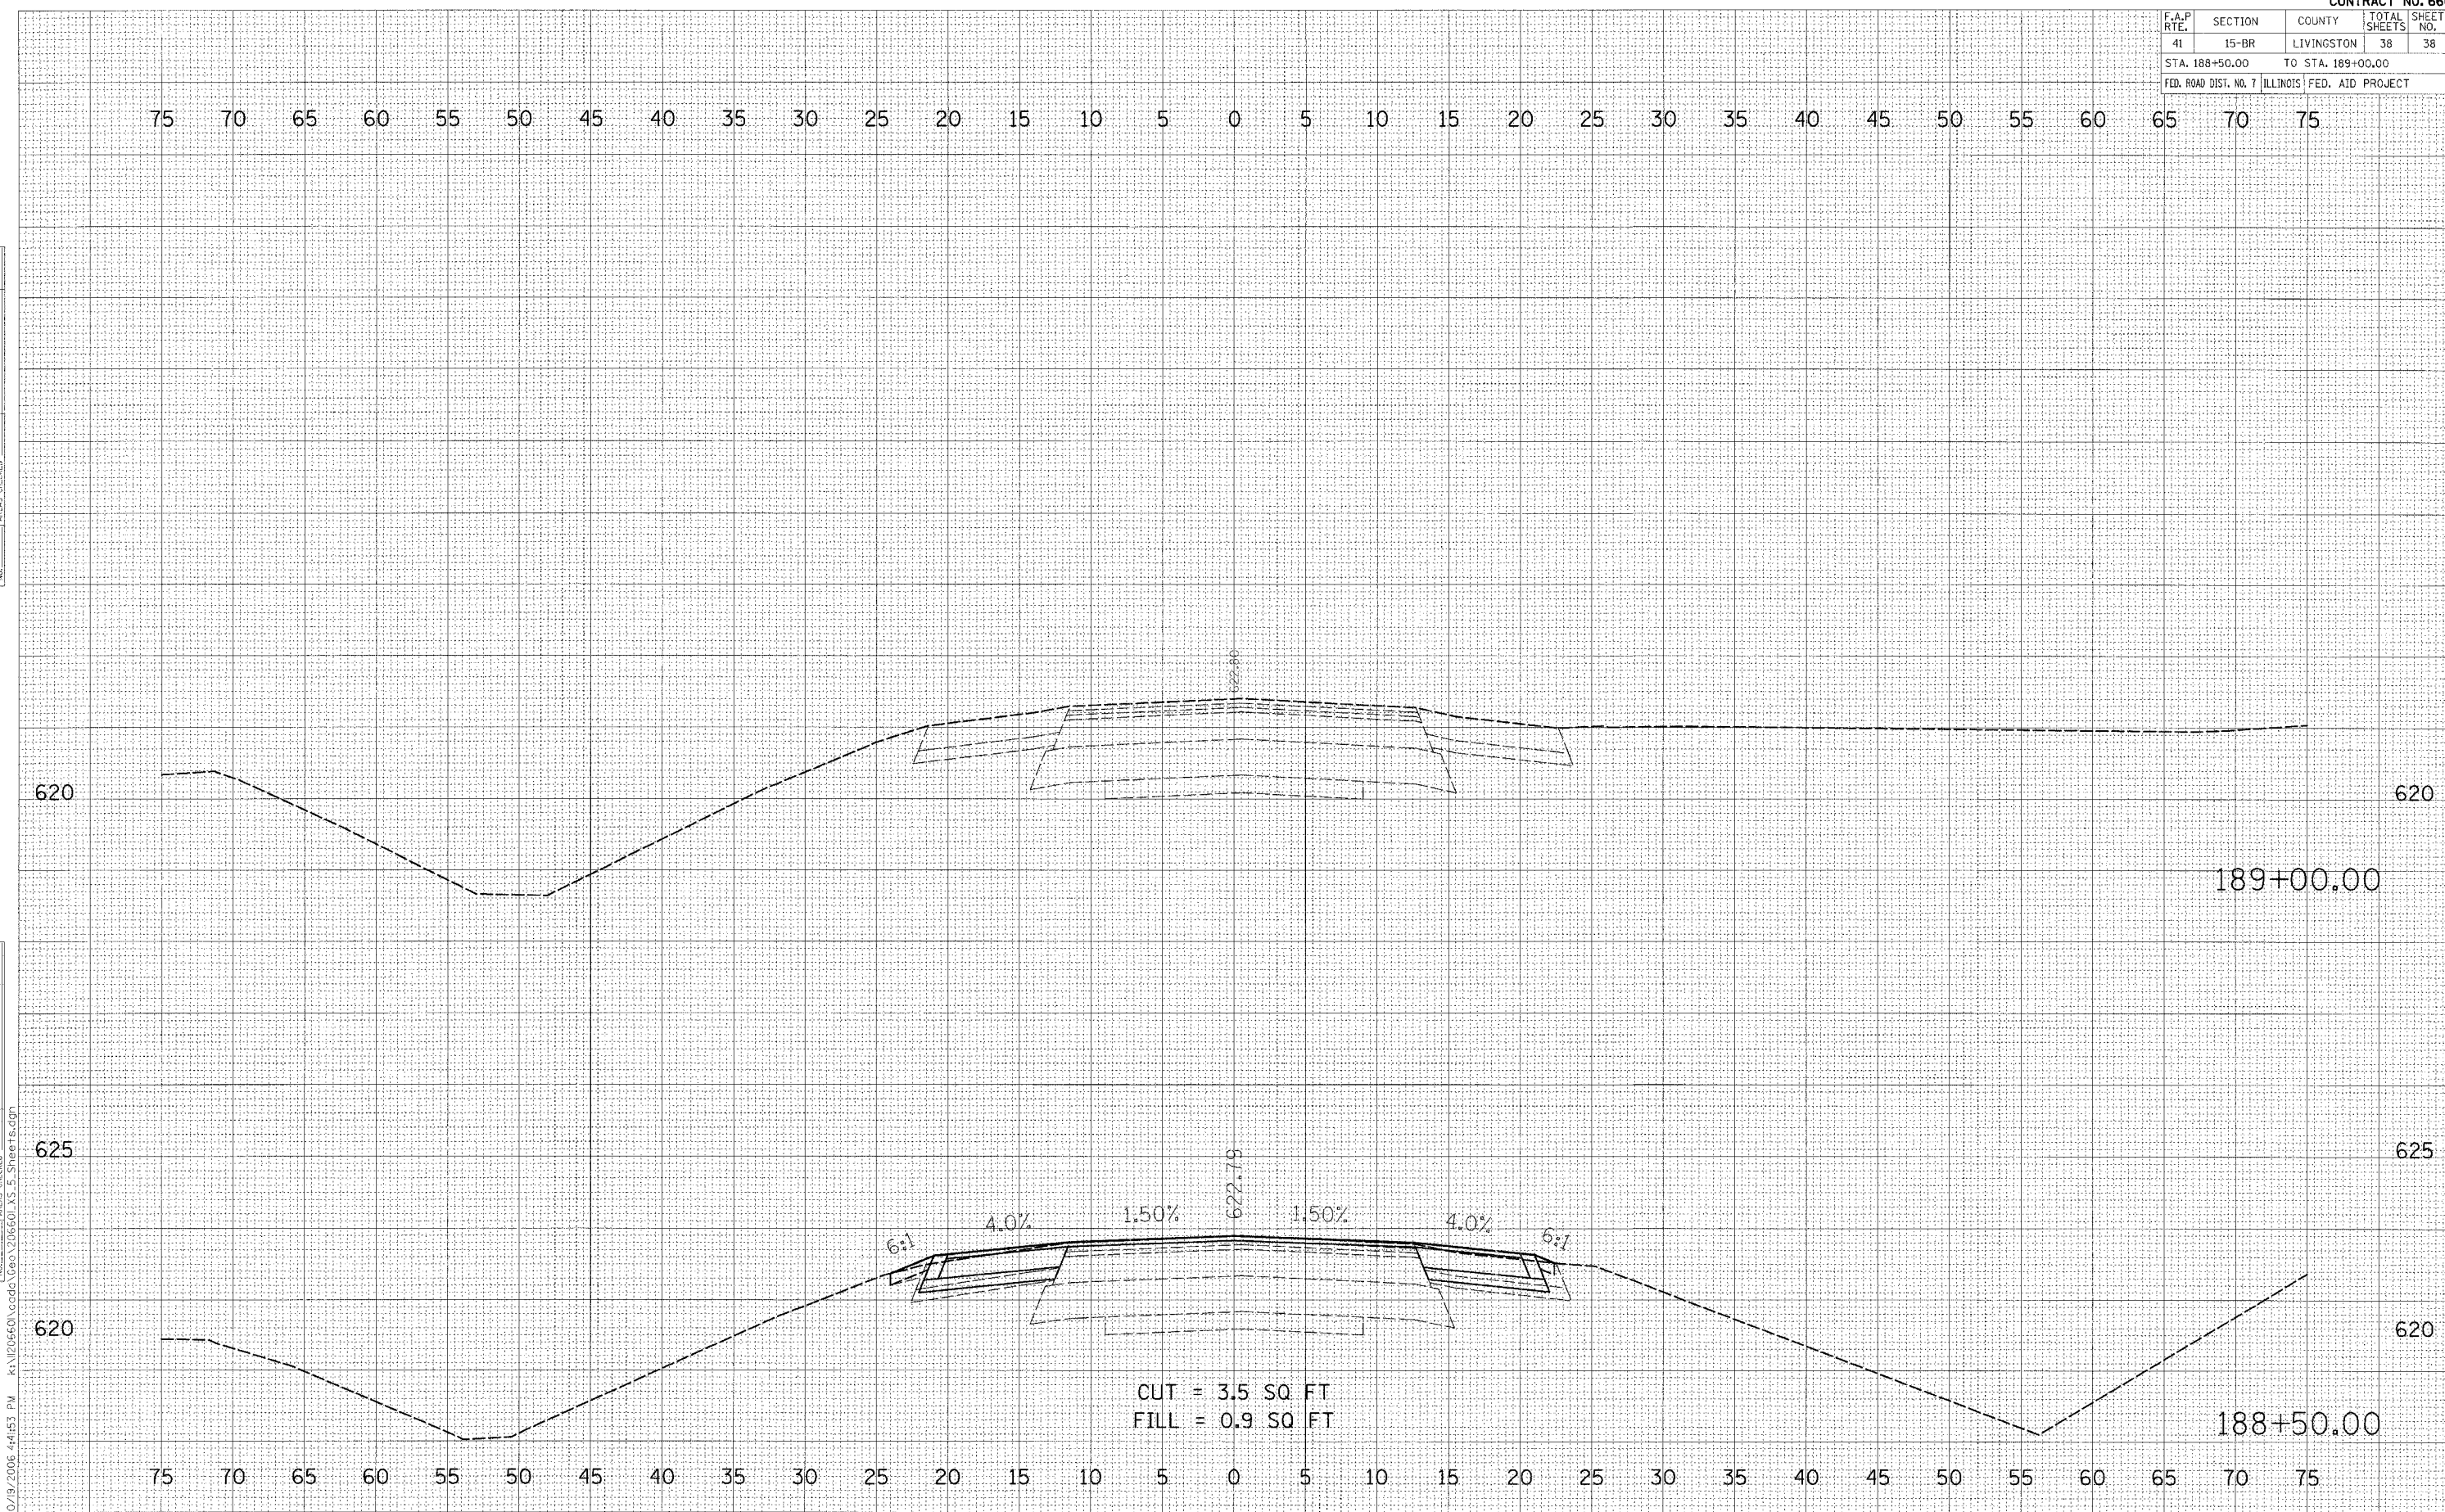

CUT = 3.5 SQ FT
 FILL = 0.9 SQ FT

10/19/2006 4:41:53 PM R:\11205601\cadd\Geo\206601.XS_5_Sheets.dgn