


ROUTE NO.	SECTION	COUNTY	TOTAL SHEETS	SHEET NO.
FAP 68	102 BR	LIVINGSTON	37	15
FED. ROAD DIST. NO. 7	ILLINOIS	FED. AID PROJECT		


Contract # 66666

SHEET NO. 5
17 SHEETS

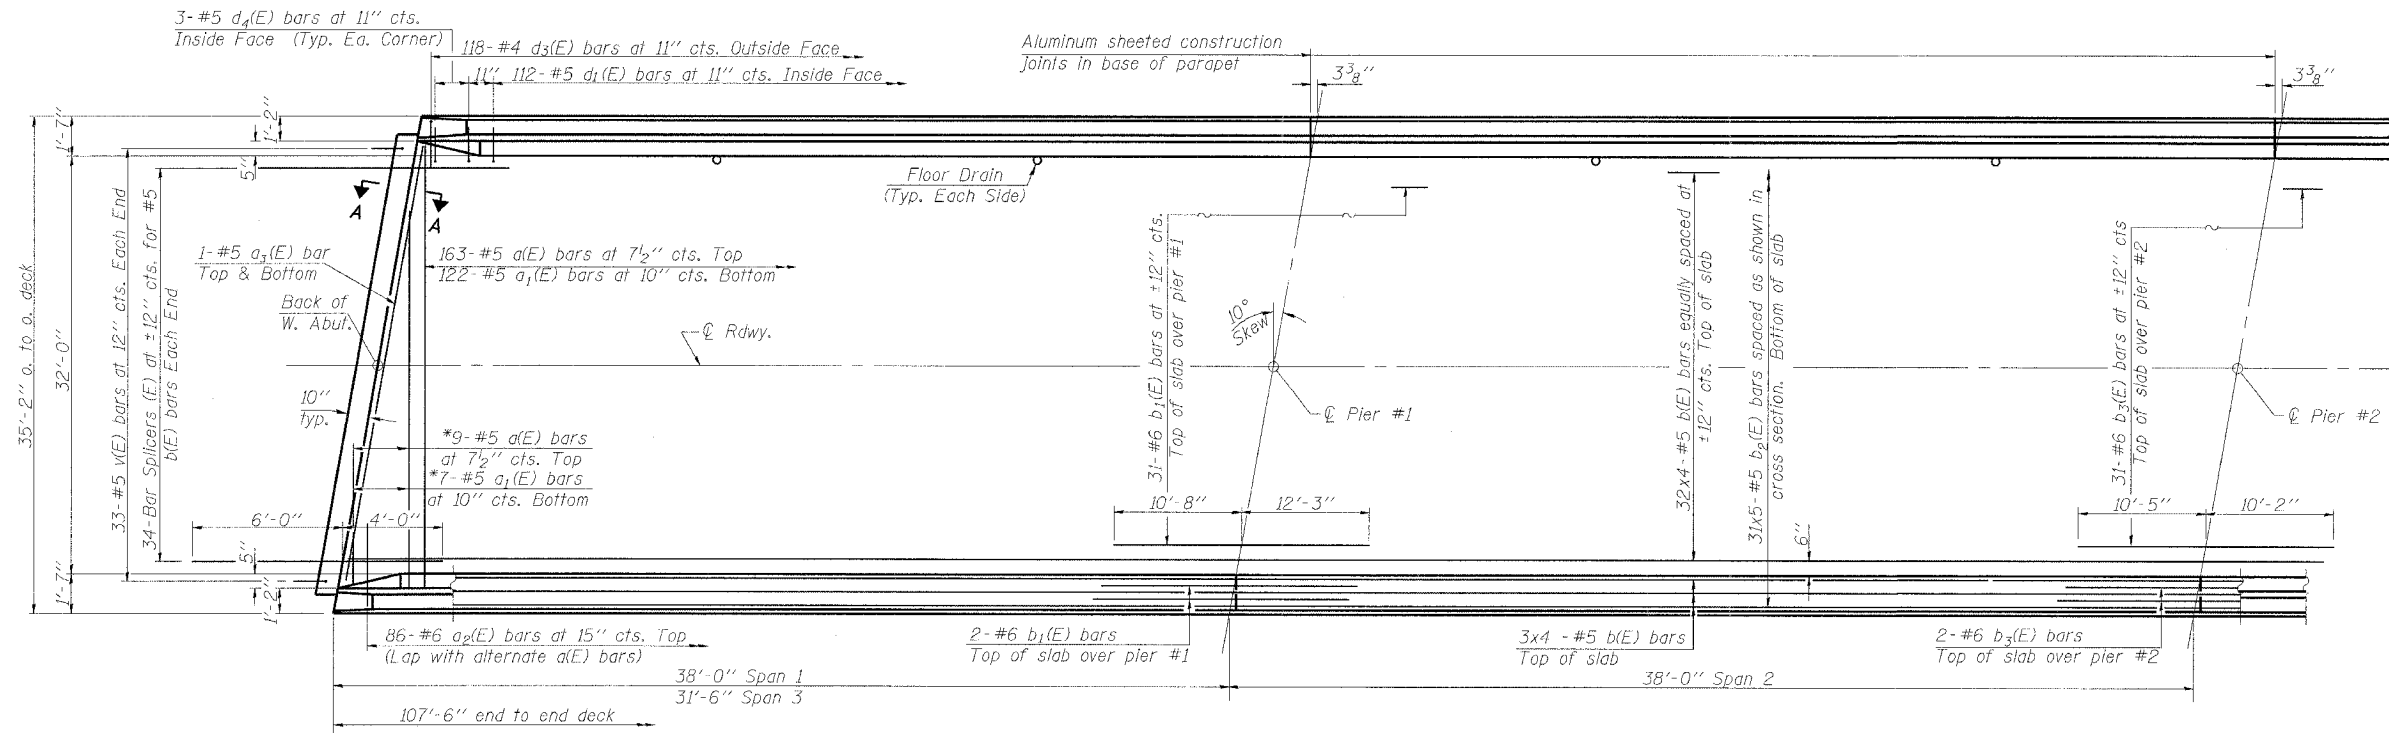


* Order a(E) and a1(E) bars full length. Cut to fit skew and use remainder of bars in opposite end.

PARTIAL PLAN

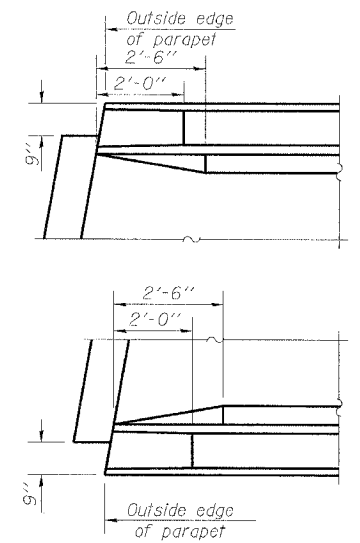

CORNER DETAILS

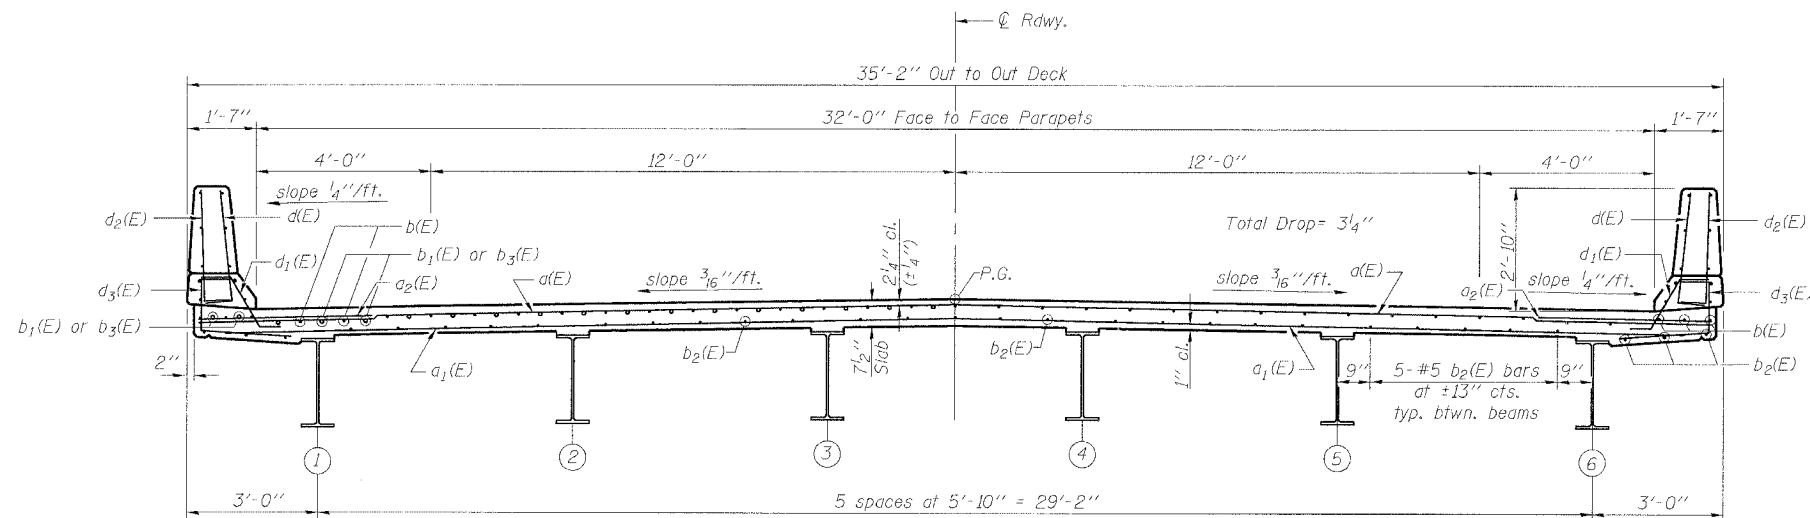

CROSS SECTION
(Looking East)

Notes:
See Sheet 1 of 17 for Floor Drain Locations.
See Sheet 7 of 17 for Section A-A.
See Sheet 6 of 17 for superstructure details and Bill of Materials.
Reinforcement bars designated (E) shall be epoxy coated.
Bars indicated thus 3 x 4-#5 etc. indicates 3 lines of bars with 4 lengths per line.
See Sheet 6 of 17 for parapet reinforcement.
Minimum Bar Lap for #5 bar = 2'-2\"/>

<p>Excellence through Ownership</p> <p>200 West Front Street Wheaton, IL 60187</p>	<p>ILLINOIS DEPARTMENT OF TRANSPORTATION</p> <p>SUPERSTRUCTURE IL 23 OVER MOLE CREEK FAP RTE 68 - SECTION 102 BR LIVINGSTON COUNTY STATION 530+05 STRUCTURE NO. 053-0183</p>
	<p>DATE: 10/20/2006</p> <p>DRAWN BY JMT CHECKED BY WJV</p>

10/19/2006 K51128682X.L 23 Part 01 Structures Final Plans Final Plans.dgn