


F.A.P. RTE.	SECTION	COUNTY	TOTAL SHEETS	SHEET NO.
68	102-BR	LIVINGSTON	37	33
STA. 529+48.00		TO STA. 530+55.50		
FED. ROAD DIST. NO. 7 ILLINOIS FED. AID PROJECT				

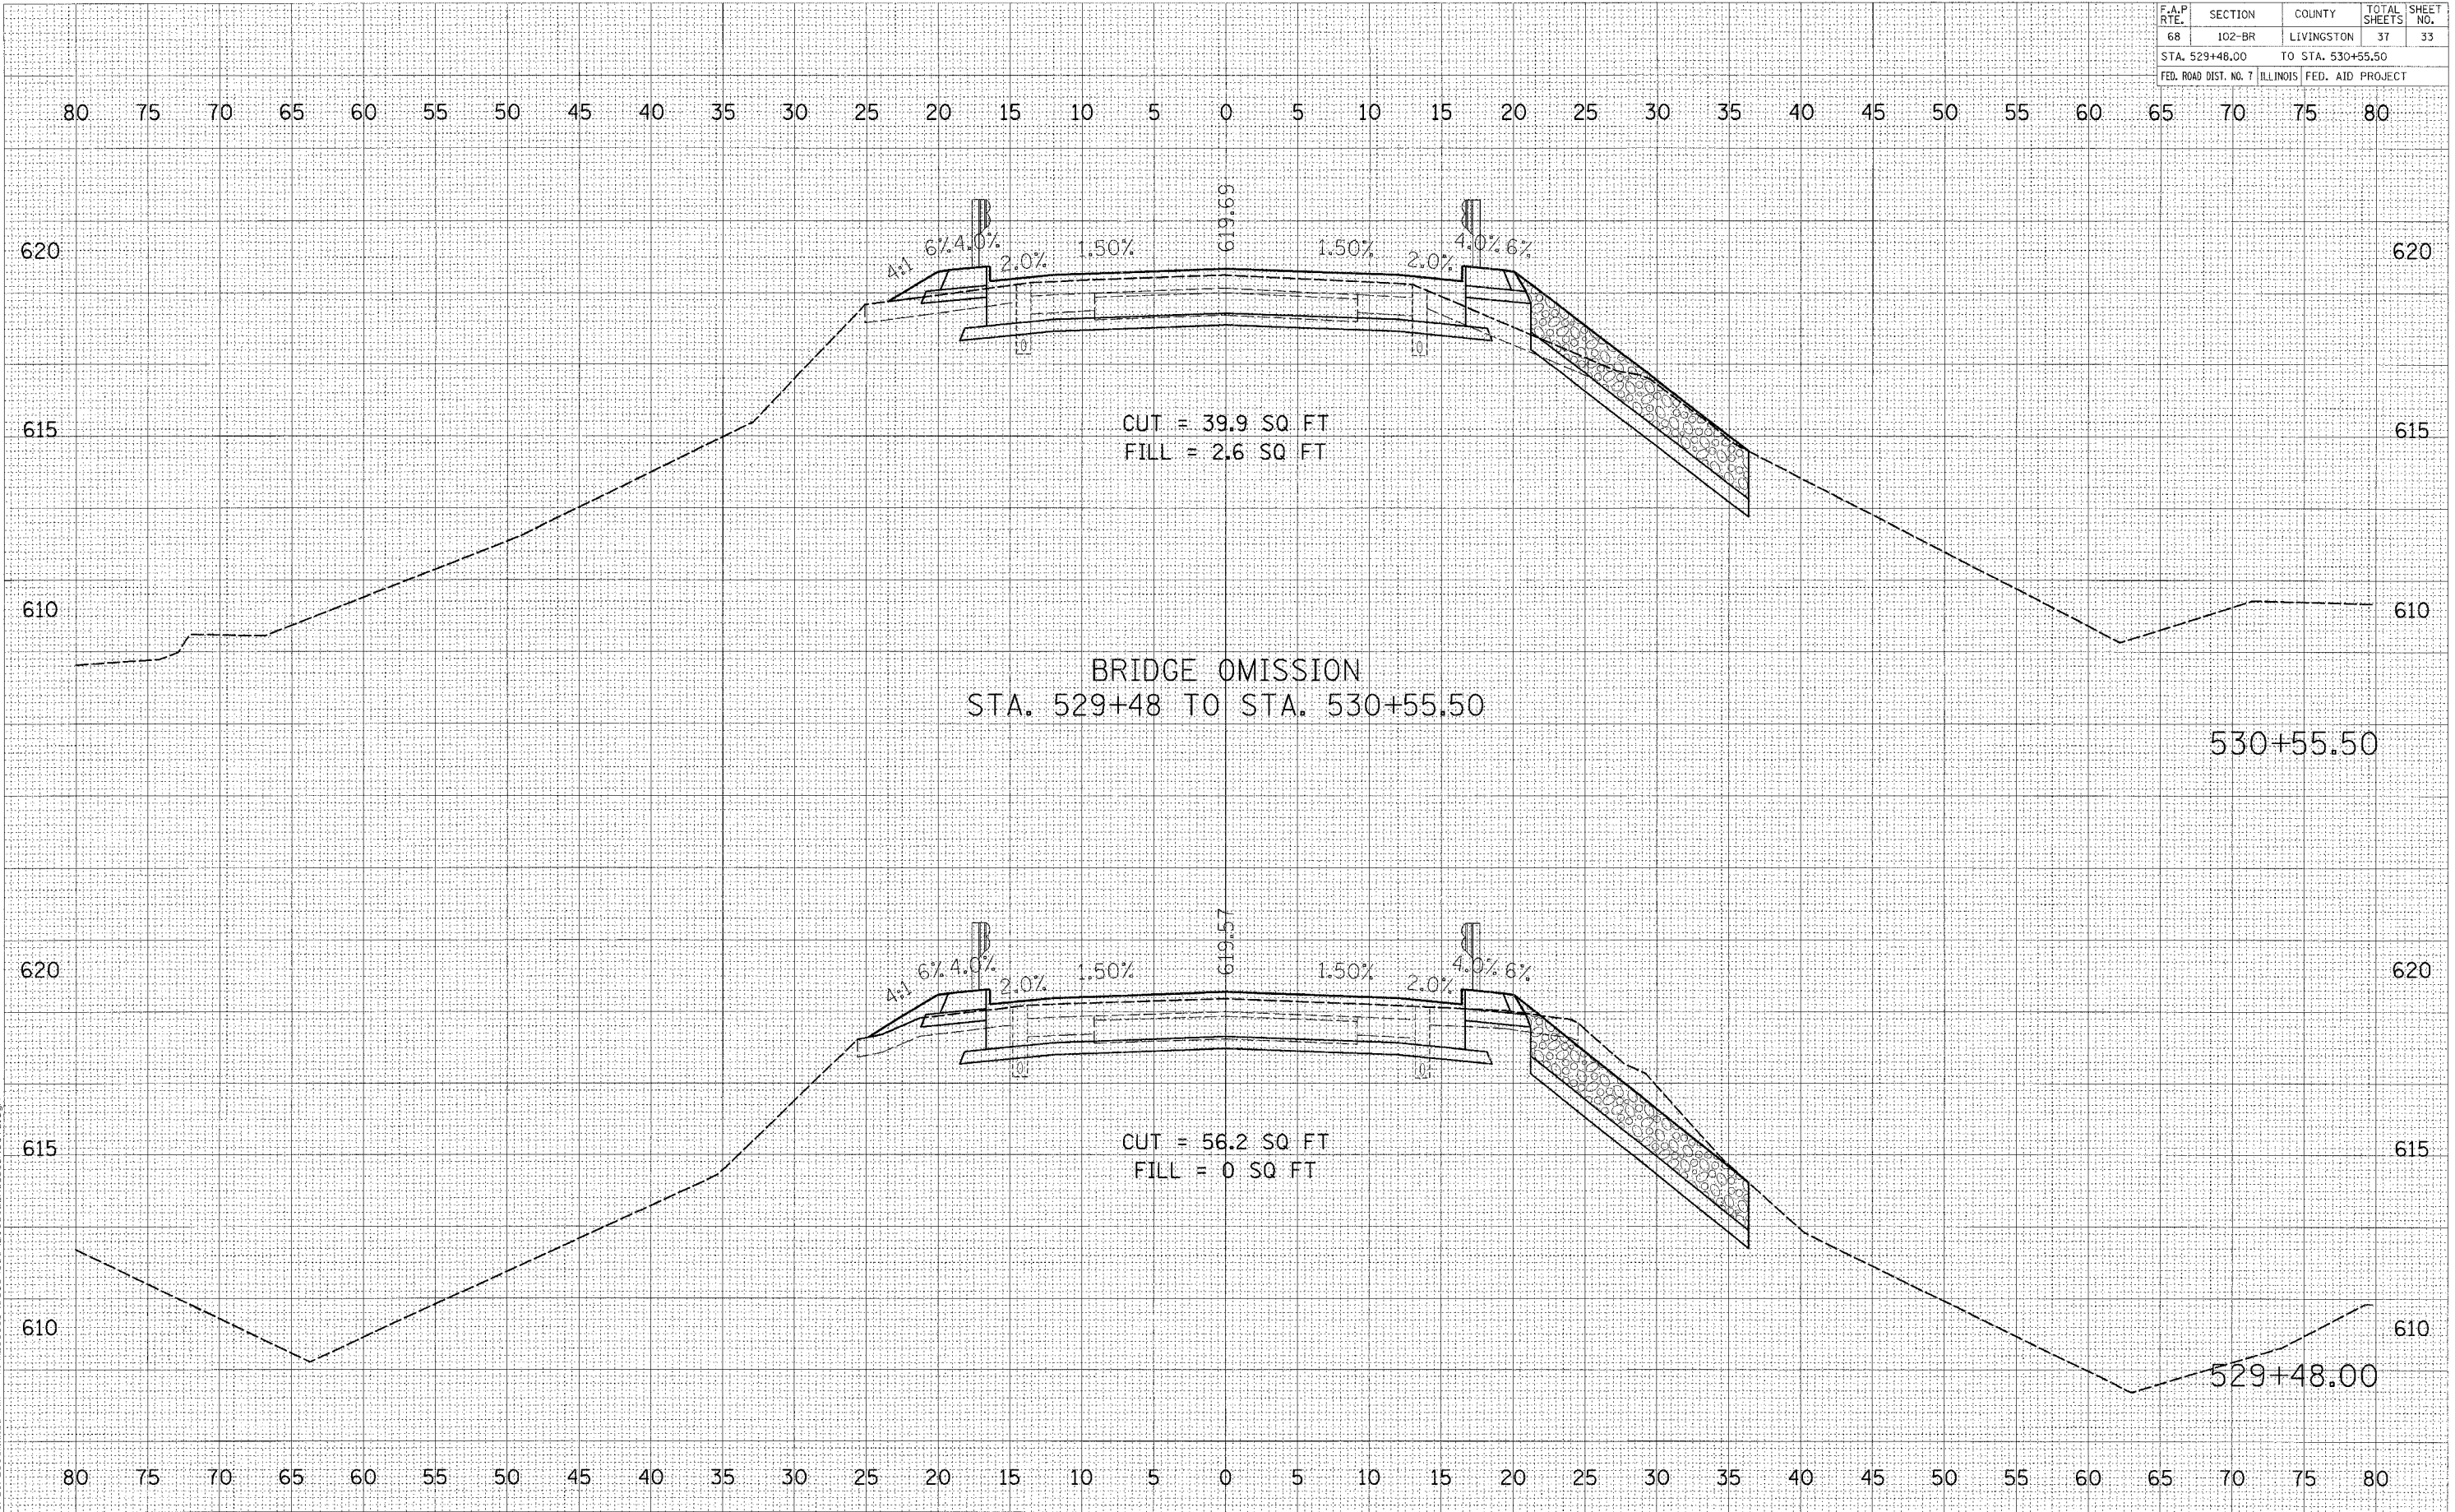

DATE: _____
BY: _____
SURVEYED: _____
PLOTTED: _____
NOTE BOOK: _____
AREAS CHECKED: _____

DATE: _____
BY: _____
SURVEYED: _____
PLOTTED: _____
NOTE BOOK: _____
AREAS CHECKED: _____

G:\2006\11\18\38 AM K:\10206602\Cadd\Geo\206602_XS_5_Sheets.dwg