
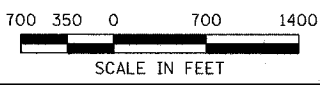


F.A.P. RTE.	SECTION	COUNTY	TOTAL SHEETS	SHEET NO.
315	(34-6,55-1)	HANCOCK/MCDONOUGH	433	34
STA.		TO STA.		
FED. ROAD DIST. NO.		ILLINOIS	FED. AID PROJECT	
STATE CONTRACT NO. 68206				

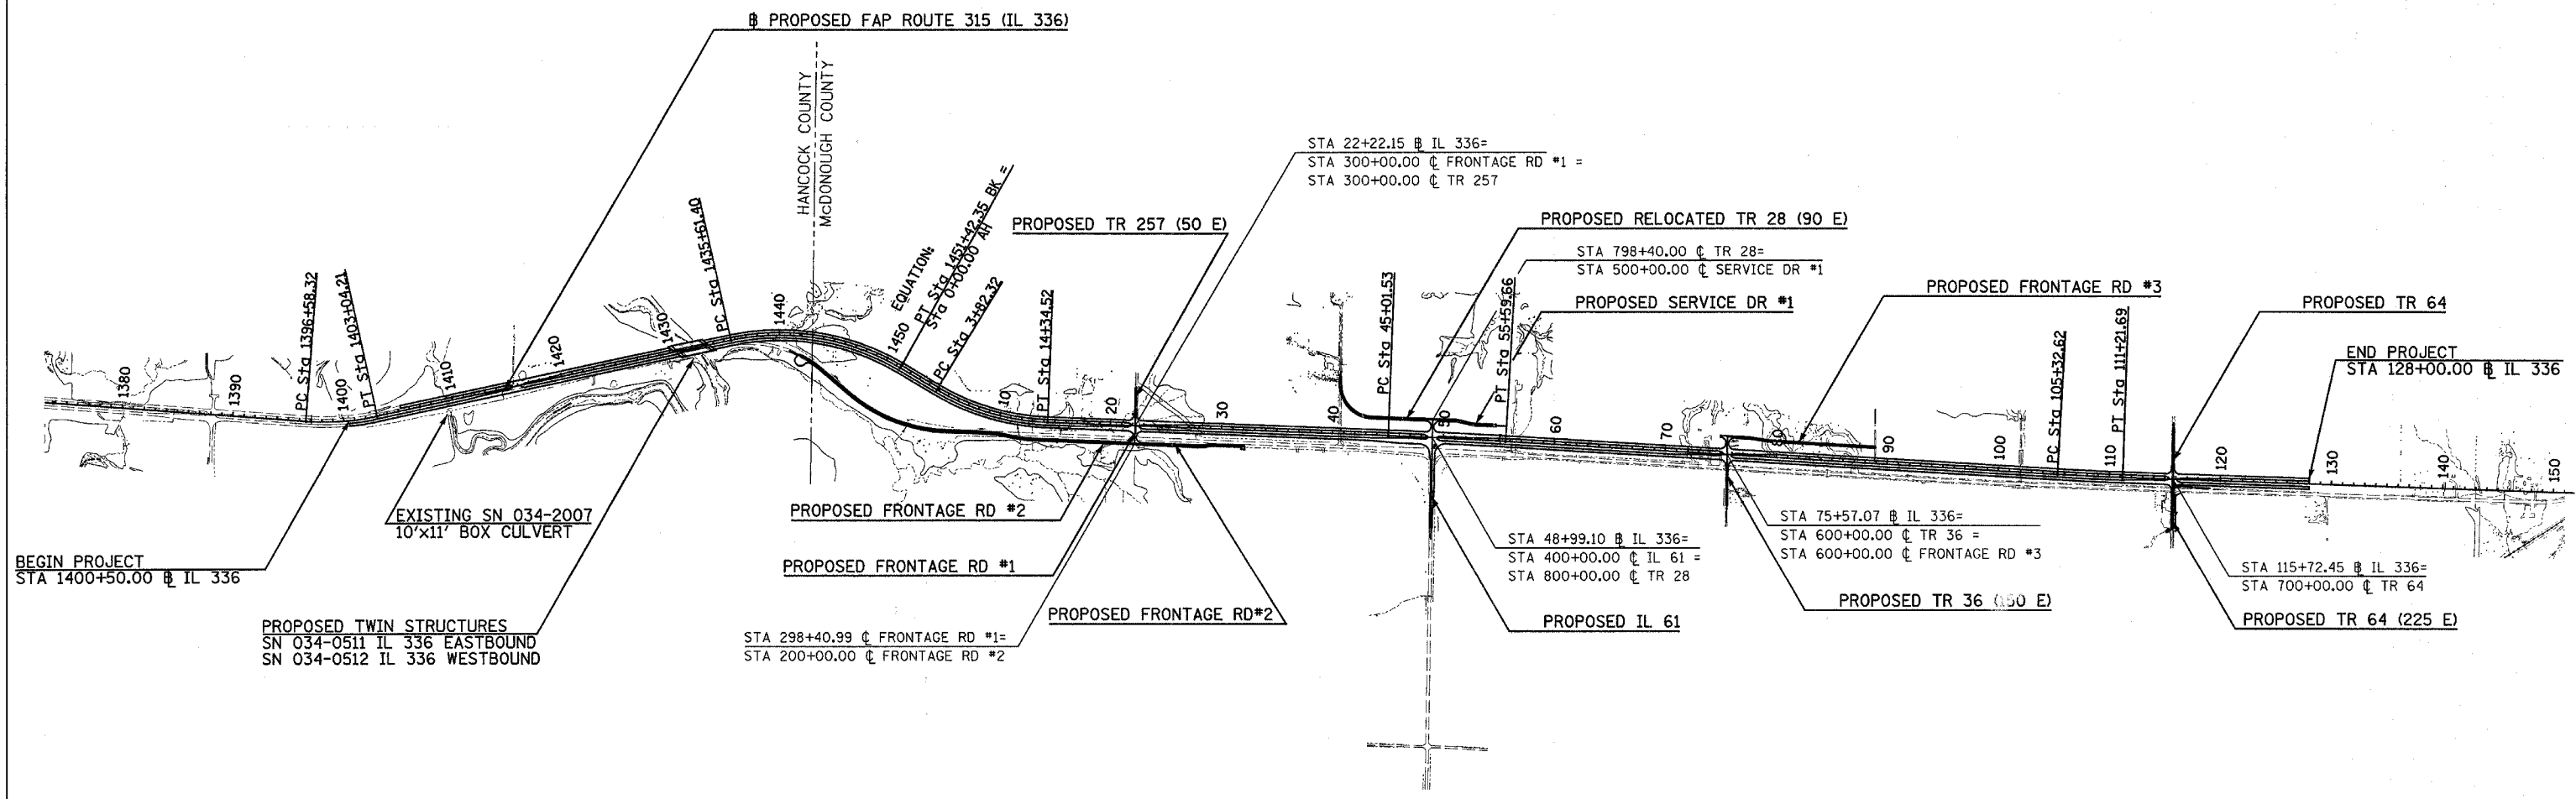

REVISIONS	
NAME	DATE

ILLINOIS DEPARTMENT OF TRANSPORTATION

**GENERAL PLAN
VIEW LAYOUT**

SCALE: VERT. N/A
HORIZ. 1"=700'

DATE: 7/30/03

DRAWN BY: HH
CHECKED BY: SRD

Plot Date: 7/28/2006
 Plot Time: 3:00:00 PM
 Plotter: B. By
 Pen Tables: kdb.tbl
 File Name: I:\03033\road\1\construction\plans\0085\general\layout.dgn