



PLAN
 SURVEYED
 PLOTTED
 CHECKED
 BY
 DATE

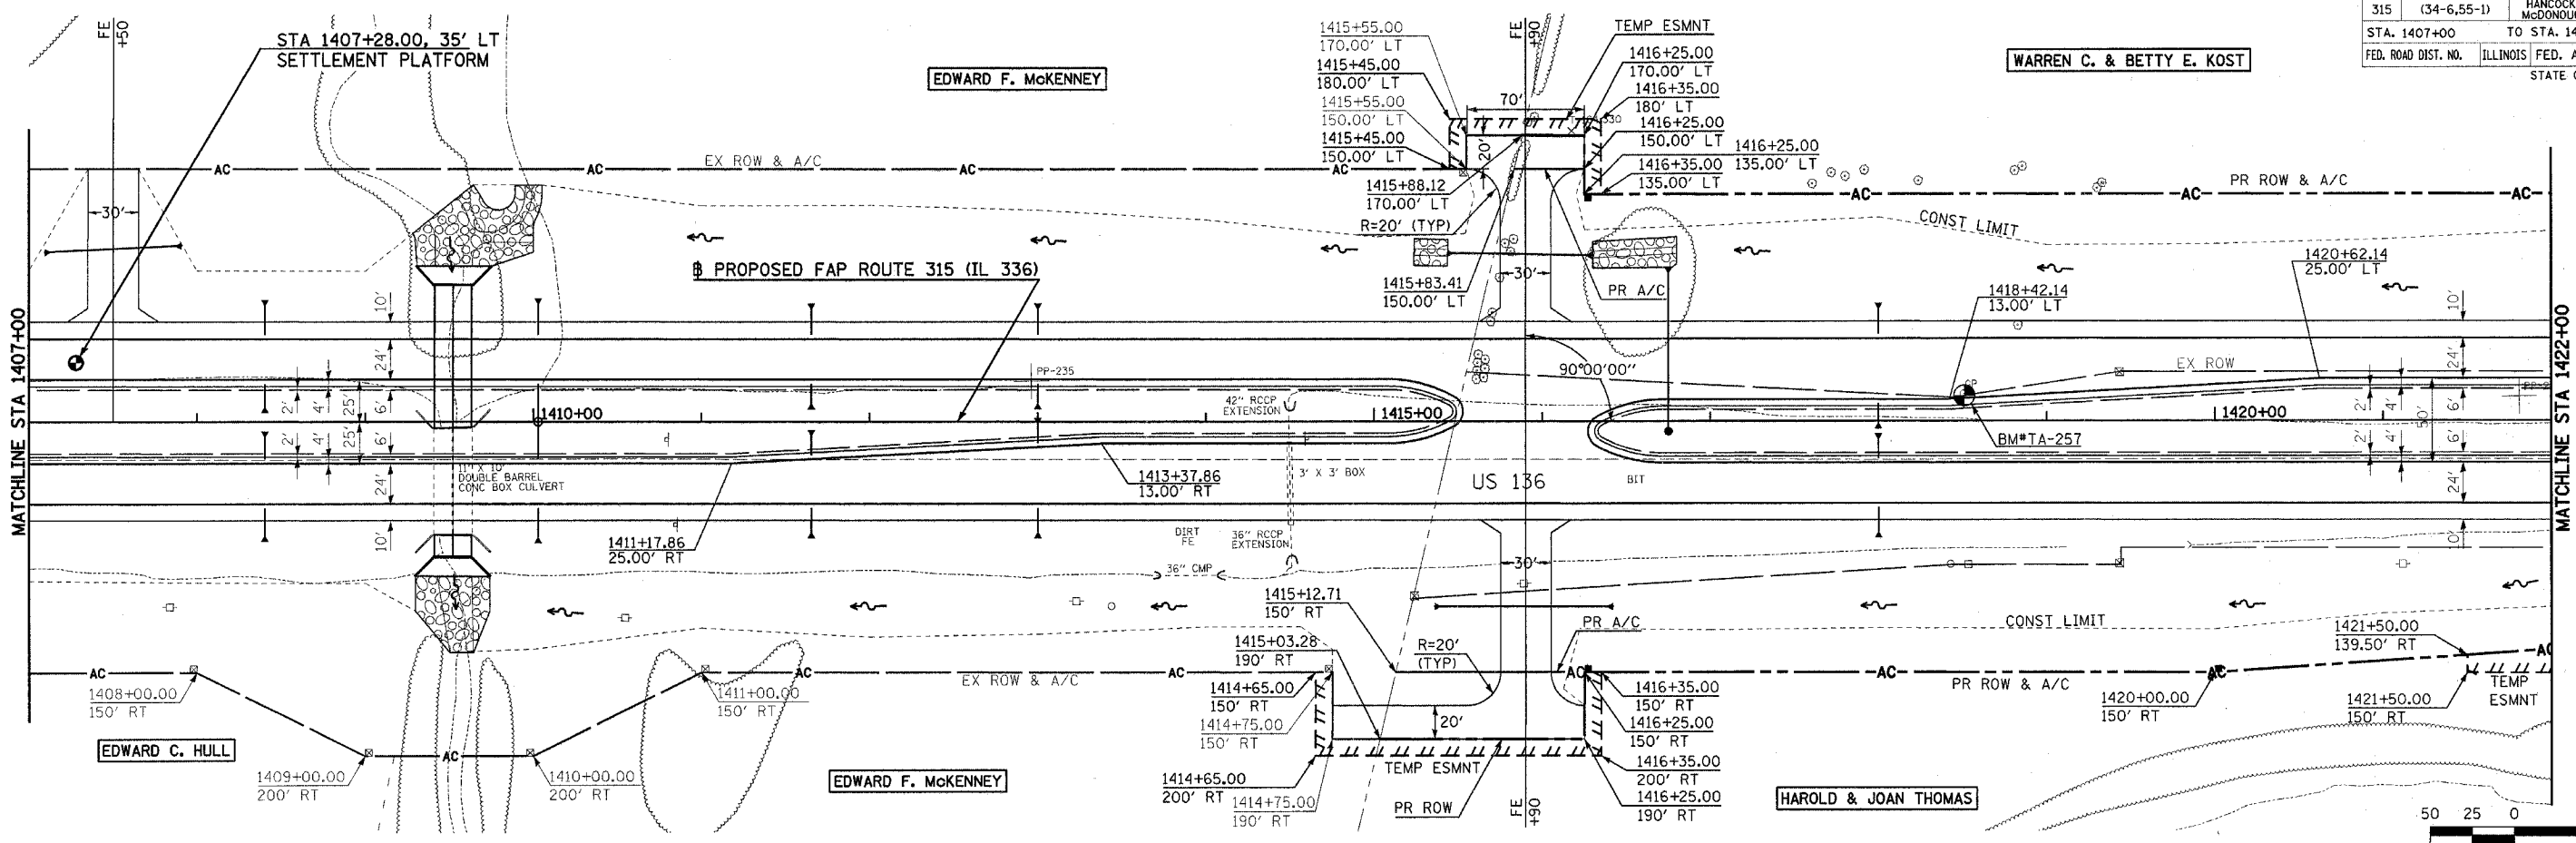

PROFILE
 SURVEYED
 PLOTTED
 CHECKED
 BY
 DATE

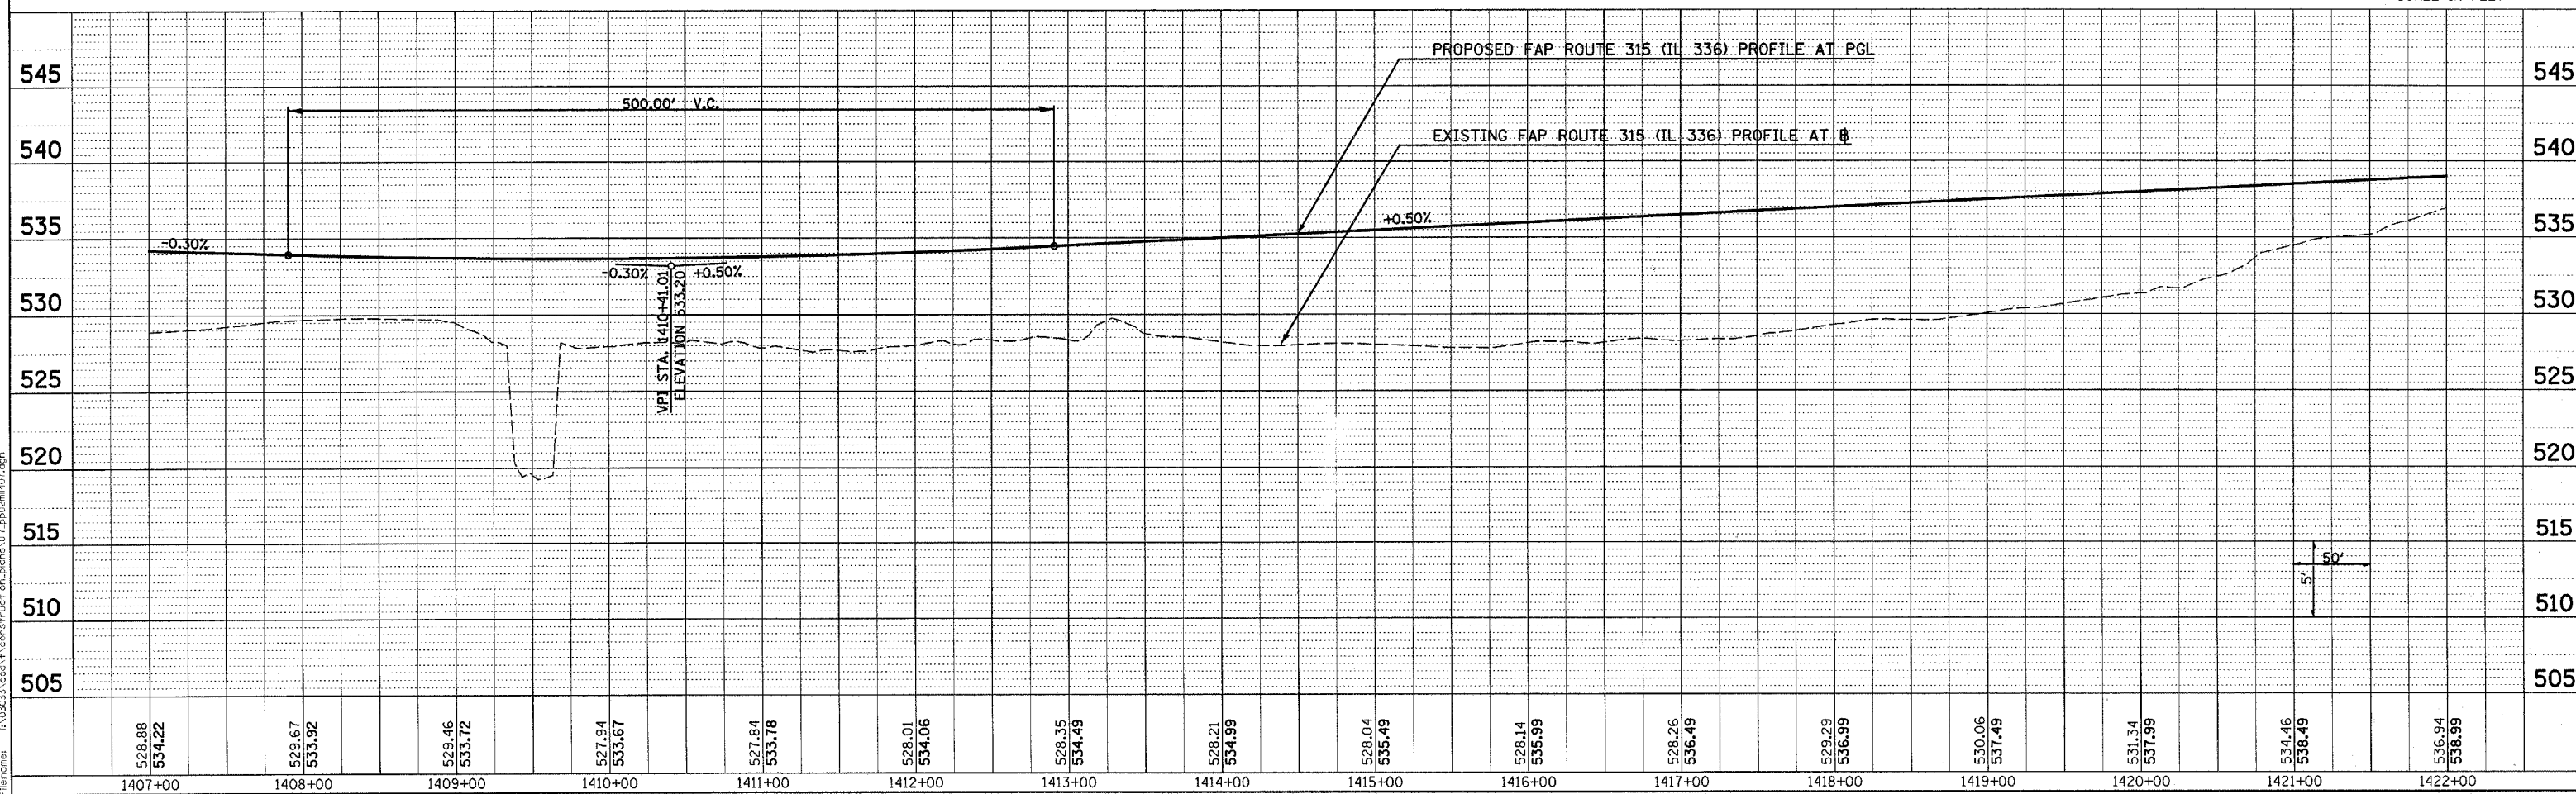

ROADWAY PLAN & PROFILE - FAP ROUTE 315 (IL 336) - STA 1407+00 TO STA 1422+00

Plot Date: 7/18/2006
 Plot Time: 3:24:41 PM
 Plotted By: bschmidt
 File Path: I:\33533\ccv\construction\plans\01_pp02m1407.dgn