
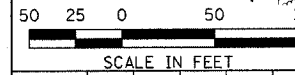


LEGEND OF NON-STANDARD SYMBOLS


XXX AC XXX AC XXX AC
 PROPOSED A/C LINE WITH WOVEN WIRE FENCE

XXX XXX AC XXX XXX XXX
 PROPOSED ROW & A/C LINE WITH WOVEN WIRE FENCE

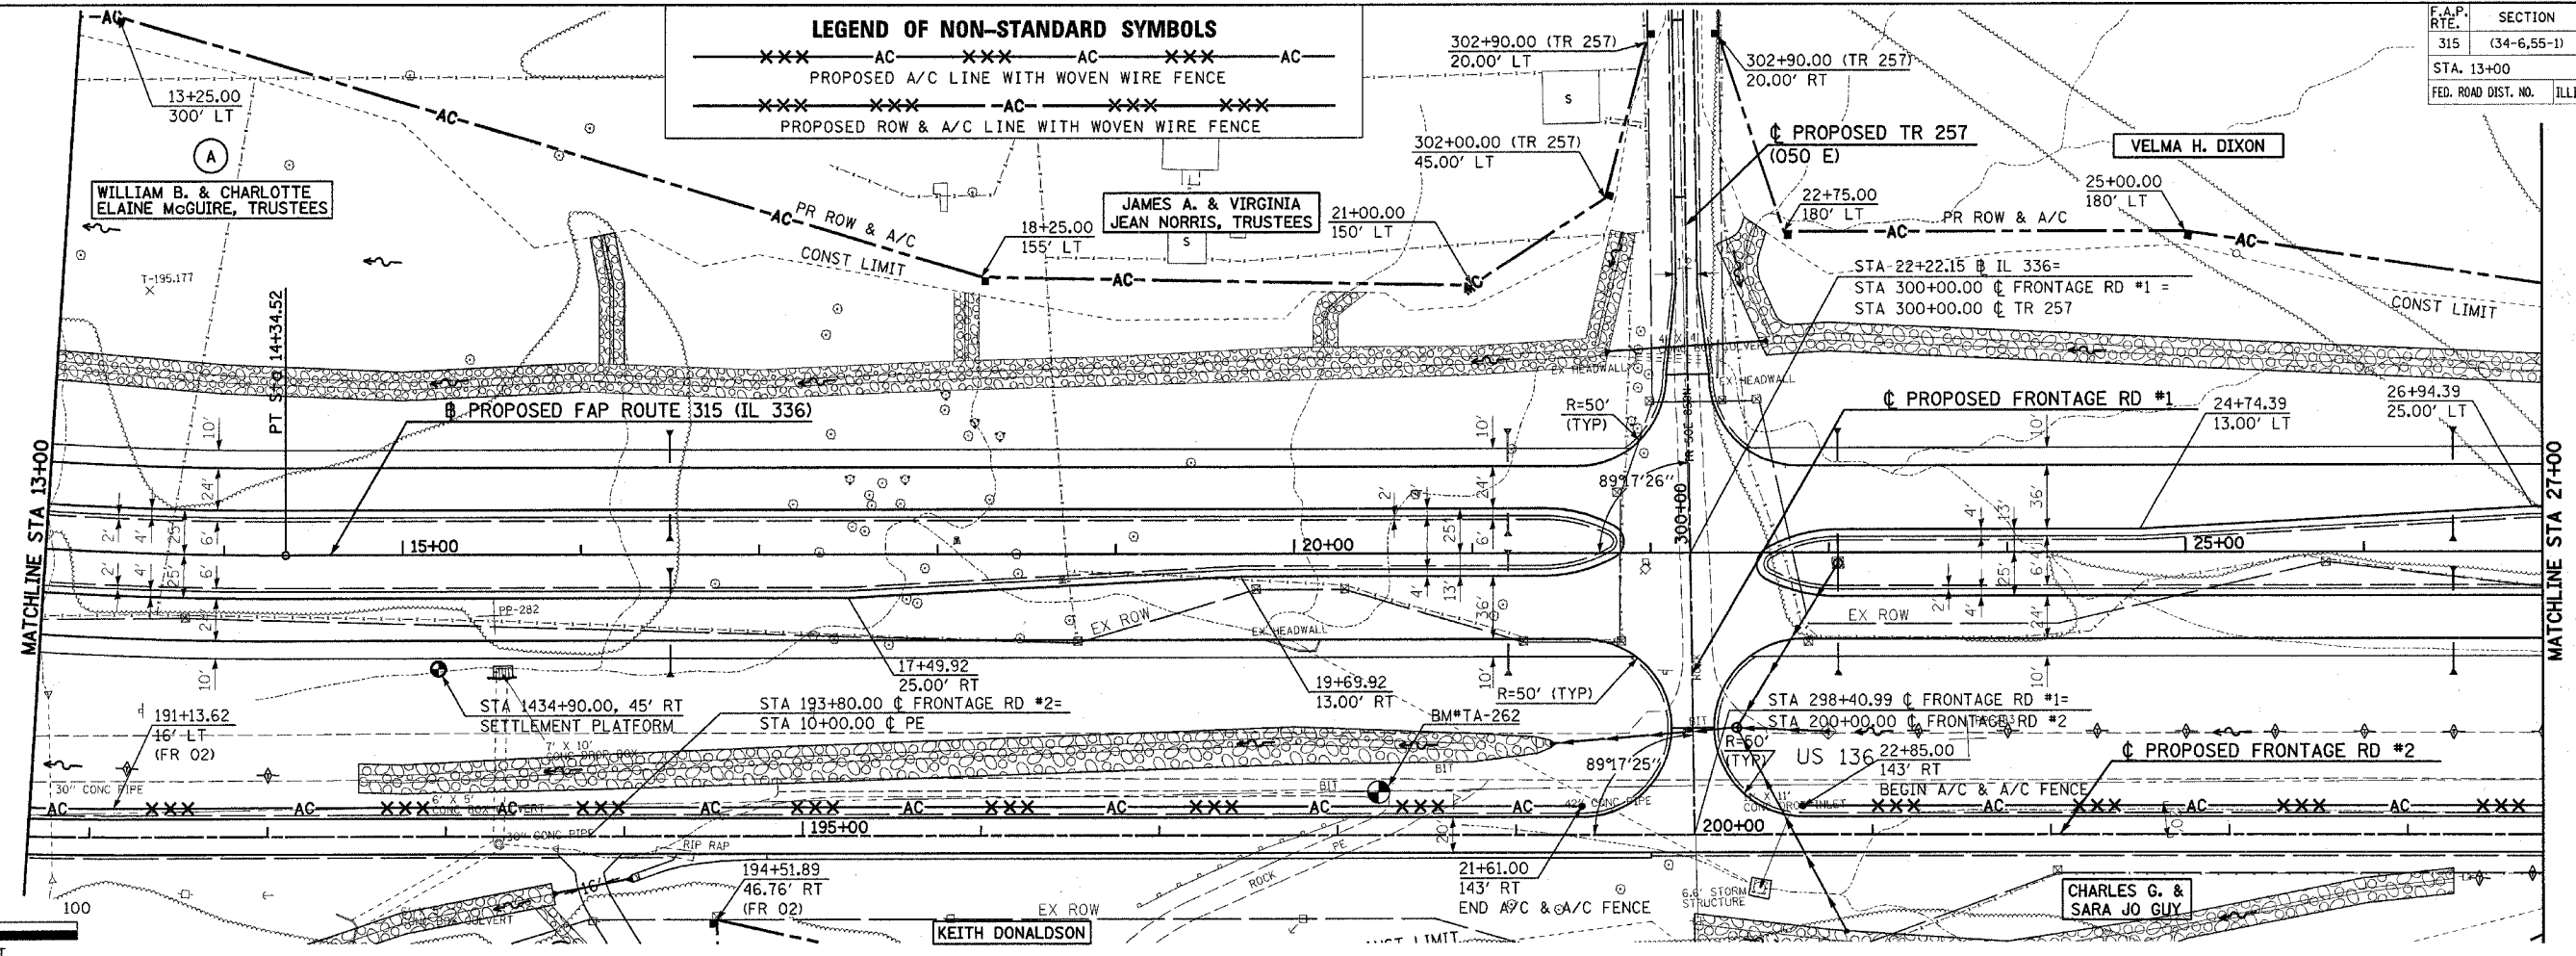

DATE	
BY	
REVIEWED	
PLANNED	
NOTED	
NO.	

DATE	
BY	
REVIEWED	
PLANNED	
NOTED	
NO.	

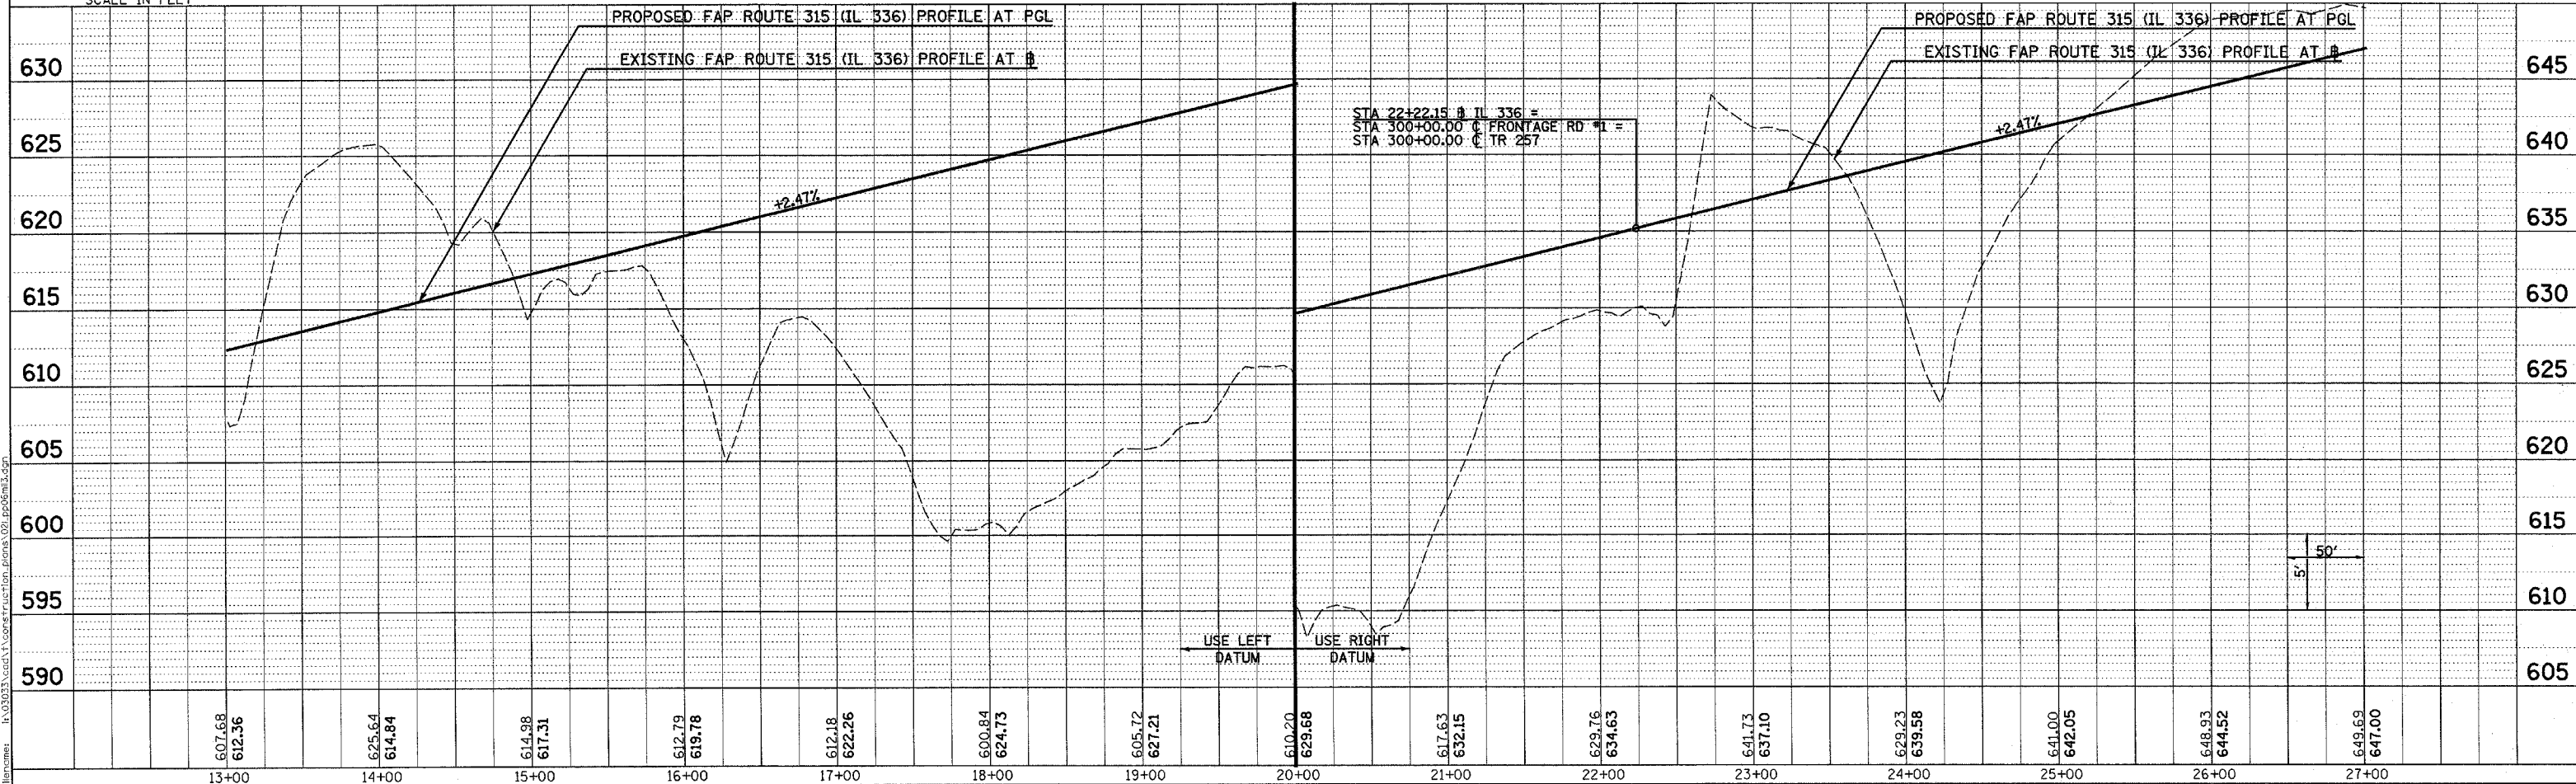

ROADWAY PLAN & PROFILE - FAP ROUTE 315 (IL 336) STA 13+00 TO STA 27+00

Plot Date: 7/18/2006
 Plot Time: 3:45 PM
 Plotted By: bchmidt
 Pen Table: ldr17b1
 Filename: I:\30033\cadd\construction\plans\02\p05m35.dgn