
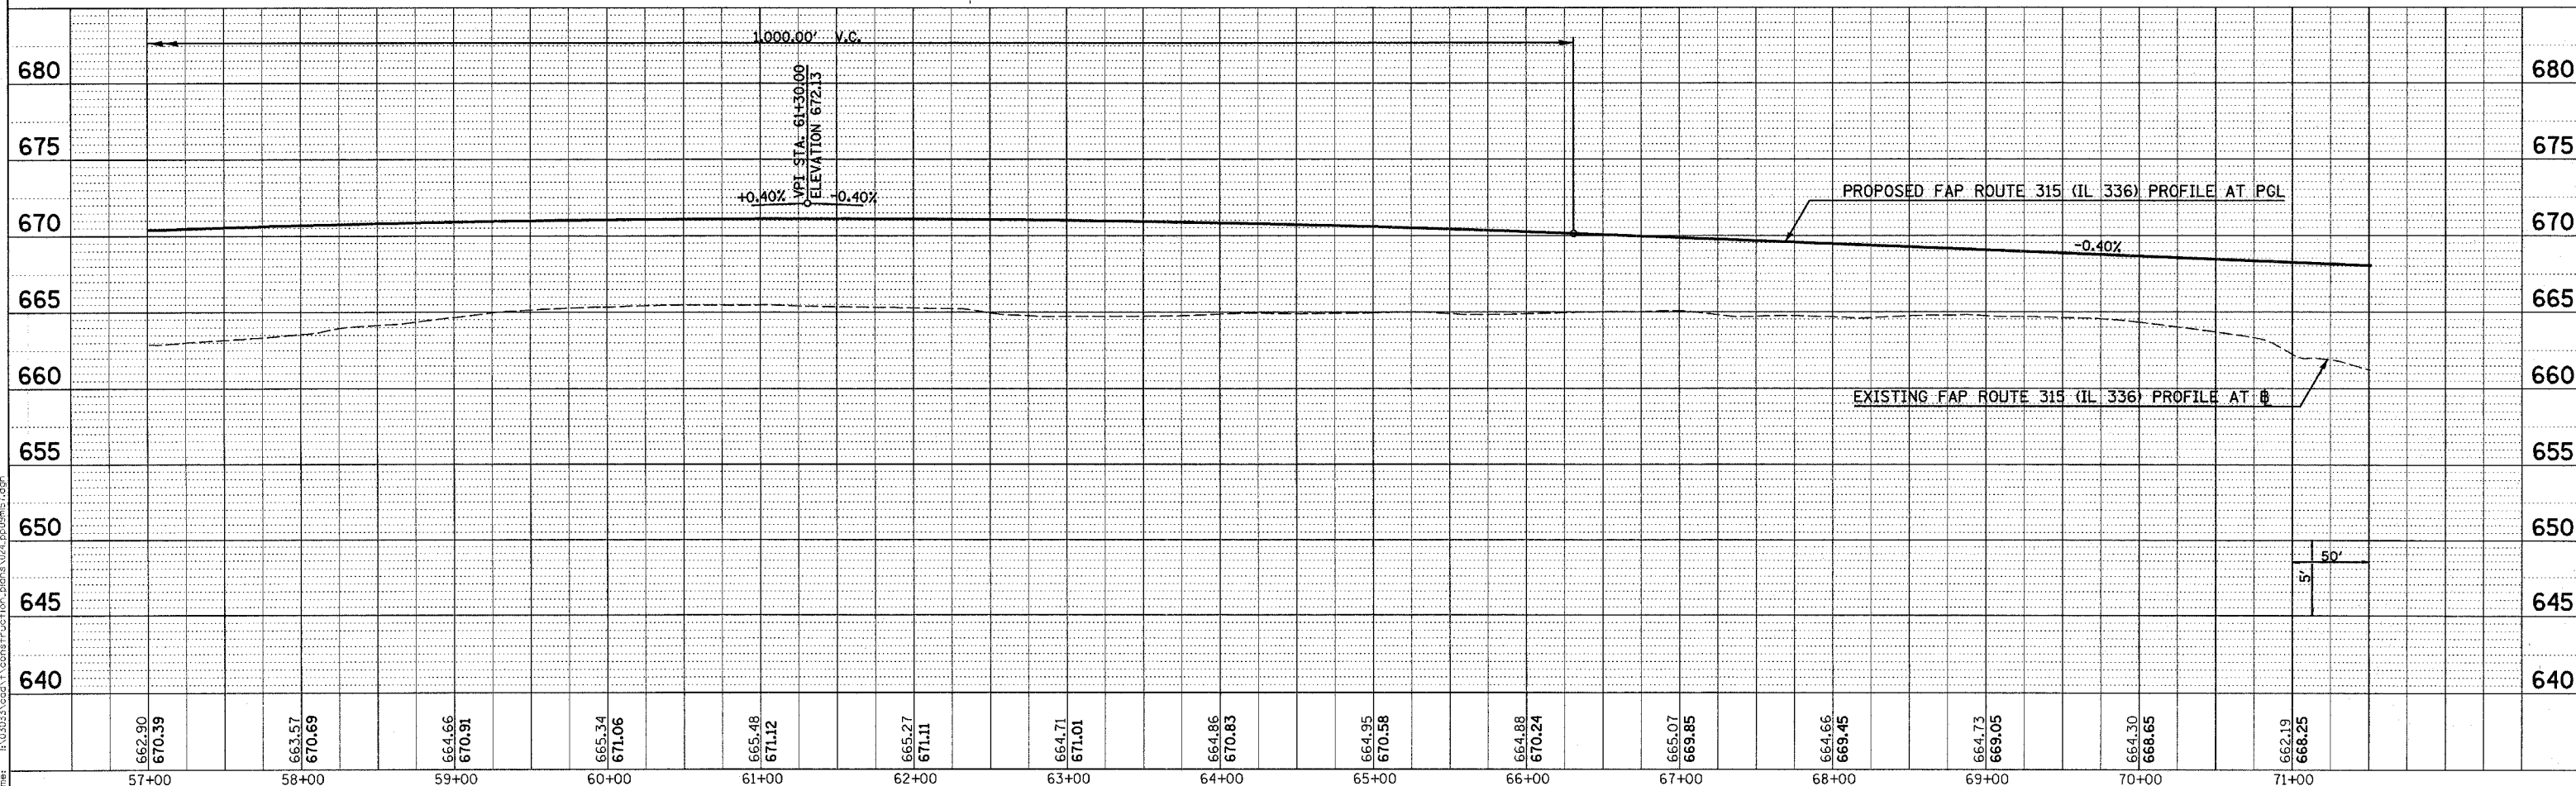


F.A.P. RTE.	SECTION	COUNTY	TOTAL SHEETS	SHEET NO.
315	(34-6,55-1)	HANCOCK/McDONOUGH	433	53
STA. 57+00	TO STA. 71+50			
FED. ROAD DIST. NO.	ILLINOIS	FED. AID PROJECT		
STATE CONTRACT NO. 68206				

PLAN	SURVEYED	DATE
	PLOTTED	BY
	NOTED	
	REVISIONS	
	NO. DATE	
	BY	
	REVISION	
	DATE	

PROFILE	SURVEYED	DATE
	PLOTTED	BY
	NOTED	
	REVISIONS	
	NO. DATE	
	BY	
	REVISION	
	DATE	

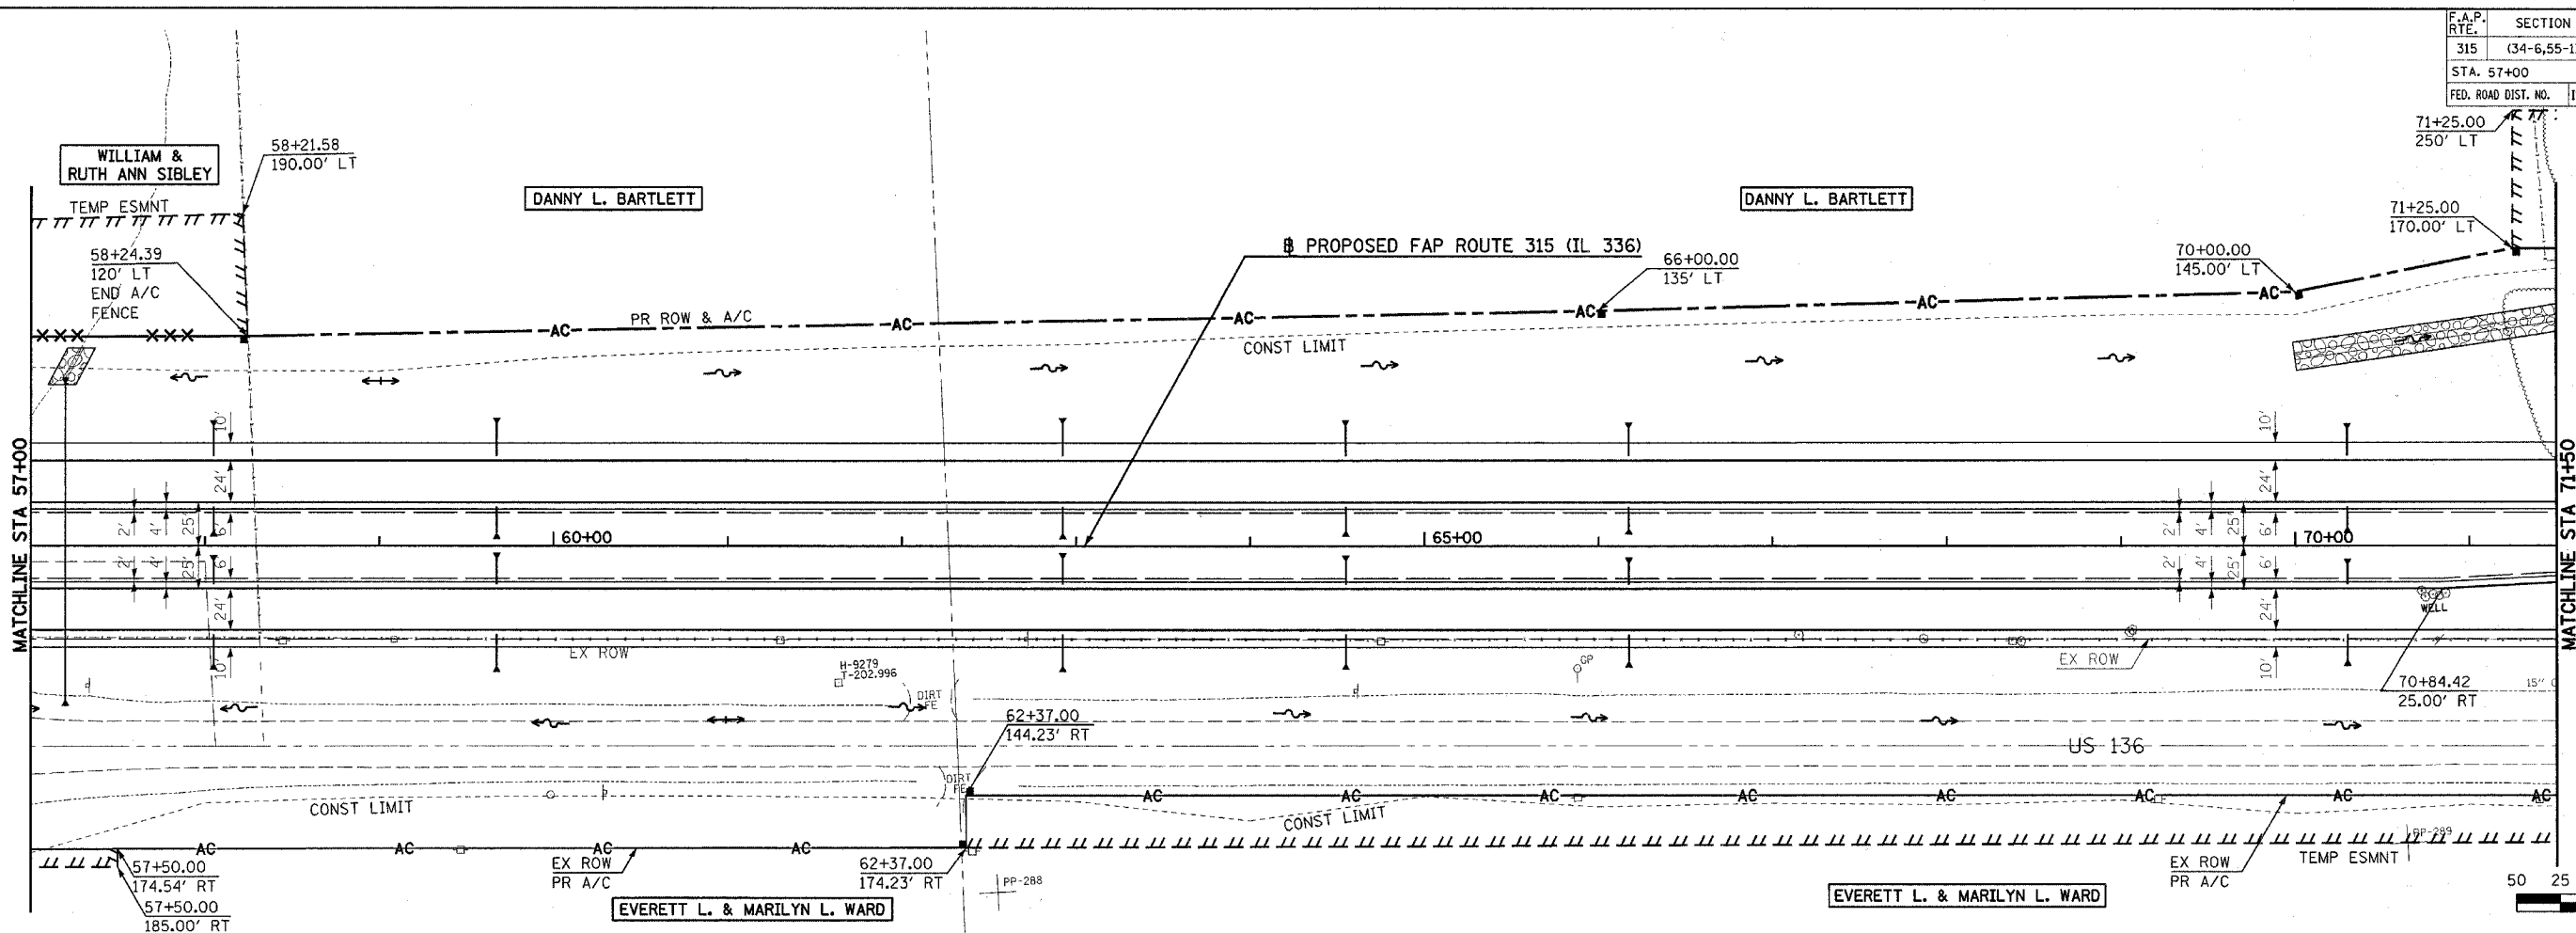

Plot Date: 7/8/2006
 Plot Time: 3:24:58 PM
 Plotted By: bshmidt
 File Path: I:\03033\cadd\construction\plans\024_pp08m57.dgn

ROADWAY PLAN & PROFILE - FAP ROUTE 315 (IL 336) STA 57+00 TO STA 71+50