


PLAN SURVEYED BY DATE
 NOTE BOOK NO. ALIGNED CHECKED
 EXD. FILE NAME

PROFILE SURVEYED BY DATE
 NOTE BOOK NO. GRADES CHECKED
 STRUCTURE ADJUSTMENTS CHECKED


Plot Date: 7/18/2006
 Plot Time: 3:25:04 PM
 Plotted By: pschmidt
 Pen Tables: idr.tbl
 Filename: h:\030333\cdm\1\constr\frontage_03\upl\fr-02.dgn

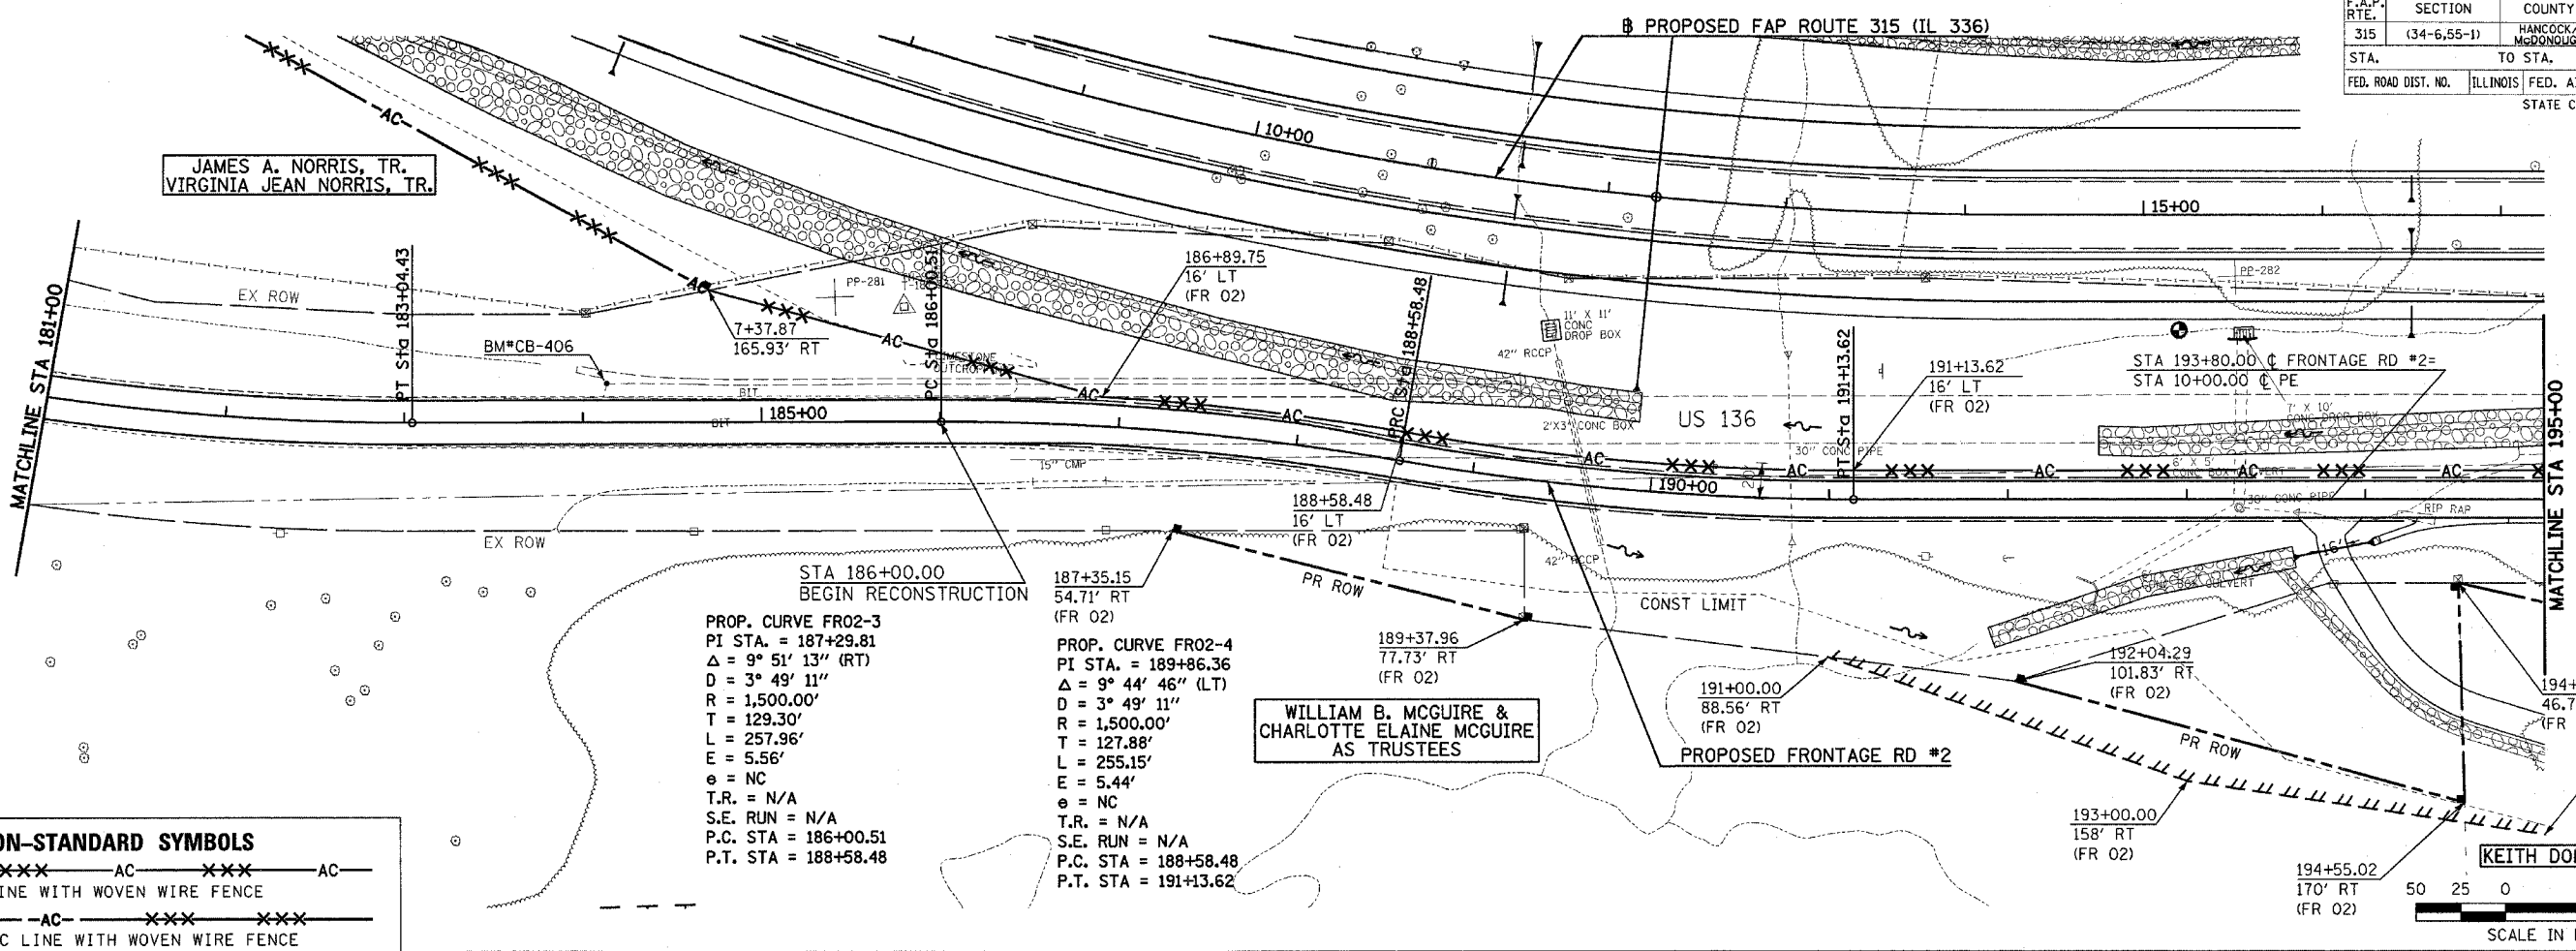

LEGEND OF NON-STANDARD SYMBOLS

---XXX--- AC ---XXX--- AC ---XXX--- AC
 PROPOSED A/C LINE WITH WOVEN WIRE FENCE

---XXX--- XXX--- AC ---XXX--- XXX---
 PROPOSED ROW & A/C LINE WITH WOVEN WIRE FENCE

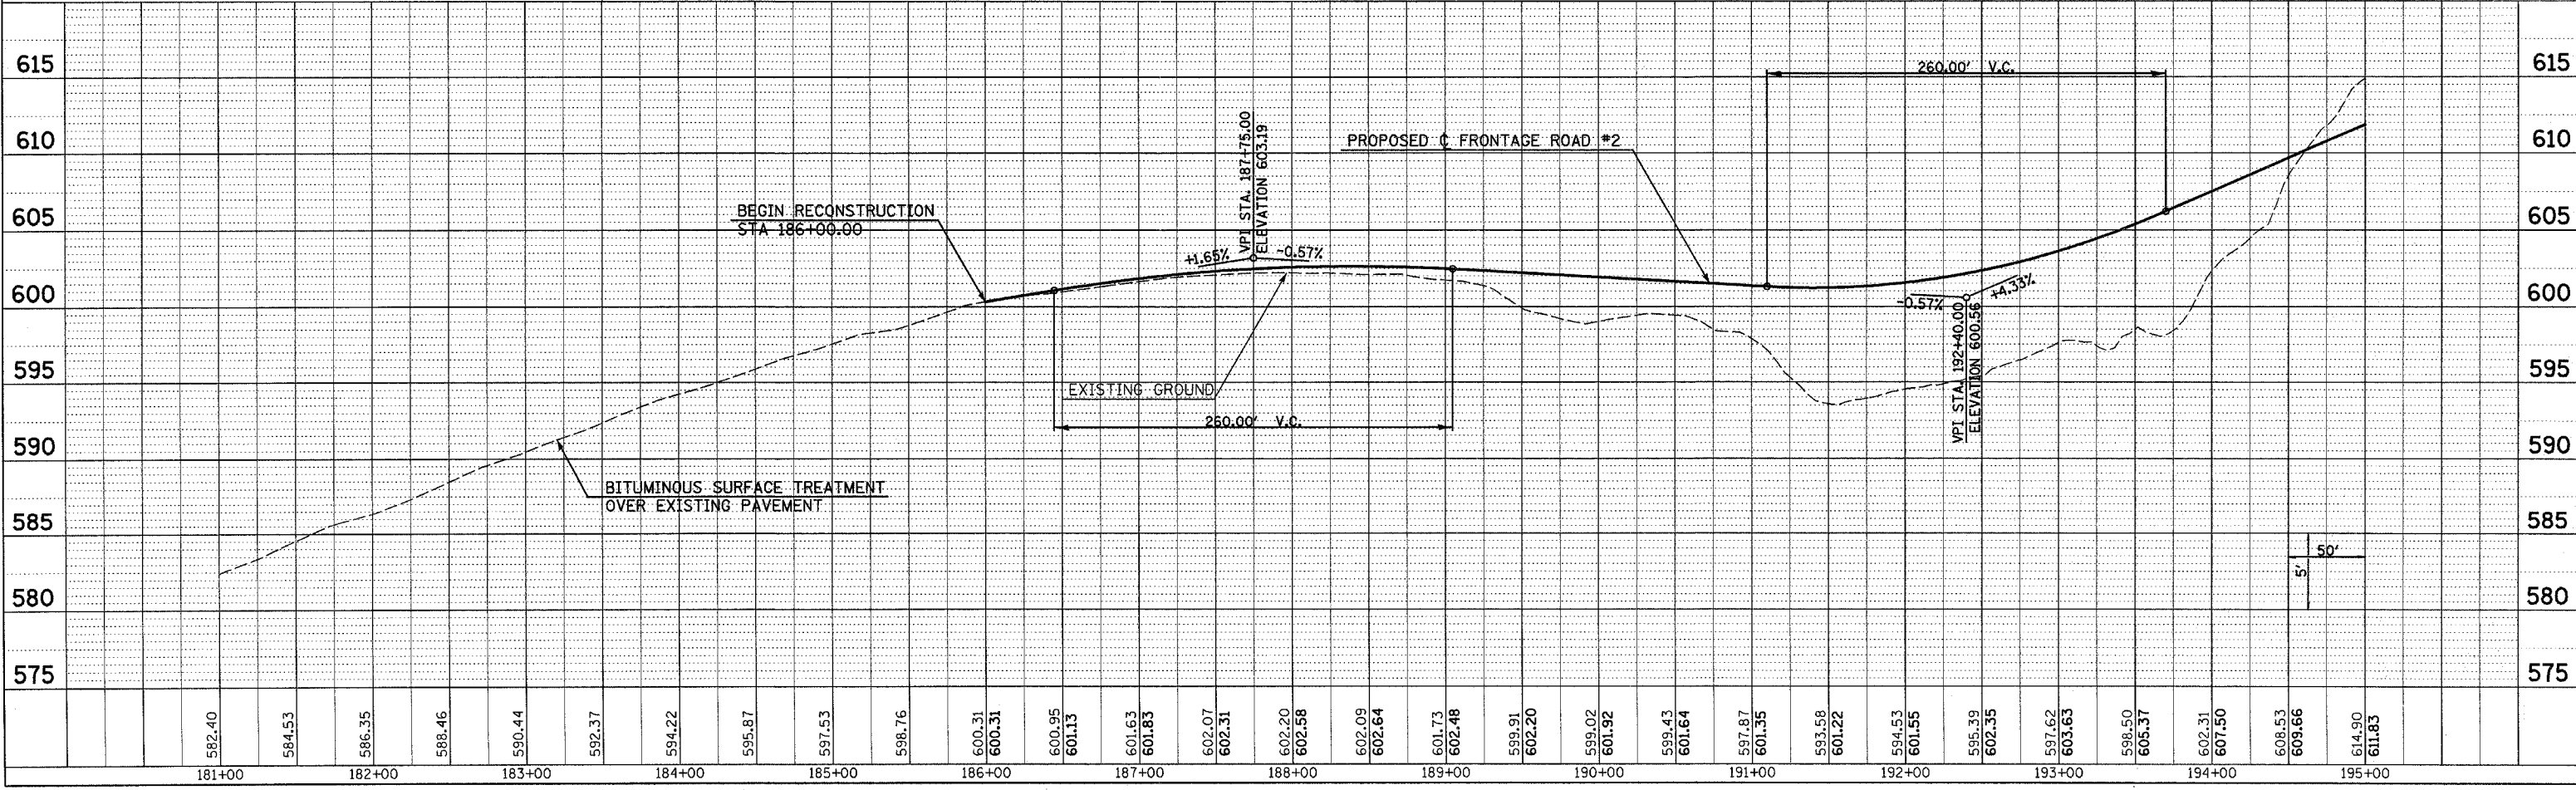

ROADWAY PLAN & PROFILE - FRONTAGE ROAD #2