
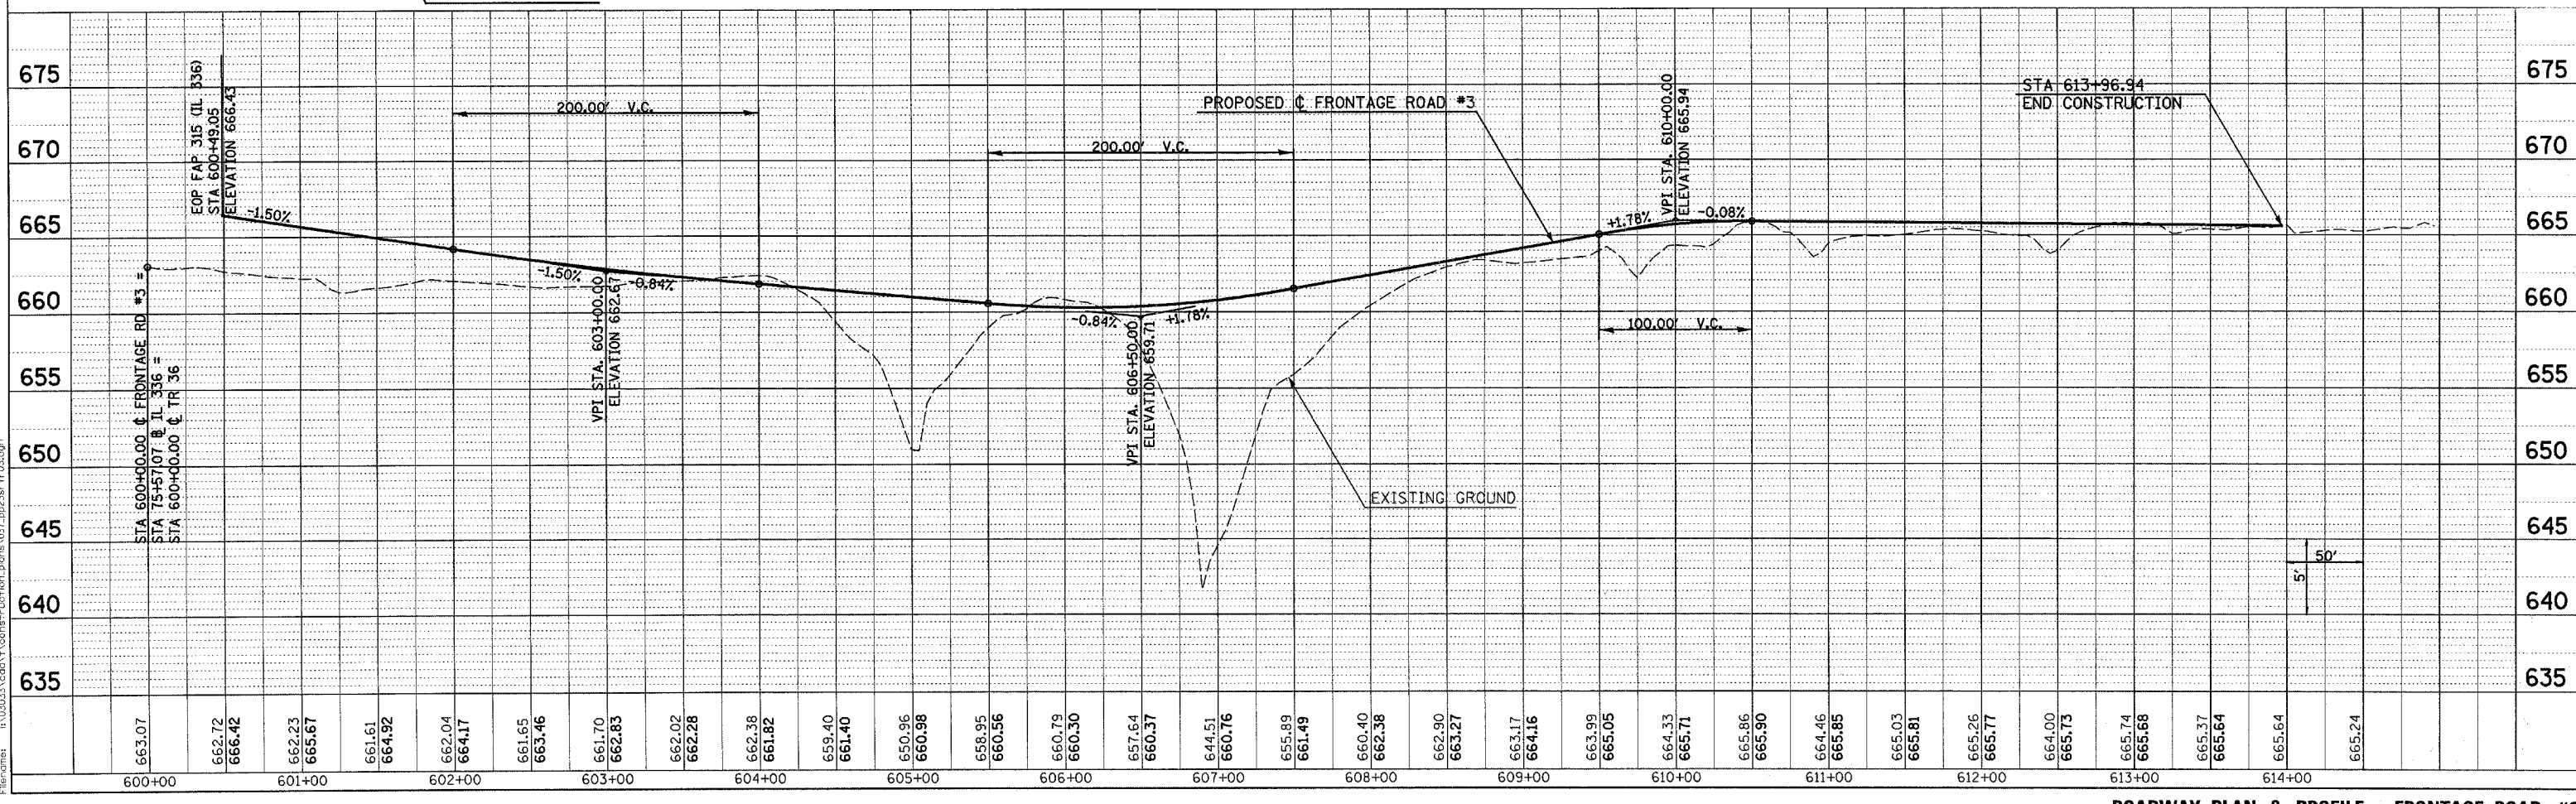


F.A.P. RTE.	SECTION	COUNTY	TOTAL SHEETS	SHEET NO.
315	(34-6,55-1)	HANCOCK/McDONOUGH	433	66
STA.	TO STA.			
FED. ROAD DIST. NO.	ILLINOIS FED. AID PROJECT			
	STATE CONTRACT NO. 68206			

PLAN	DATE
DATE	
BY	
REVISIONS	
NO.	DESCRIPTION

PROFILE	DATE
DATE	
BY	
REVISIONS	
NO.	DESCRIPTION

Plot Date: 8/20/2006  
 Plot Time: 12:46:54 PM  
 Plot by: 6809094  
 File Name: I:\03033\03033\1\construction\plans\037\_pp23ar-fr-03.dgn

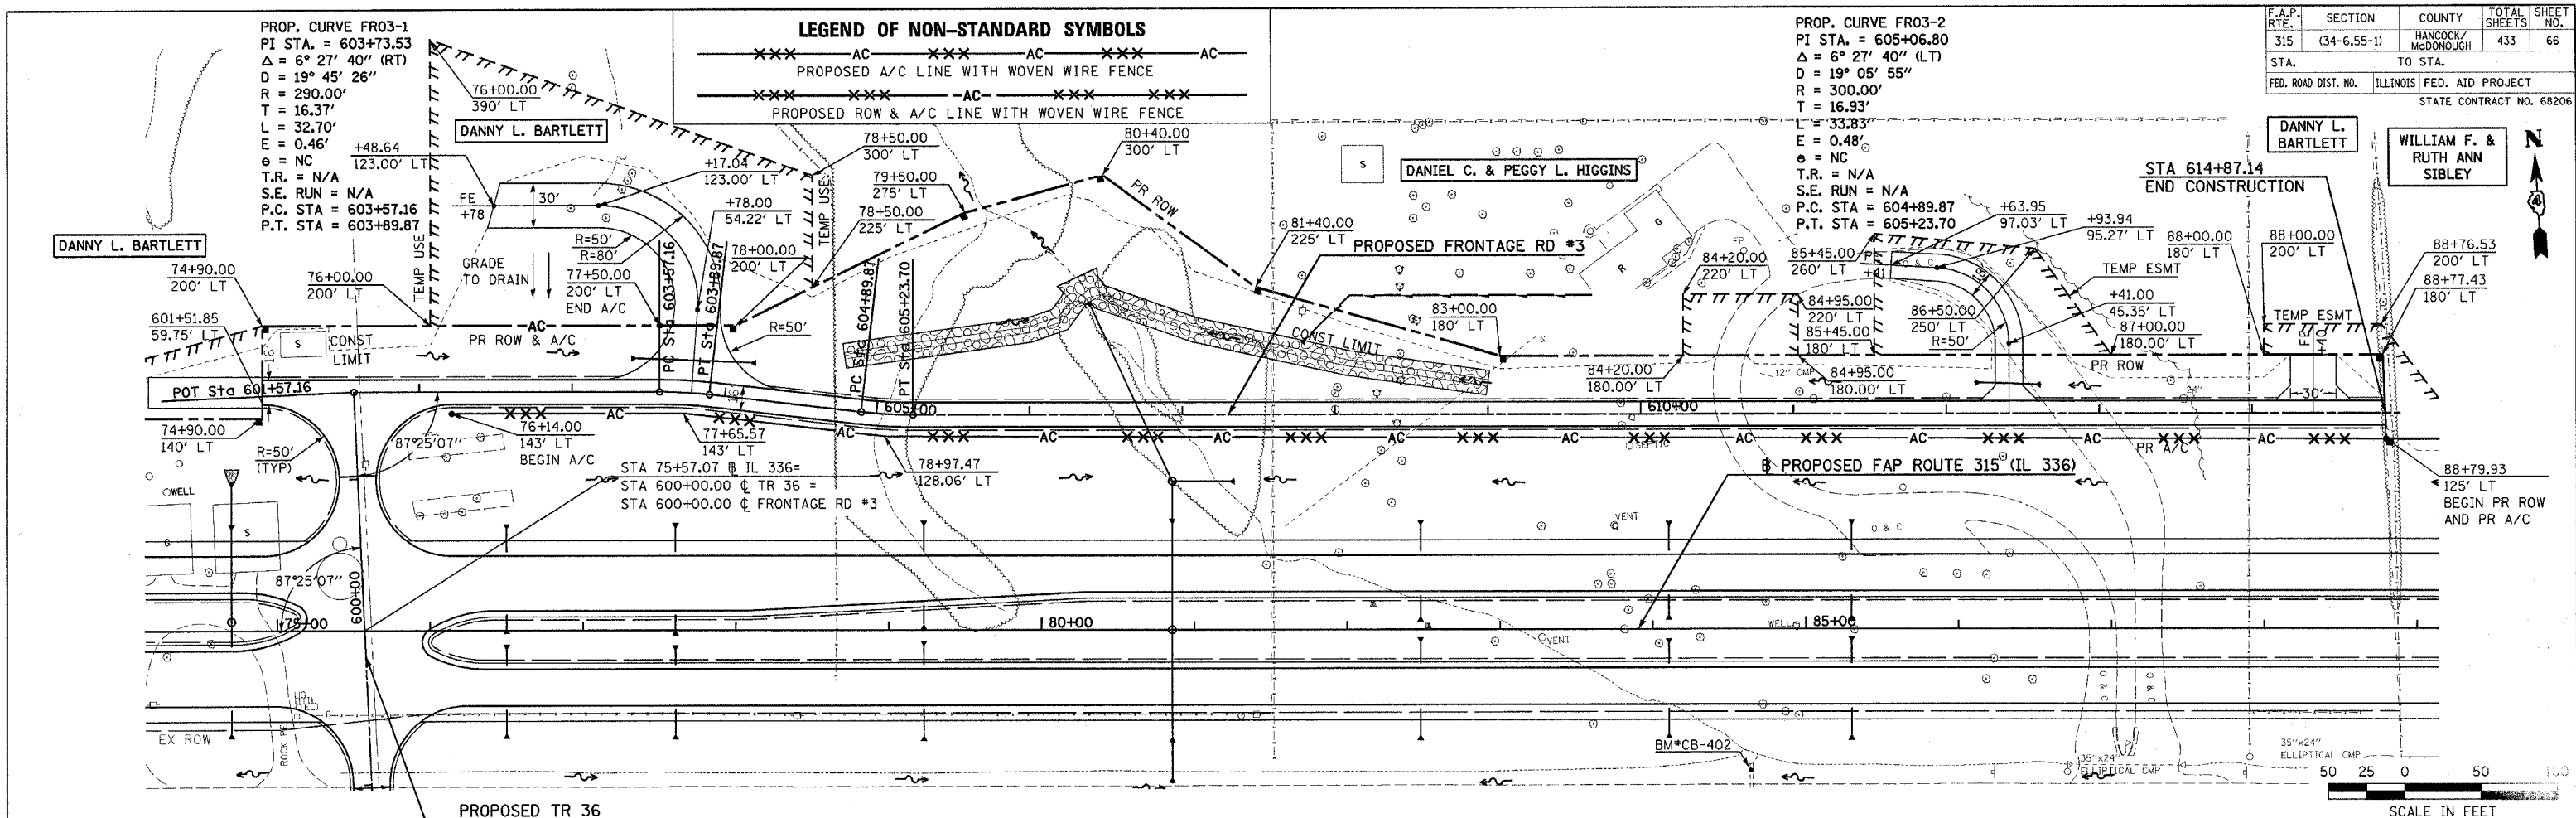

ROADWAY PLAN & PROFILE - FRONTAGE ROAD #3