

F.A.P. RTE.	SECTION	COUNTY	TOTAL SHEETS	SHEET NO.
315	(34-6.55-1)	HANCOCK/McDONOUGH	433	71
STA. 52+00		TO STA. 112+00		
FED. ROAD DIST. NO.	ILLINOIS	FED. AID PROJECT		
STATE CONTRACT NO. 68206				

### MAINTENANCE OF TRAFFIC STAGE 1

#### SEQUENCE OF CONSTRUCTION


- BUILD FRONTAGE RD #3
- BUILD TEMPORARY ACCESS TO HIGGINS, WILLIAM SIBLEY, AND DANNY BARTLETT FARMS
- BUILD TEMPORARY ACCESS TO WILLIAM SIBLEY AND MARVIN PETTIT FARMS
- BUILD FUTURE WESTBOUND IL 336 FROM STA 52+00 TO STA 112+00 AND THE INTERSECTION WITH FRONTAGE ROAD #3
- BUILD FUTURE EASTBOUND IL 336 FROM STA 52+00 TO STA 66+00
- GRADE FUTURE EASTBOUND IL 336 FROM STA 66+00 TO STA 112+00

#### TRAFFIC PLACEMENT


- MAINTAIN WESTBOUND & EASTBOUND TRAFFIC ON EXISTING US 136

#### TRAFFIC CONTROL STANDARDS

701006 701011

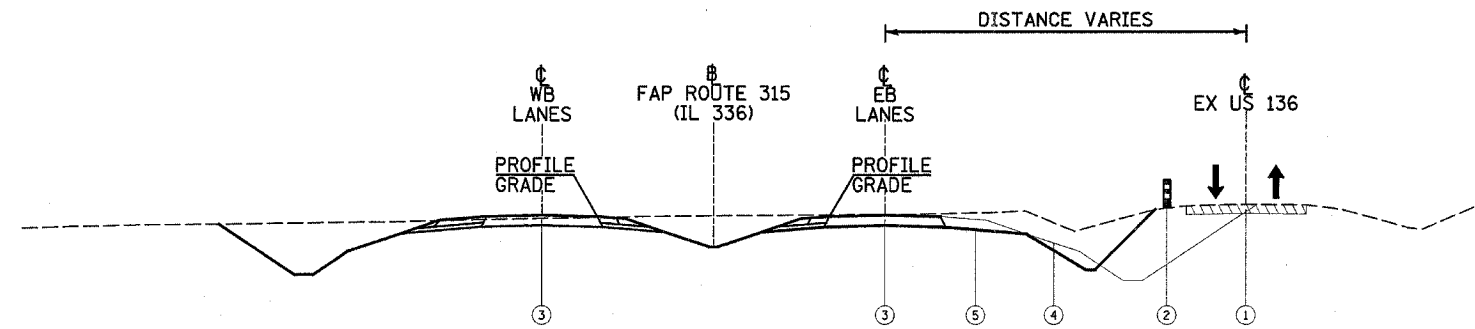


**TYPICAL SECTION  
STA 52+00 TO STA 66+00**

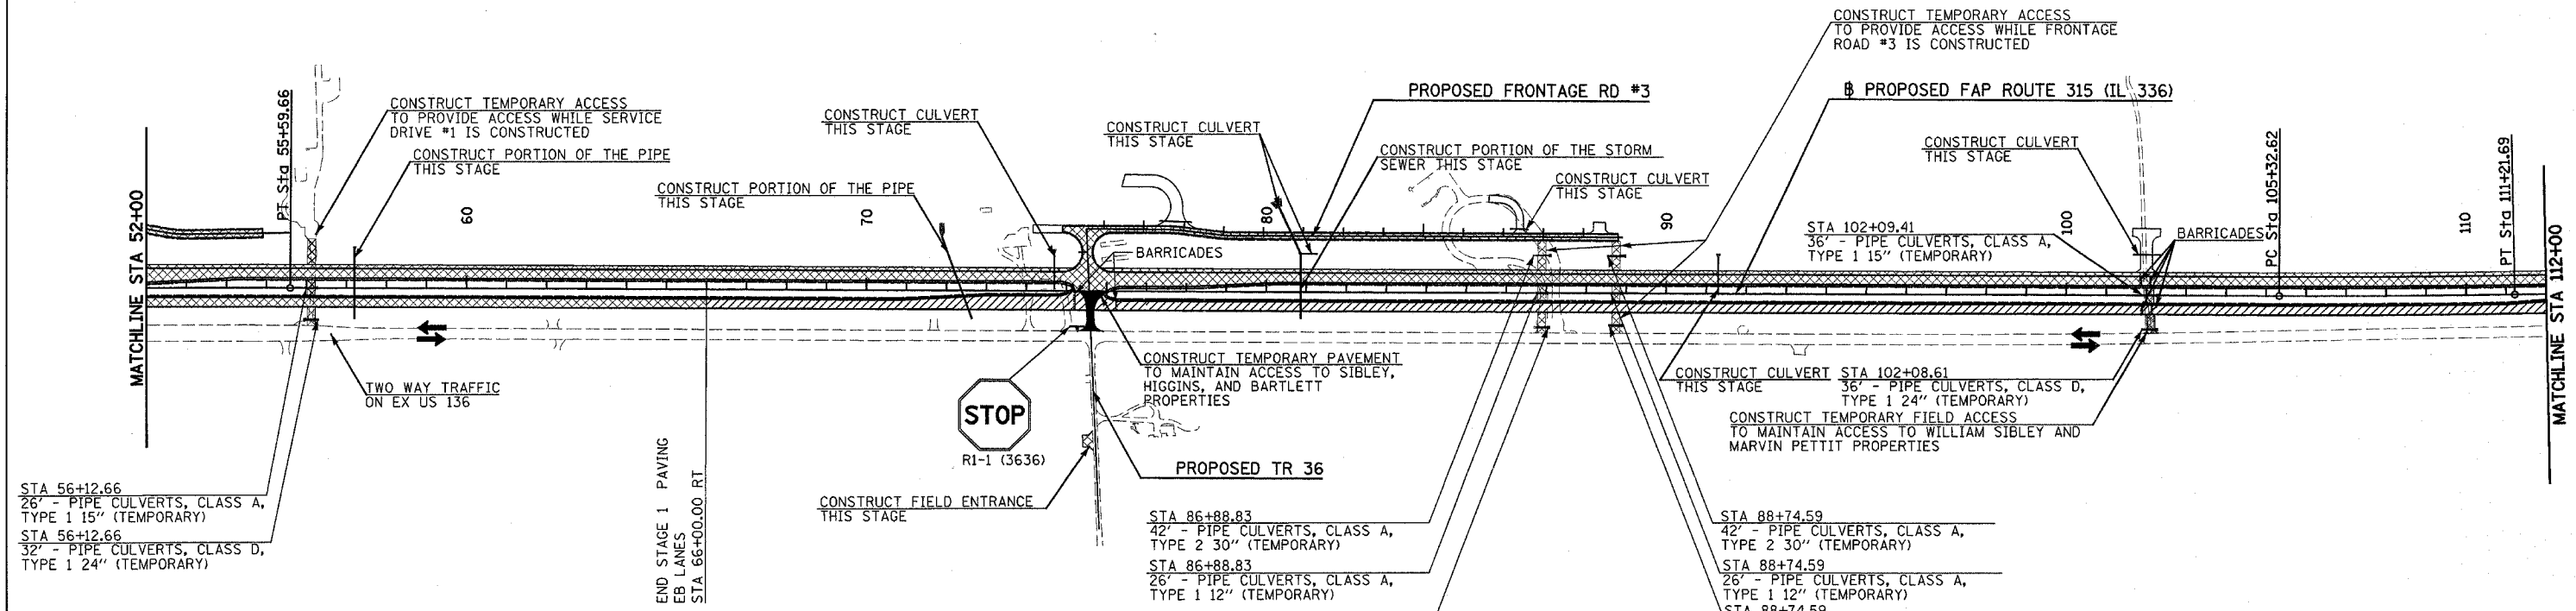

STA 56+12.66  
26' - PIPE CULVERTS, CLASS A, TYPE 1 15" (TEMPORARY)  
STA 56+12.66  
32' - PIPE CULVERTS, CLASS D, TYPE 1 24" (TEMPORARY)

STA 86+88.83  
42' - PIPE CULVERTS, CLASS A, TYPE 2 30" (TEMPORARY)  
STA 86+88.83  
26' - PIPE CULVERTS, CLASS A, TYPE 1 12" (TEMPORARY)  
STA 86+88.83  
34' - PIPE CULVERTS, CLASS A, TYPE 1 24" (TEMPORARY)


STA 88+74.59  
42' - PIPE CULVERTS, CLASS A, TYPE 2 30" (TEMPORARY)  
STA 88+74.59  
26' - PIPE CULVERTS, CLASS A, TYPE 1 12" (TEMPORARY)  
STA 88+74.59  
34' - PIPE CULVERTS, CLASS A, TYPE 1 24" (TEMPORARY)

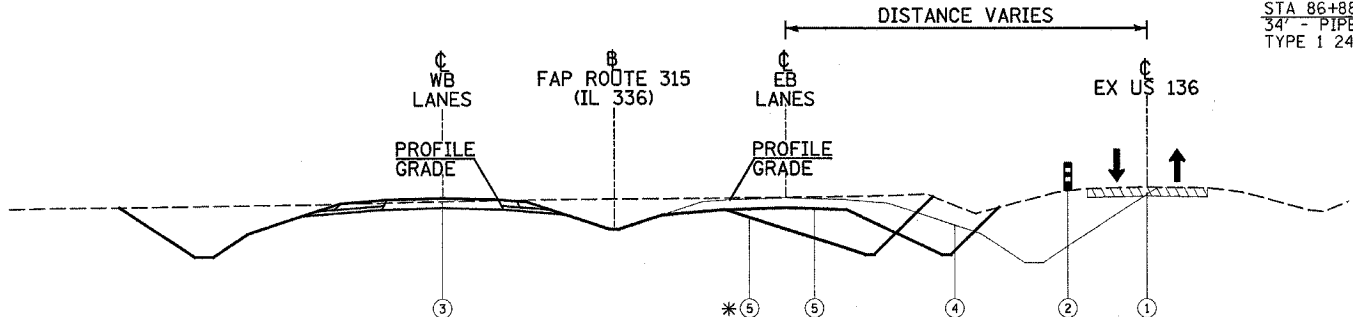


**TYPICAL SECTION  
STA 66+00 TO STA 77+00  
\*STA 77+00 TO STA 83+00  
STA 83+00 TO STA 112+00**

**NOTE:**  
ALL SIDEROADS/ENTRANCES NOT BEING CLOSED FOR CONSTRUCTION, ARE TO REMAIN OPEN AND BE CONSTRUCTED WITH MINIMAL TEMPORARY SHUTDOWNS AT THE DIRECTION OF THE ENGINEER. SEE GENERAL NOTE #12.

LEGEND	
↑	DIRECTION OF TRAFFIC FLOW
⌄	ROAD CLOSED (TYPE III BARRICADE)
[Hatched Box]	TEMPORARY CROSSOVER (BY OTHERS)
[Diagonal Lines Box]	GRADING ONLY
[Dotted Box]	ARROW BOARD
[Arrow Panel Support]	ARROW PANEL SUPPORT
[Cross-hatched Box]	GRADING & PAVING
[Solid Black Box]	TEMPORARY PAVEMENT (THIS CONTRACT)
[Vertical Lines Box]	COMPLETED PAVEMENT
[Dotted Box]	ARROW BOARD
[D Box]	PORTABLE CHANGEABLE MESSAGE SIGN

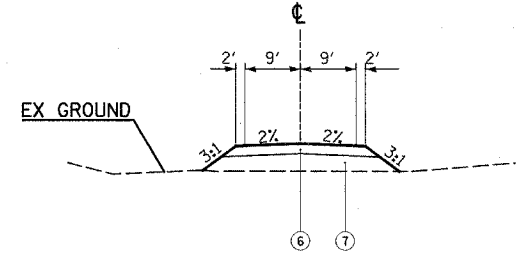

**TEMP PAVEMENT  
ACCESS TO SIBLEY, HIGGINS,  
& BARTLETT PROPERTIES  
TYPICAL SECTION**

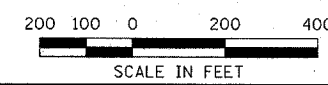

- |   |                                |
|---|--------------------------------|
| ① WESTBOUND & EASTBOUND TRAFFIC ON EXISTING US 136    | ⑤ GRADING ONLY IN THIS STAGE   |
| ② DRUMS WITH STEADY BURN LIGHTS (PER STANDARD 701006) | ⑥ 8" BITUMINOUS BASE COURSE    |
| ③ PROPOSED CONSTRUCTION THIS STAGE                    | ⑦ GRANULAR EMBANKMENT, SPECIAL |
| ④ FUTURE GRADING IN STAGE 2                           |                                |

REVISIONS	
NAME	DATE

ILLINOIS DEPARTMENT OF TRANSPORTATION  
**CONSTRUCTION STAGING PLAN**  
STAGE 1  
FAP ROUTE 315 (IL 336)  
SCALE: VERT. N/A  
HORIZ. 1"=200'  
DATE: 12/17/03  
DRAWN BY: HH  
CHECKED BY: SRD

Plot Date: 7/8/2006  
 Plot Path: C:\Users\j...  
 Pen Tables: ...  
 File Name: ...