


F.A.P. RTE.	SECTION	COUNTY	TOTAL SHEETS	SHEET NO.
315	(34-6,55-1)	HANCOCK/MCDONOUGH	433	78
STA. 1405+05		TO STA. 1413+50		
FED. ROAD DIST. NO.	ILLINOIS	FED. AID PROJECT	STATE CONTRACT NO. 68206	


LEGEND	
	GRADING & PAVING
	GRADING ONLY

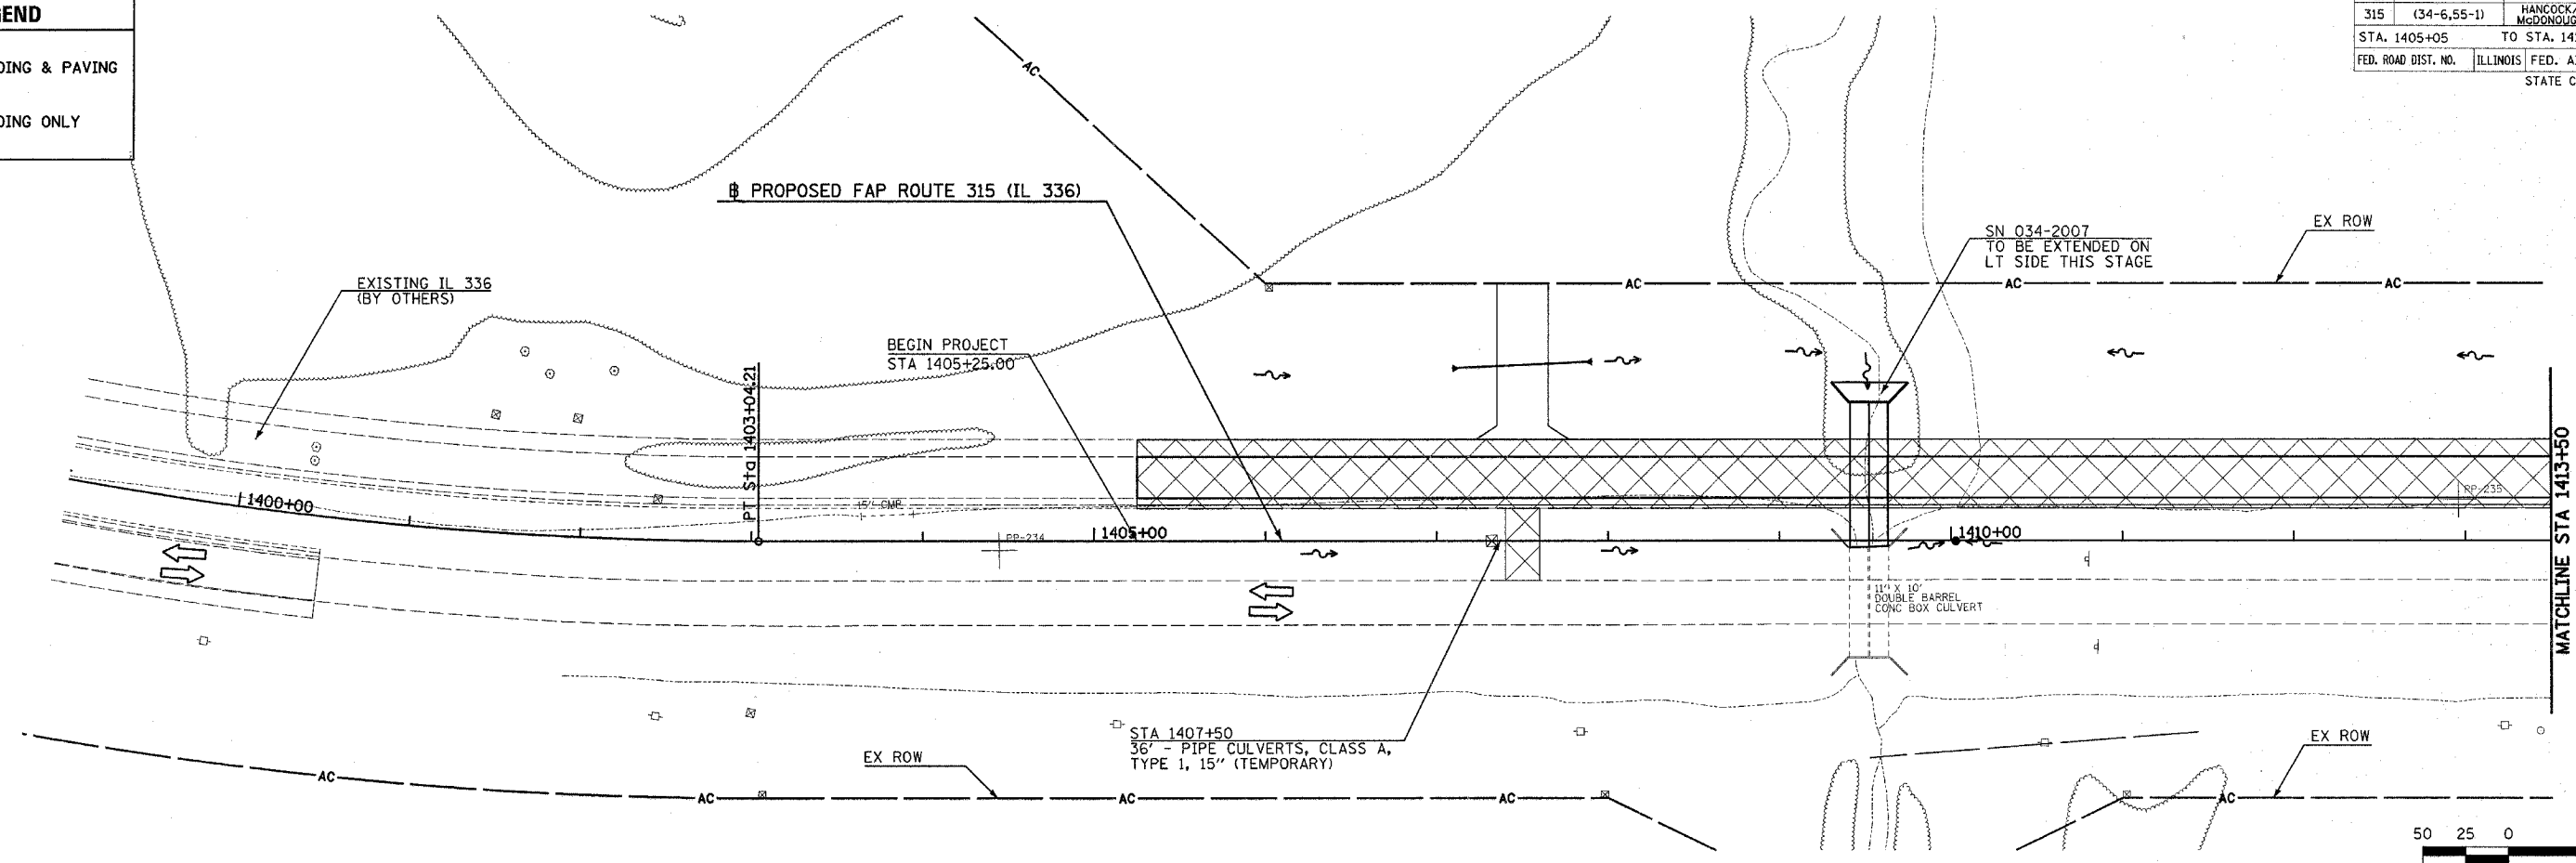

PLAN	DATE
NO.	
BY	
CHECKED	
DATE	

PROFILE	DATE
NO.	
BY	
CHECKED	
DATE	

Plot Date: 7/19/2006
 Plot Time: 3:25:56 PM
 Plotted By: bscmndt
 Pen Table: lcltbl
 File Name: h:\03033\cadd\1\constr\user\plan\plans\049_csl03ppr06.dgn

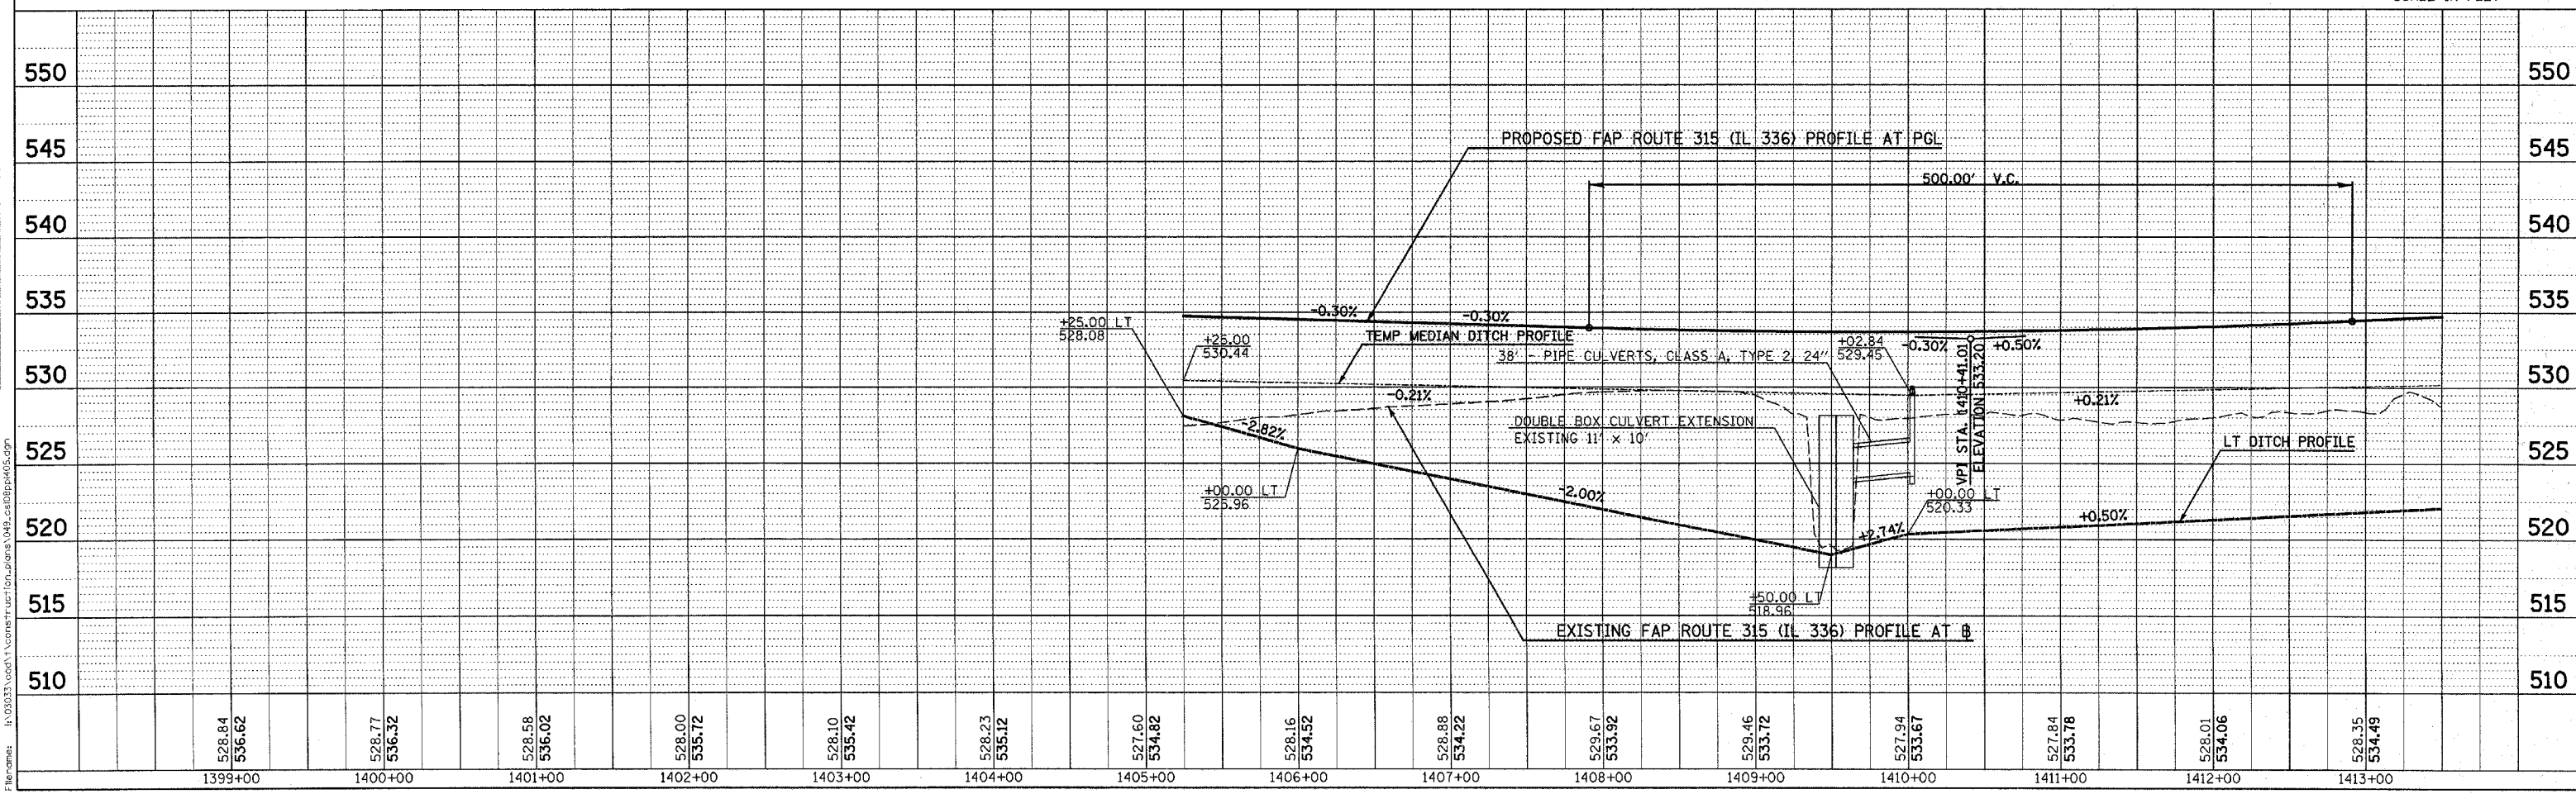

MAINTENANCE OF TRAFFIC (STAGE 1) PLAN & PROFILE - FAP ROUTE 315 (IL 336) STA 1405+05 TO STA 1413+50