





LEGEND


 GRADING & PAVING

 GRADING ONLY

PLAN	SURVEYED	DATE
	PLOTTED	BY
	NOTE BOOK	NO.
	BY	FILE NAME

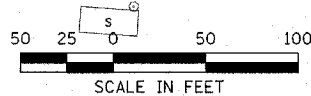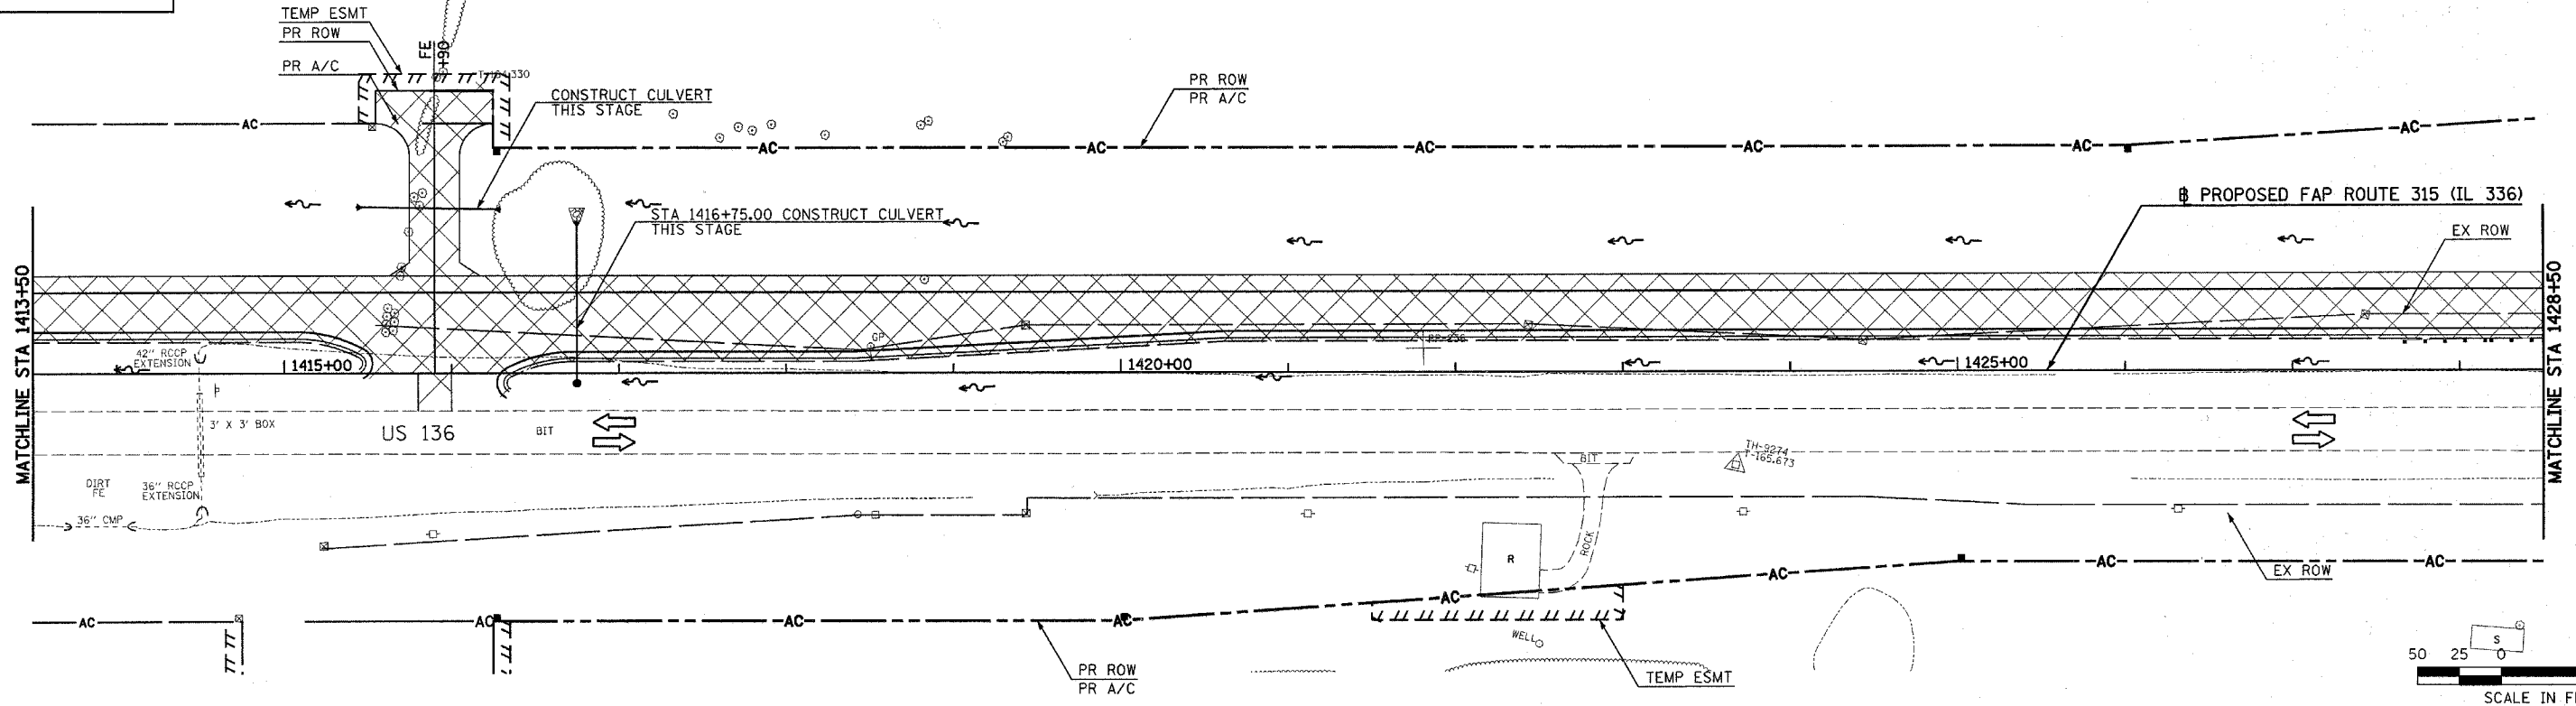

PROFILE	SURVEYED	DATE
	PLOTTED	BY
	NOTE BOOK	NO.
	BY	FILE NAME

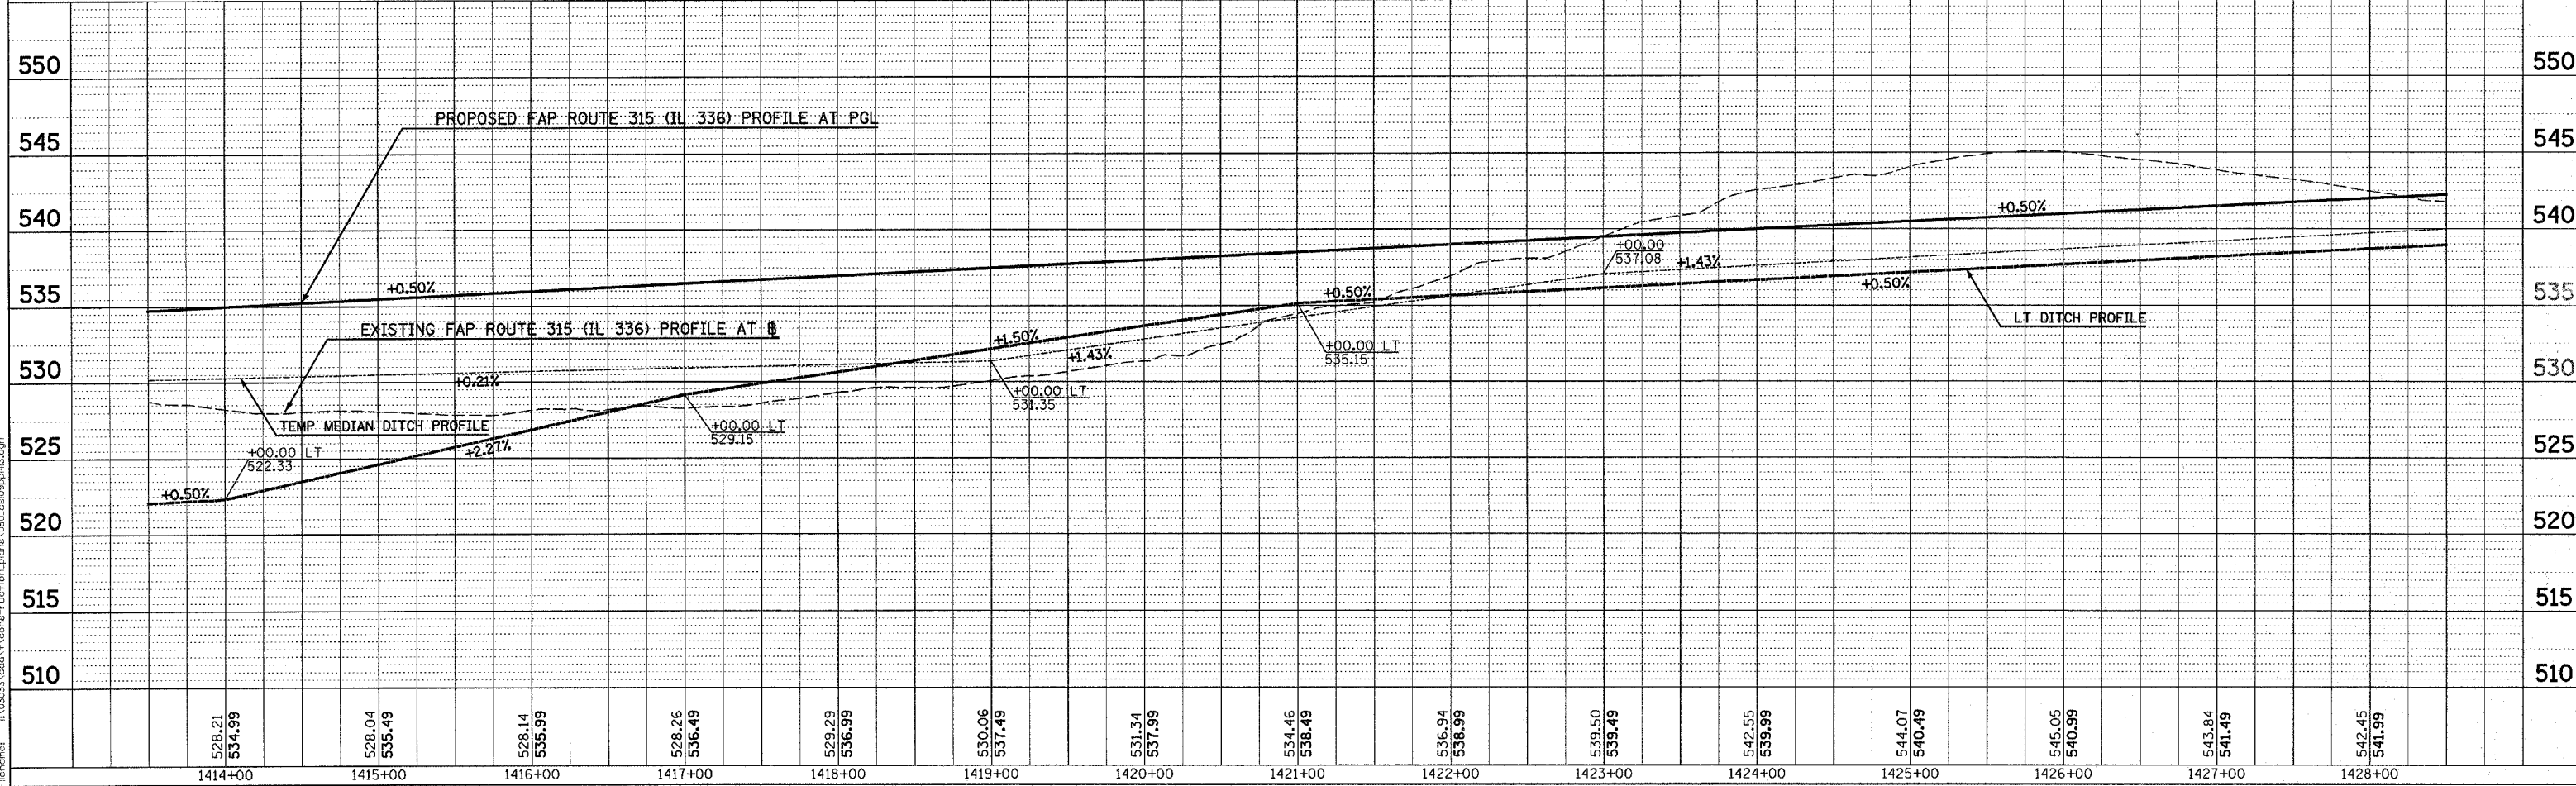

Plot Date: 7/19/2006
 Plot Time: 3:25:57 PM
 Plotted By: bccm101
 File Name: I:\03033\cd\1\construction\pomas\050_es10ppl03.dgn