




LEGEND

GRADING & PAVING

GRADING ONLY

PLAN	SURVEYED	DATE
	PLOTTED	
	NOTE BOOK	
	NO. _____	
	FILE NAME	
	NO. _____	

PROFILE	SURVEYED	DATE
	PLOTTED	
	NOTE BOOK	
	NO. _____	
	FILE NAME	
	NO. _____	

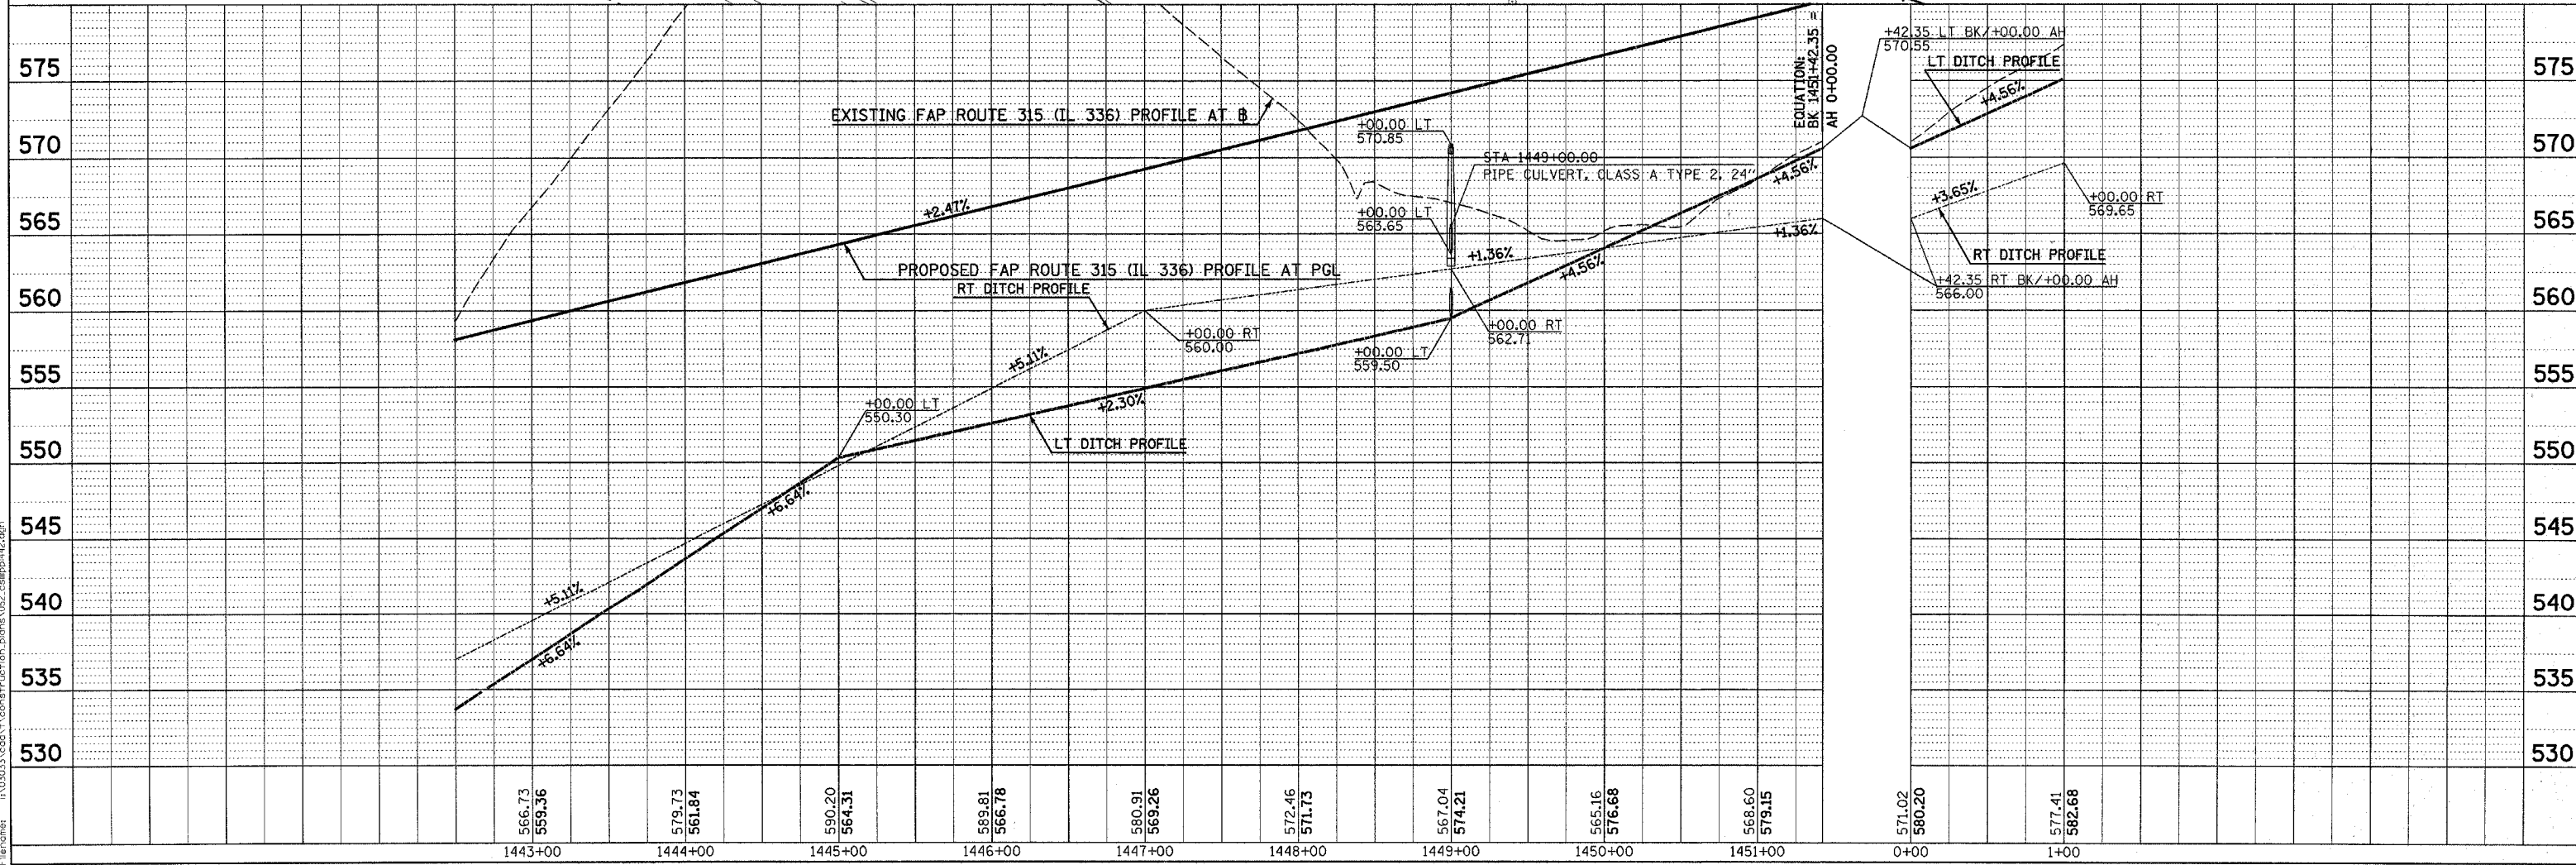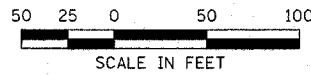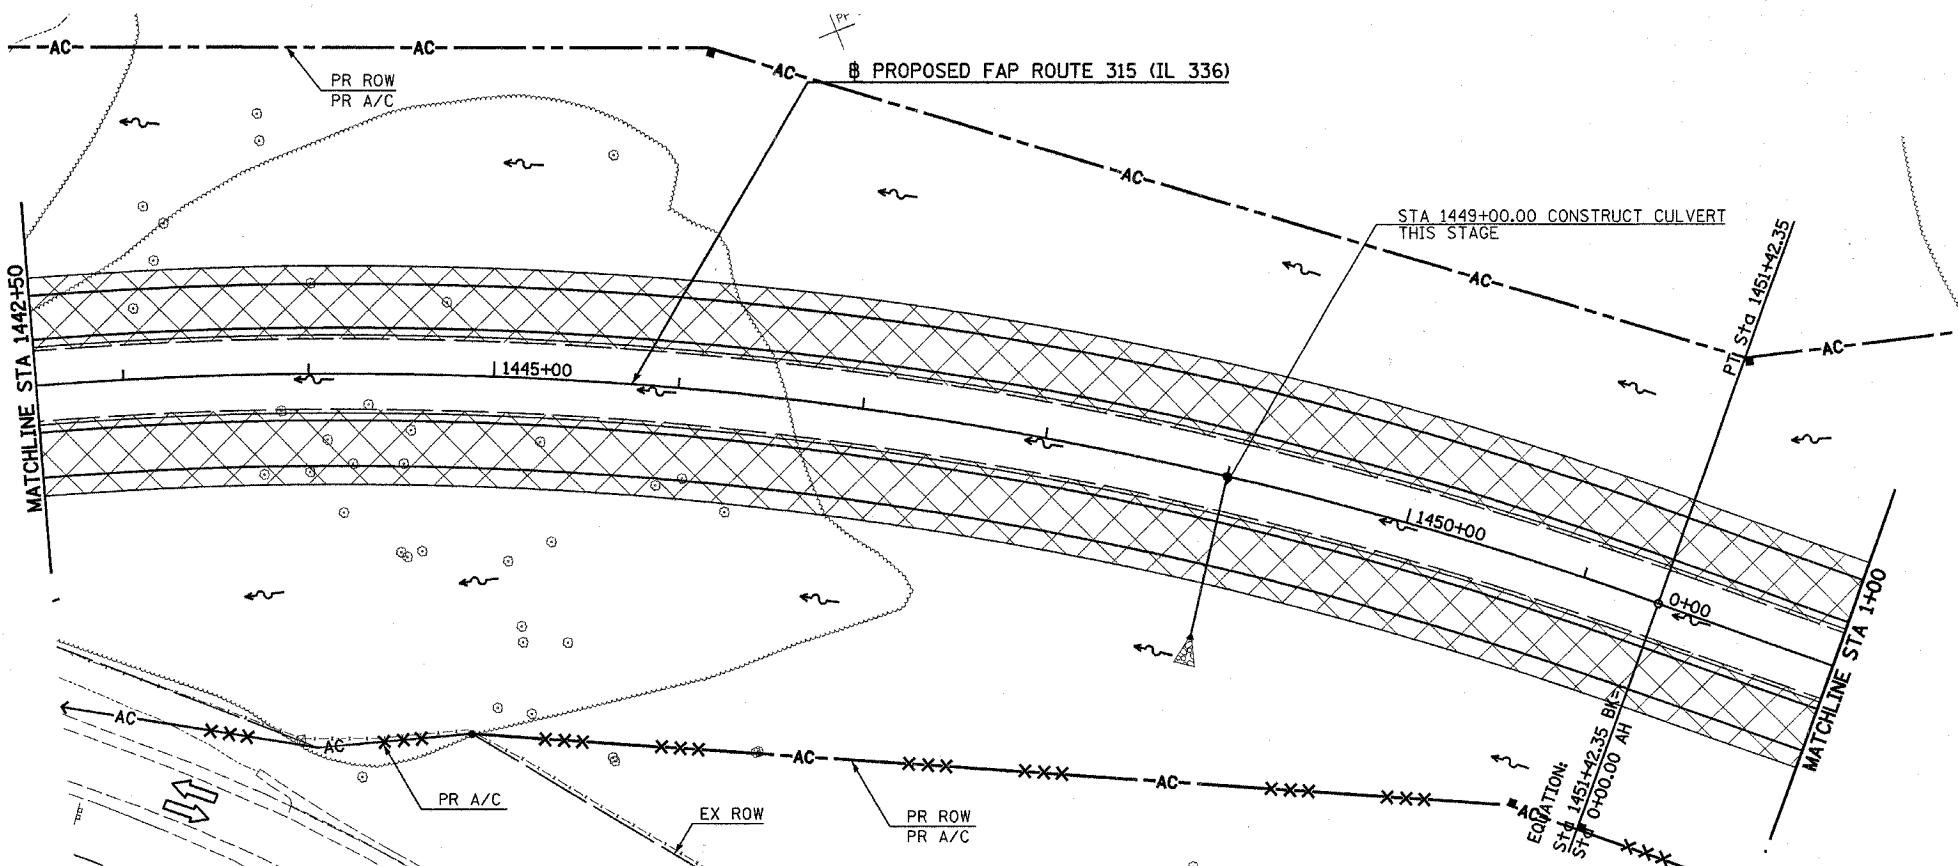

Plot Date: 7/8/2006
 Plot Time: 3:26:02 PM
 Plot By: bscmmdt
 File Name: I:\03033\cd\construction\plans\052_cellip0446.dgn