


F.A.P. RTE.	SECTION	COUNTY	TOTAL SHEETS	SHEET NO.
315	(34-6,55-1)	HANCOCK/MCDONOUGH	433	83
STA. 12+00		TO STA. 25+00		
FED. ROAD DIST. NO.		ILLINOIS FED. AID PROJECT		
STATE CONTRACT NO. 68206				

LEGEND

GRADING & PAVING

GRADING ONLY

PROP. CURVE IL336-3
 PI STA. = 9+19.71
 $\Delta = 28^\circ 42' 28''$ (LT)
 $D = 2^\circ 43' 42''$
 $R = 2,100.00'$
 $T = 537.39'$
 $L = 1,052.20'$
 $E = 67.67'$
 $e = 6.0\%$
 $T.R. = 39.00'$
 $S.E. RUN = 270.00'$
 $P.C. STA = 3+82.32$
 $P.T. STA = 14+34.52$

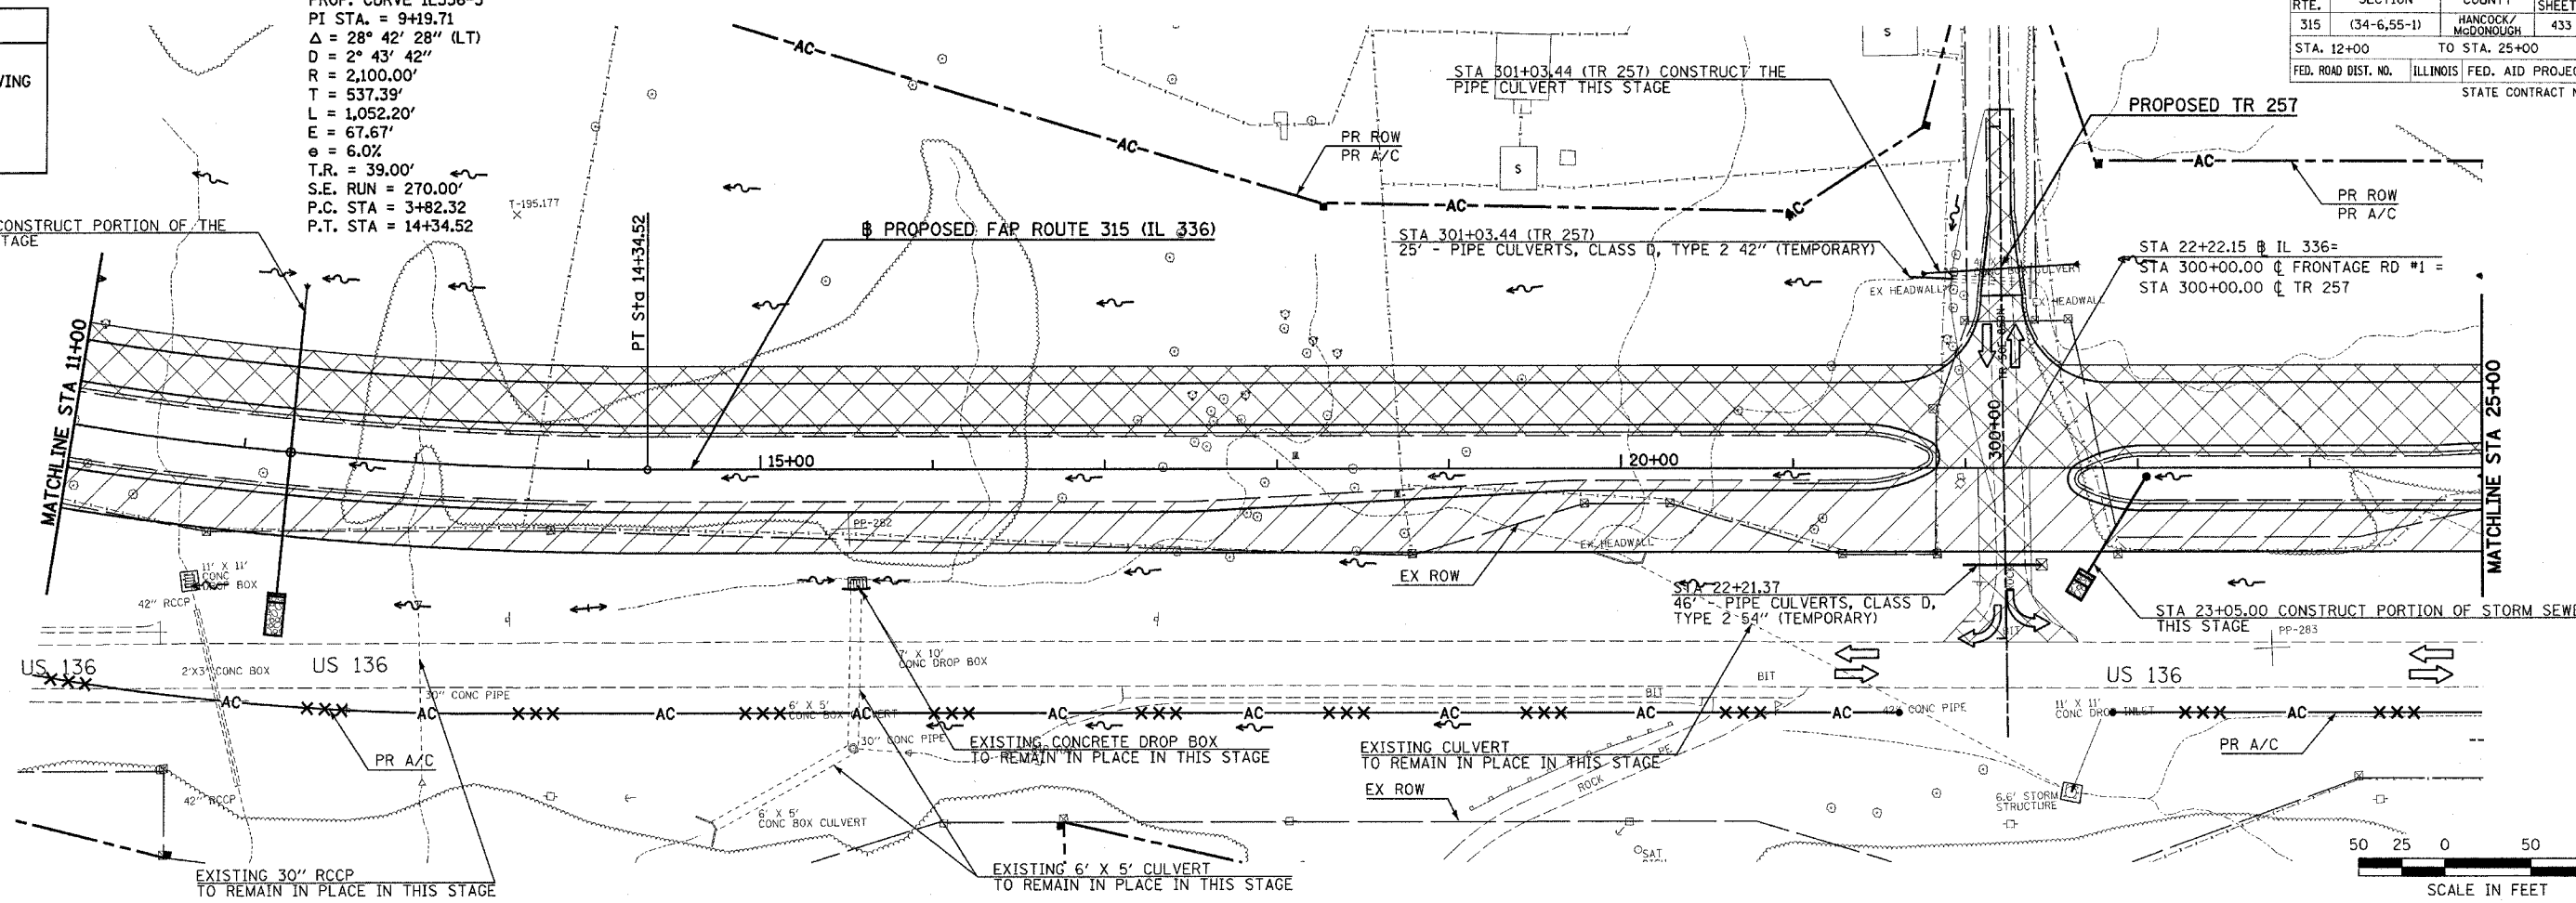

PLAN

DATE: _____

BY: _____

NO. _____

FILE NAME: _____


PROFILE

DATE: _____

BY: _____

NO. _____

FILE NAME: _____

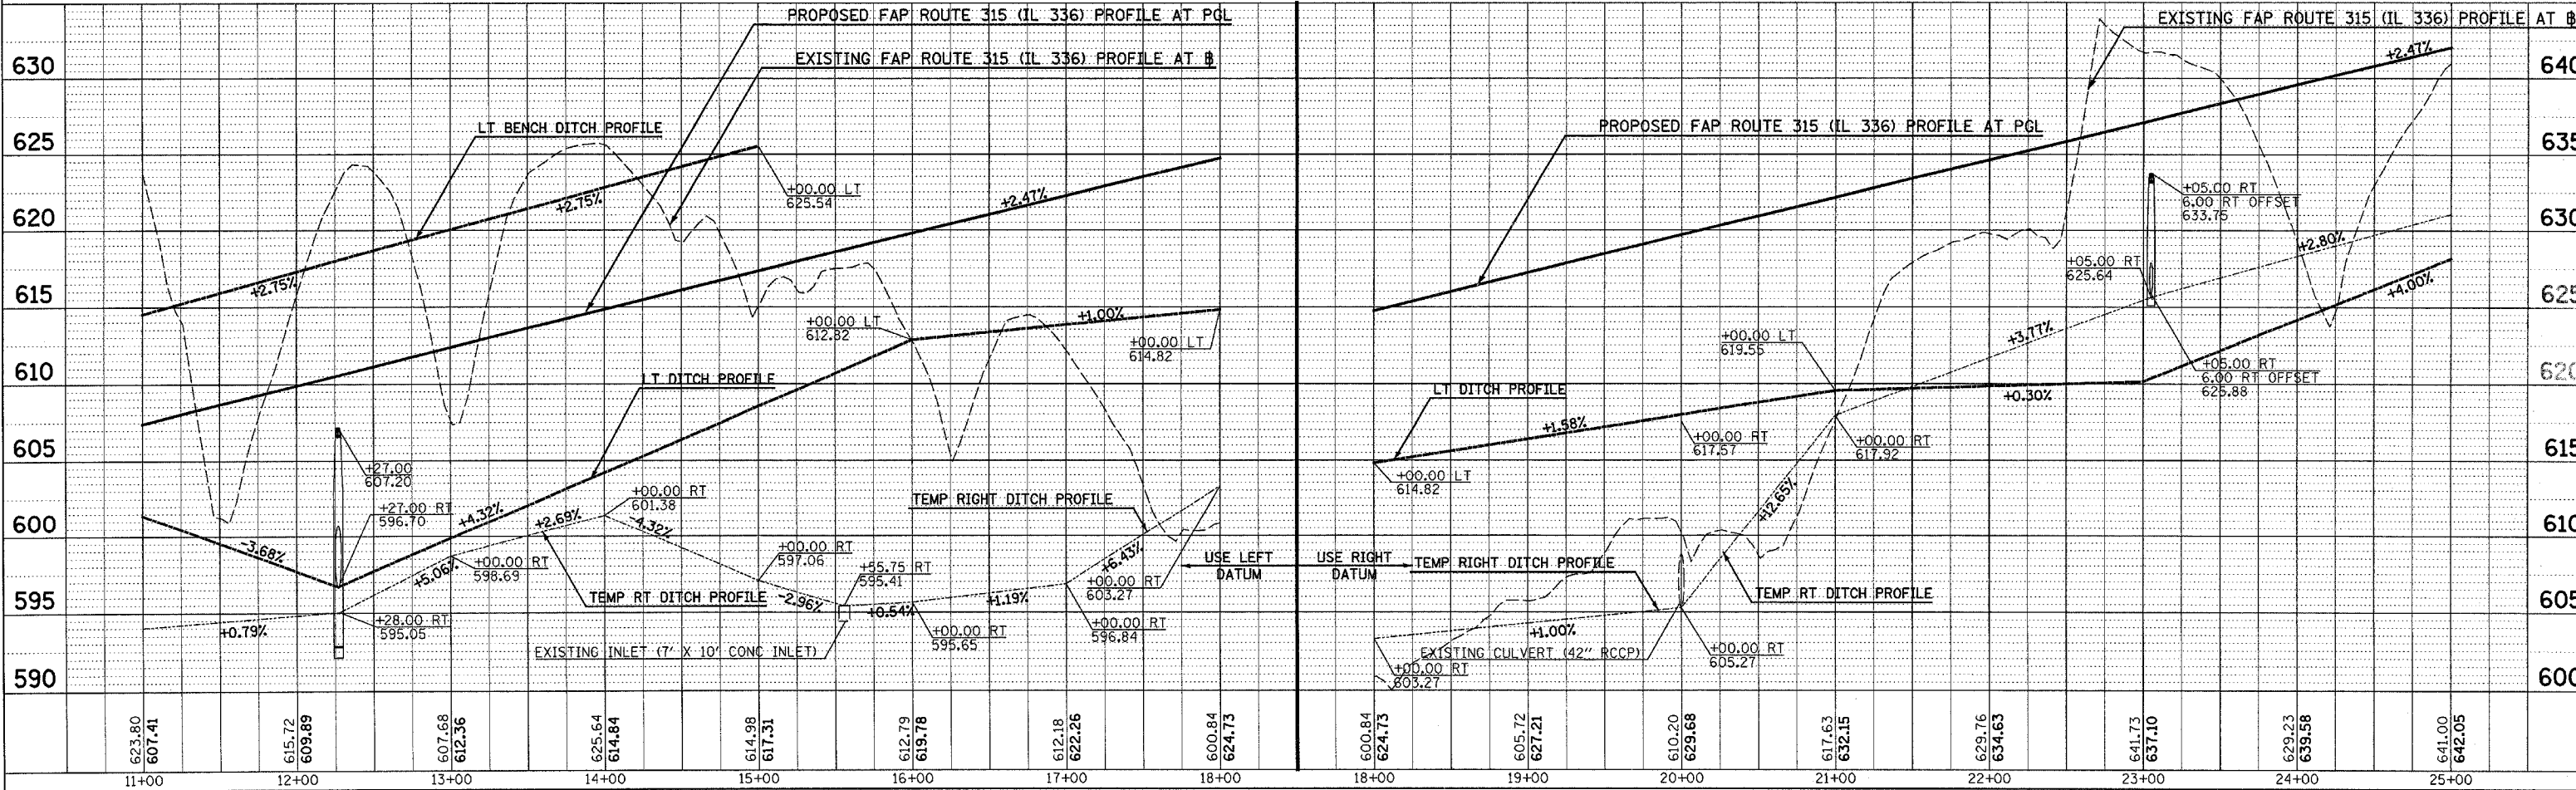

Plot Date: 8/20/2006
 Plot Time: 12:46:57 PM
 Plotter: Eby_sdbachue
 Pen Tables: idot.tbl
 File Name: i:\030333\road\1\constr\section\p03ms\054_csl\p03pl.pgm

MAINTENANCE OF TRAFFIC (STAGE 1) PLAN & PROFILE - FAP ROUTE 315 (IL 336) STA 11+00 TO STA 25+00