

LEGEND

GRADING & PAVING

GRADING ONLY

PLAN

DATE: _____

BY: _____

REVISIONS:

NO. DATE DESCRIPTION

1. _____

2. _____

PROFILE

DATE: _____

BY: _____

REVISIONS:

NO. DATE DESCRIPTION

1. _____

2. _____

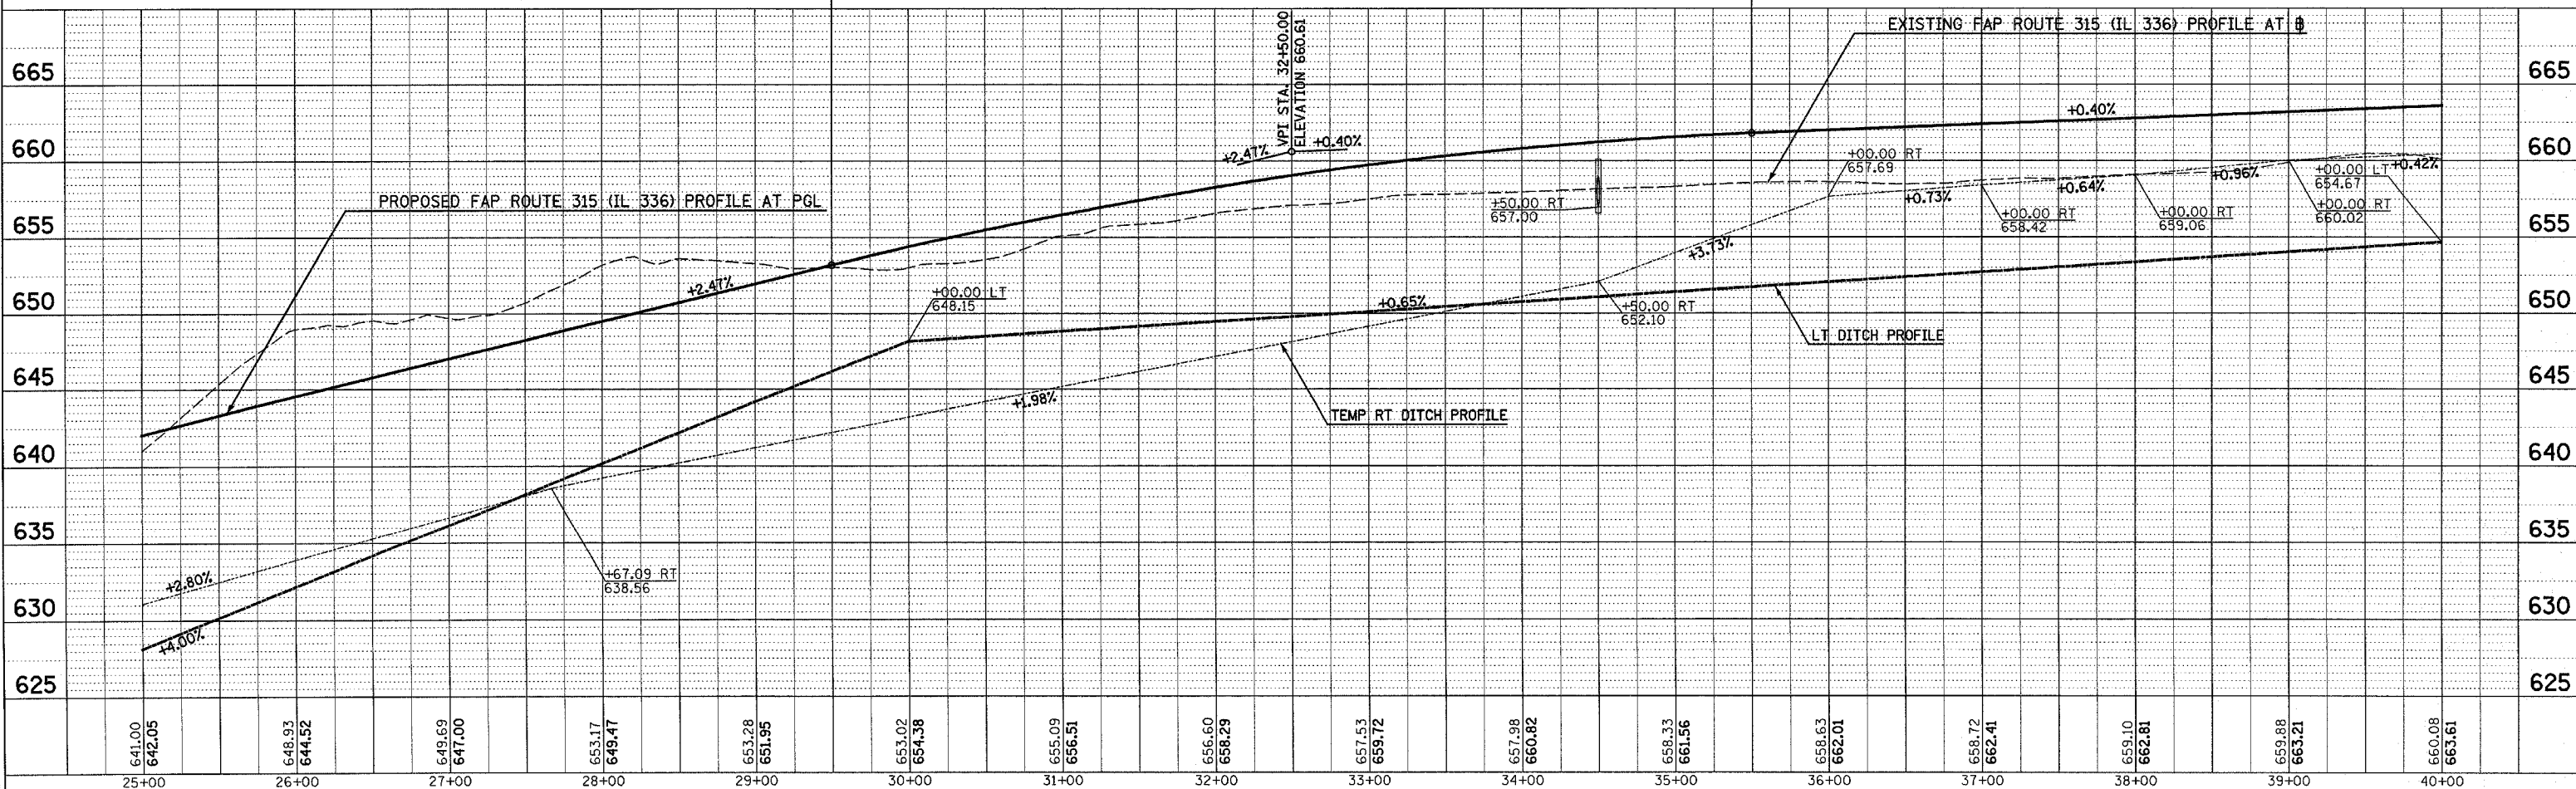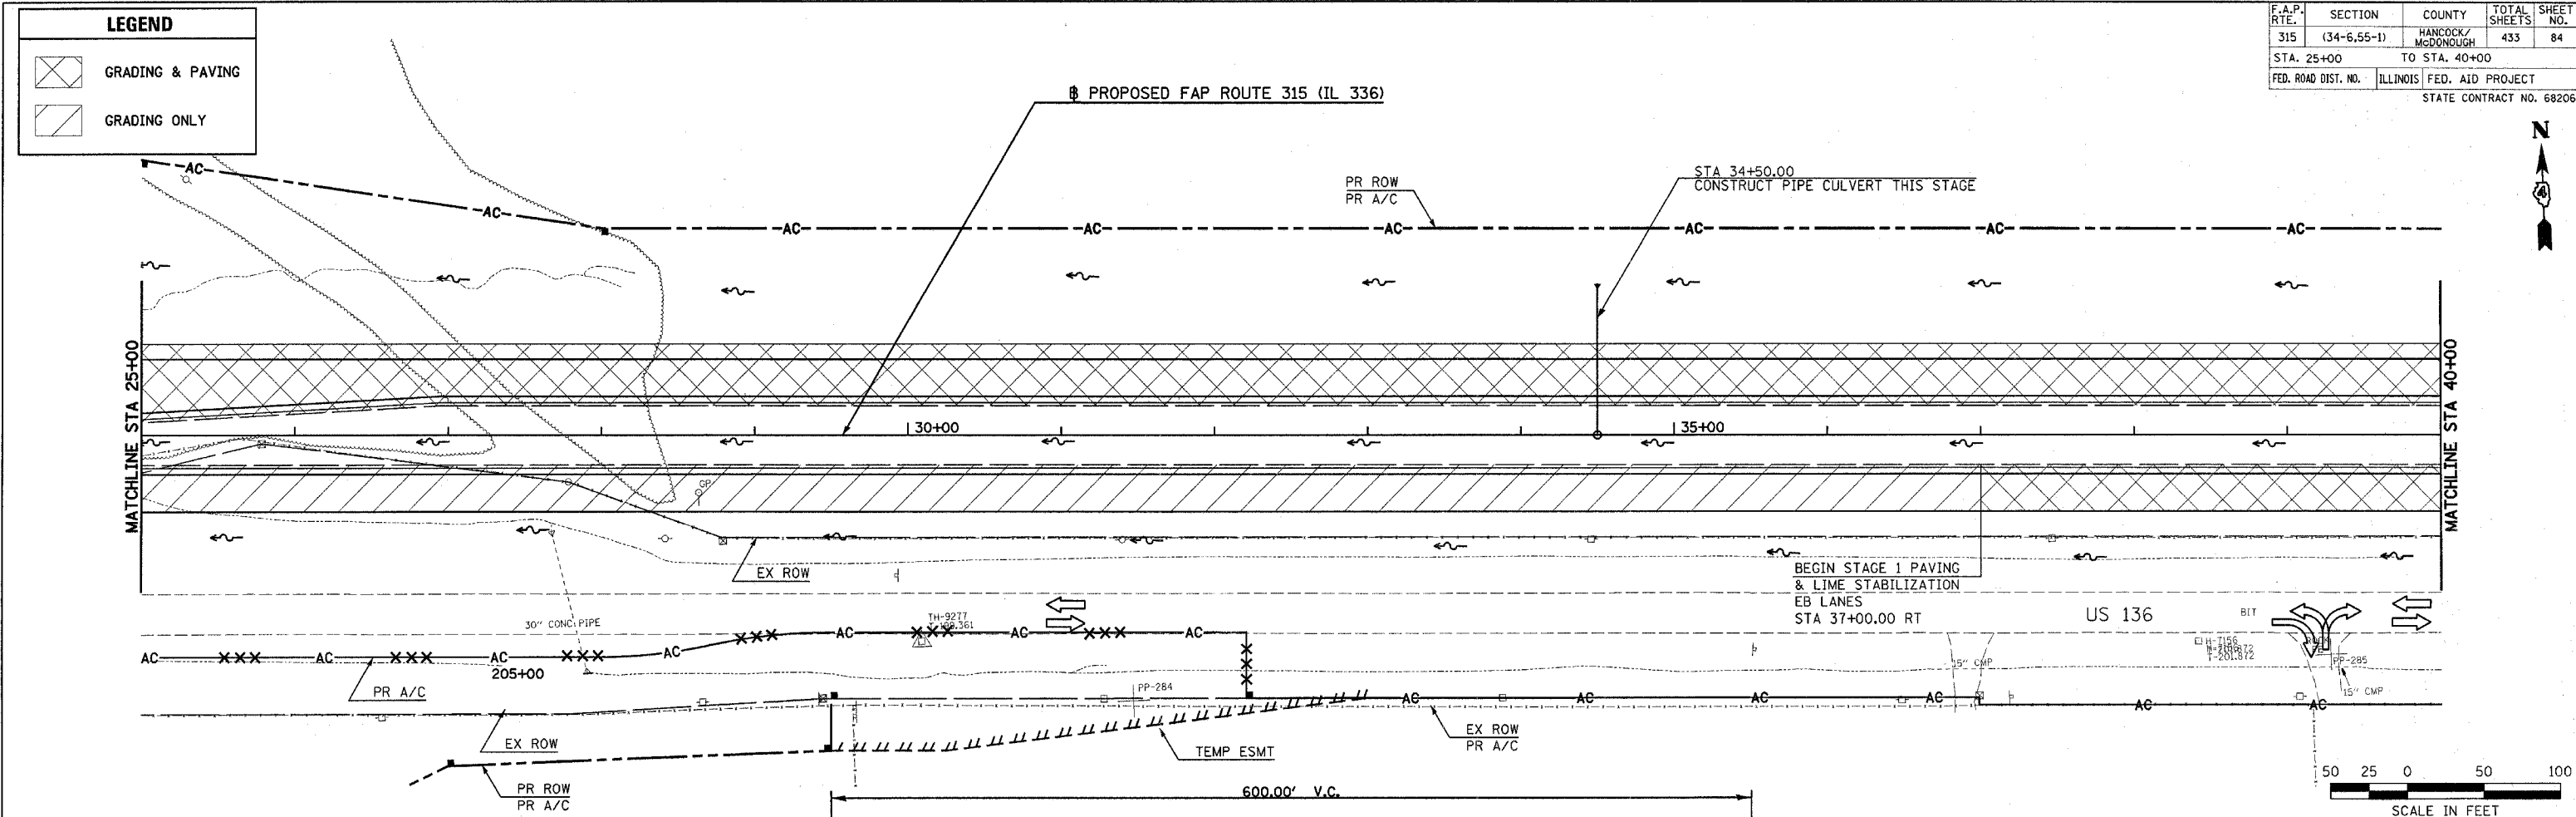

MAINTENANCE OF TRAFFIC (STAGE 1) PLAN & PROFILE - FAP ROUTE 315 (IL 336) STA 25+00 TO STA 40+00