


**LEGEND**

- GRADING & PAVING
- GRADING ONLY

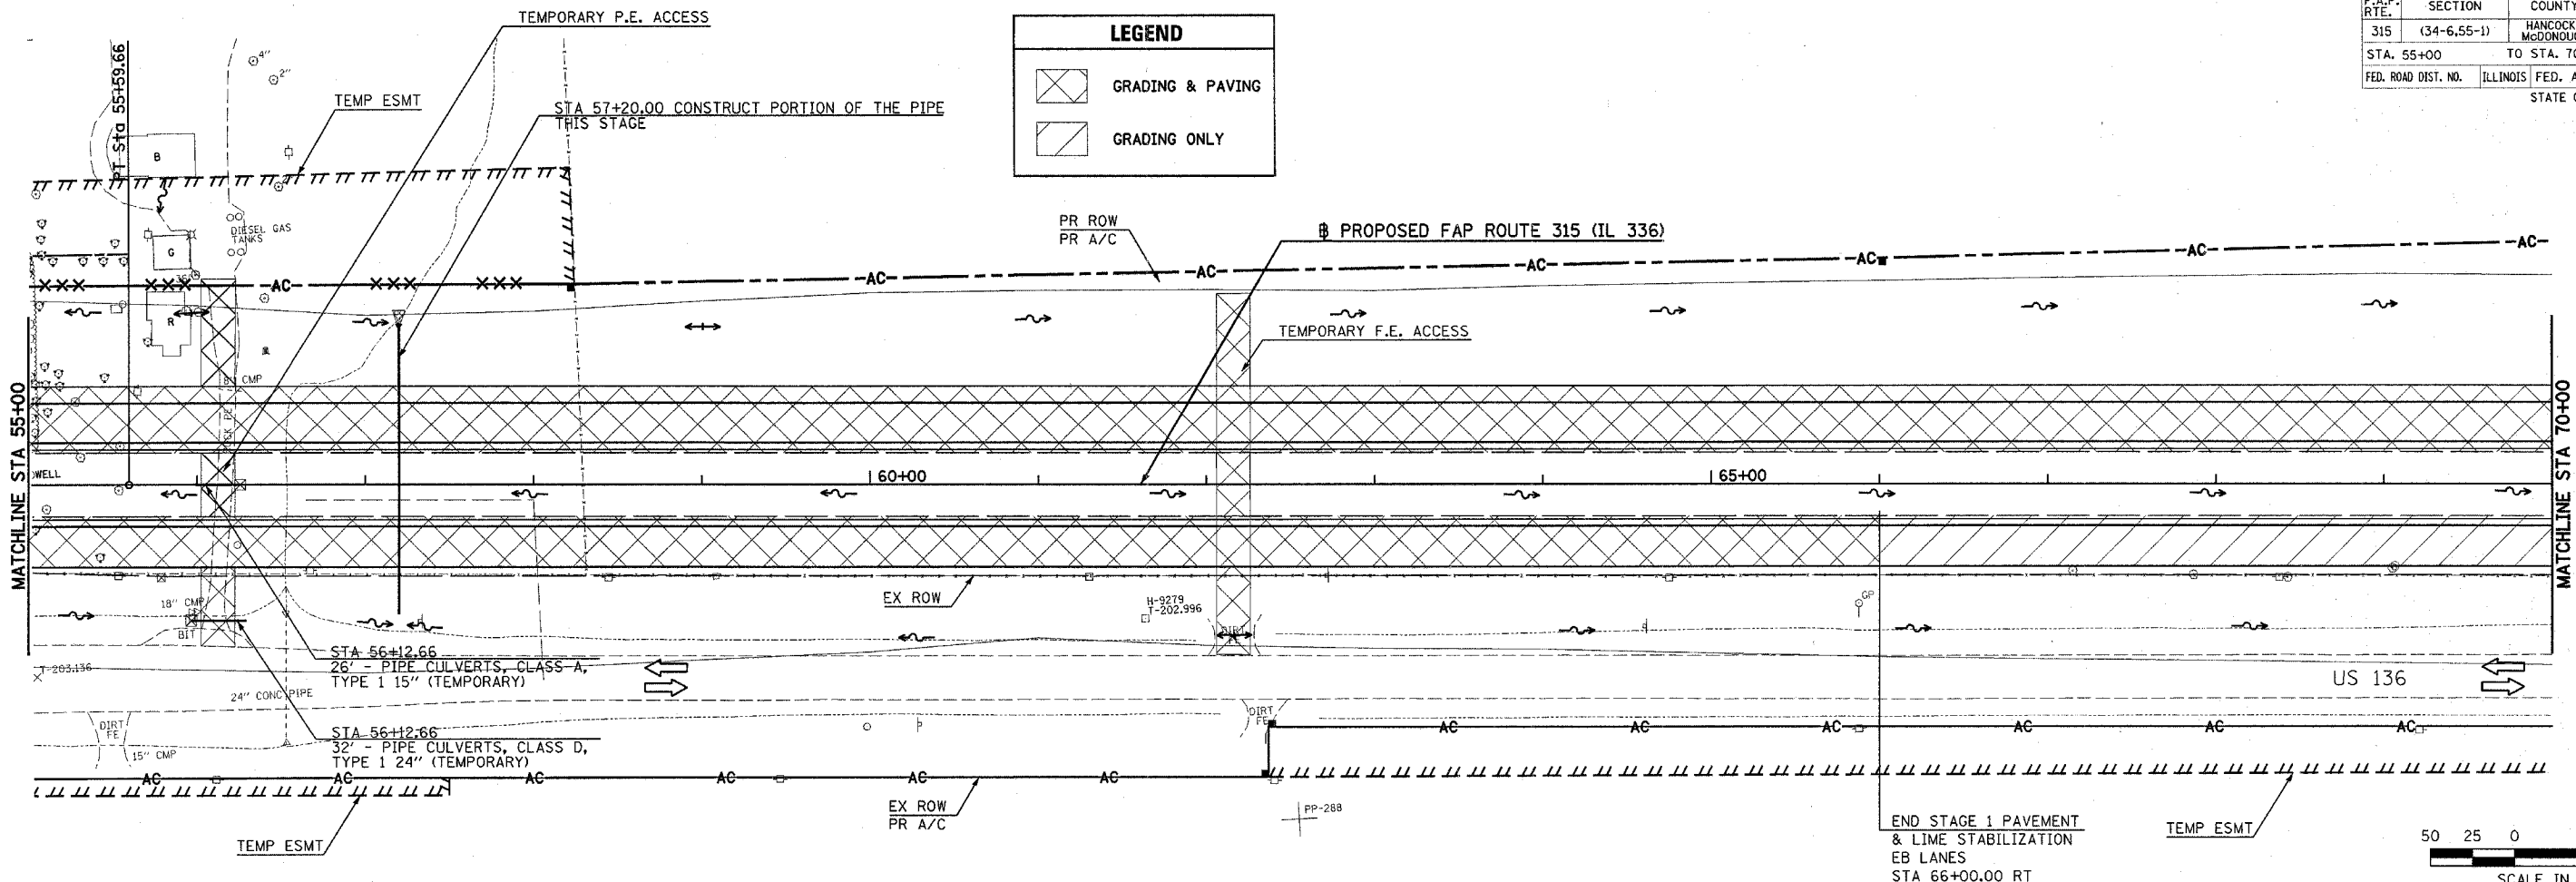


END STAGE 1 PAVEMENT & LIME STABILIZATION EB LANES STA 66+00.00 RT

50 25 0 50 100  
SCALE IN FEET

DATE: \_\_\_\_\_ BY: \_\_\_\_\_  
 SURVEYED: \_\_\_\_\_ PLOTTED: \_\_\_\_\_  
 PLAN: \_\_\_\_\_ NOTE BOOK: \_\_\_\_\_  
 NO.: \_\_\_\_\_

DATE: \_\_\_\_\_ BY: \_\_\_\_\_  
 PROFILE: \_\_\_\_\_ SURVEYED: \_\_\_\_\_  
 NOTE BOOK: \_\_\_\_\_ PLOTTED: \_\_\_\_\_  
 NO.: \_\_\_\_\_

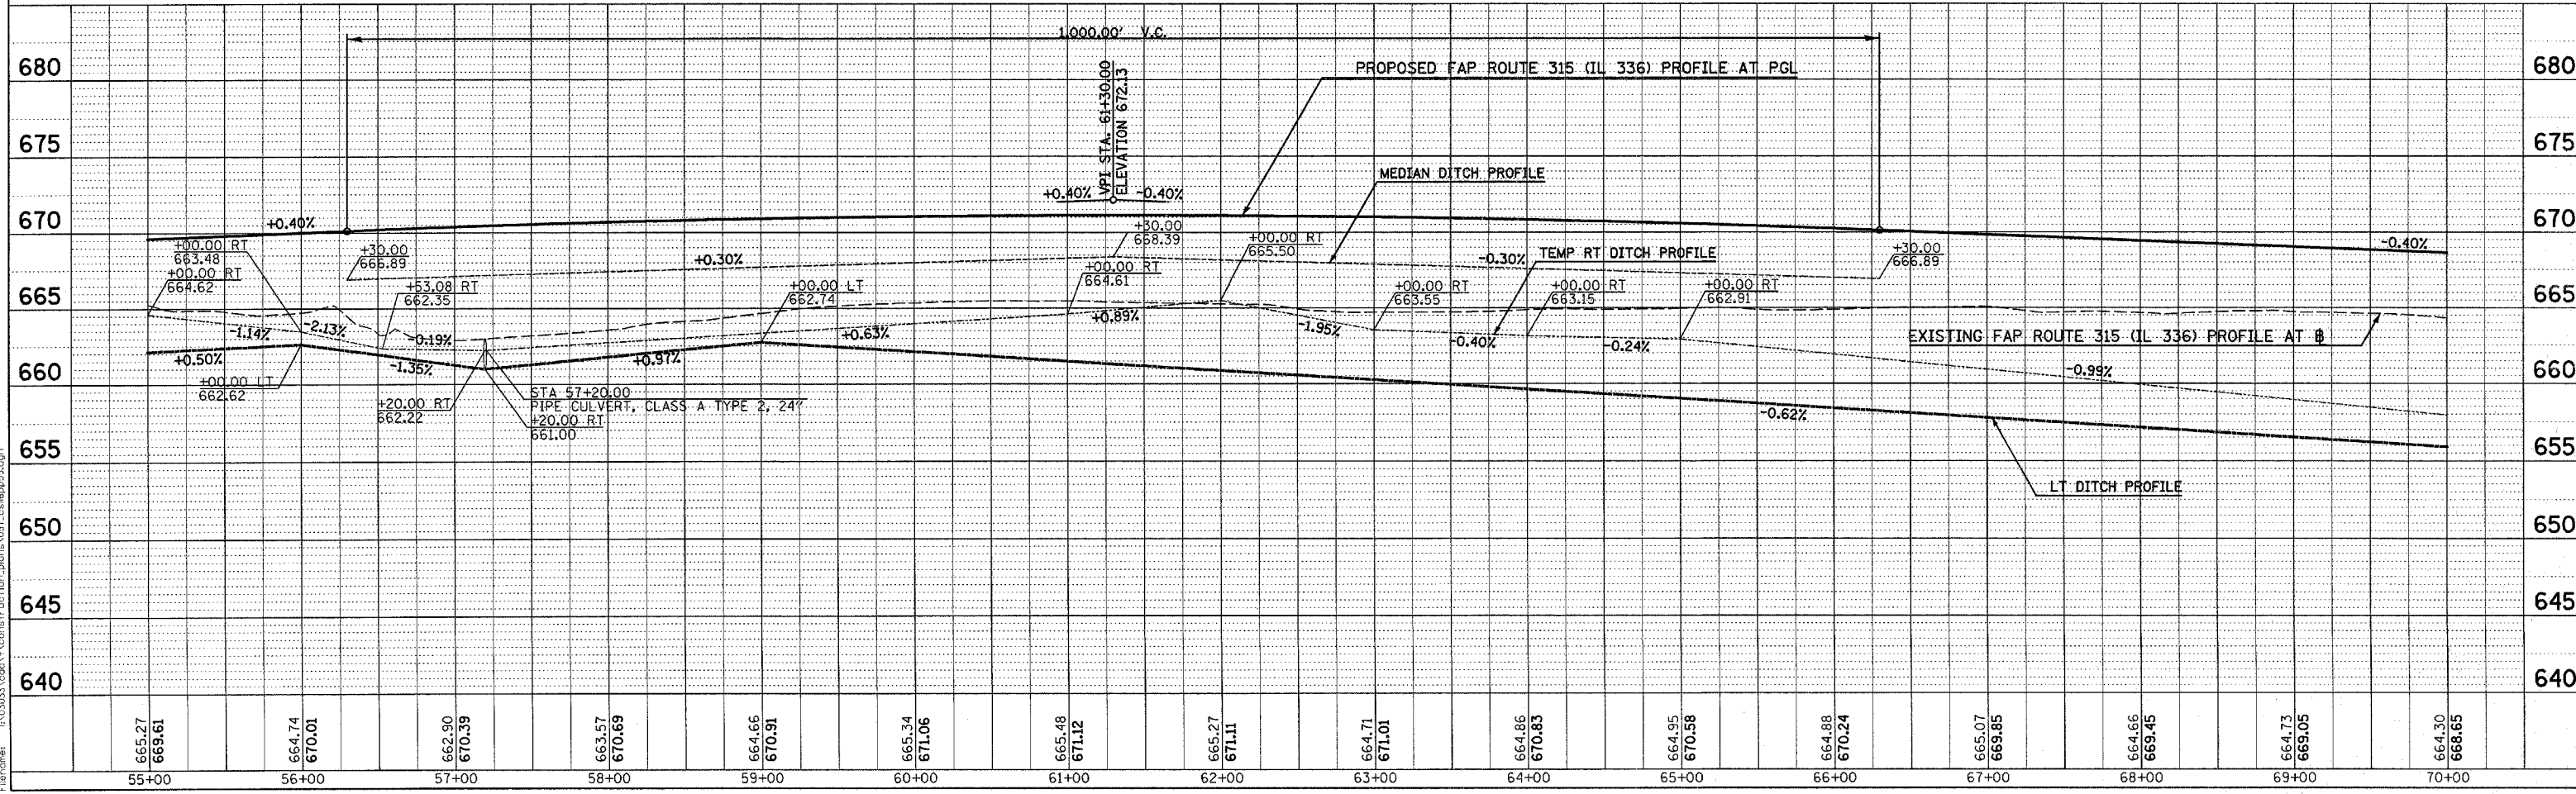

Plot Date: 7/18/2006  
 Plot Time: 3:26:42 PM  
 Plotted By: bchmidt  
 User: bchmidt  
 Filepath: I:\03033\cadd\construct\action\_plans\051\_cpl\051.dgn