
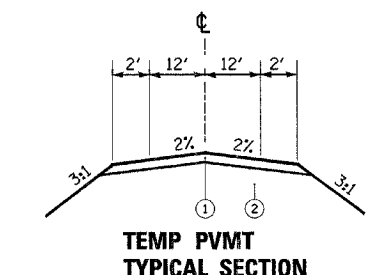
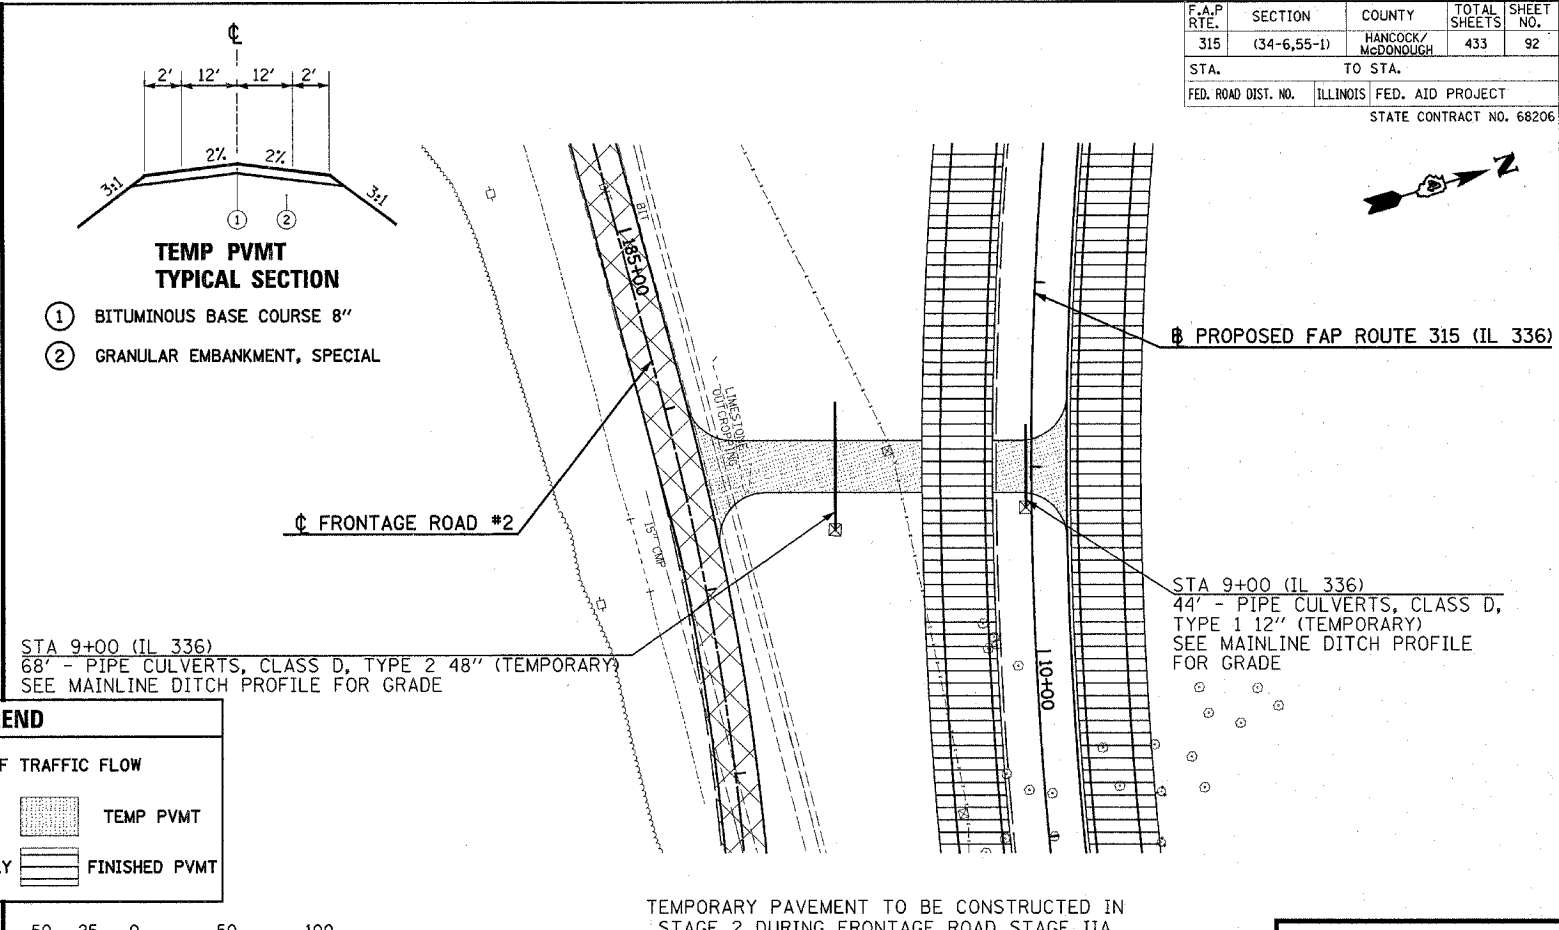
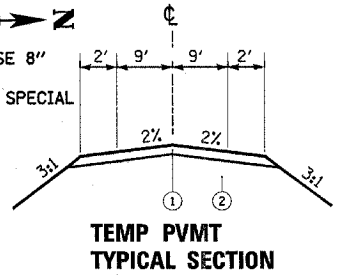


DATE	BY
DATE	BY
DATE	BY
DATE	BY

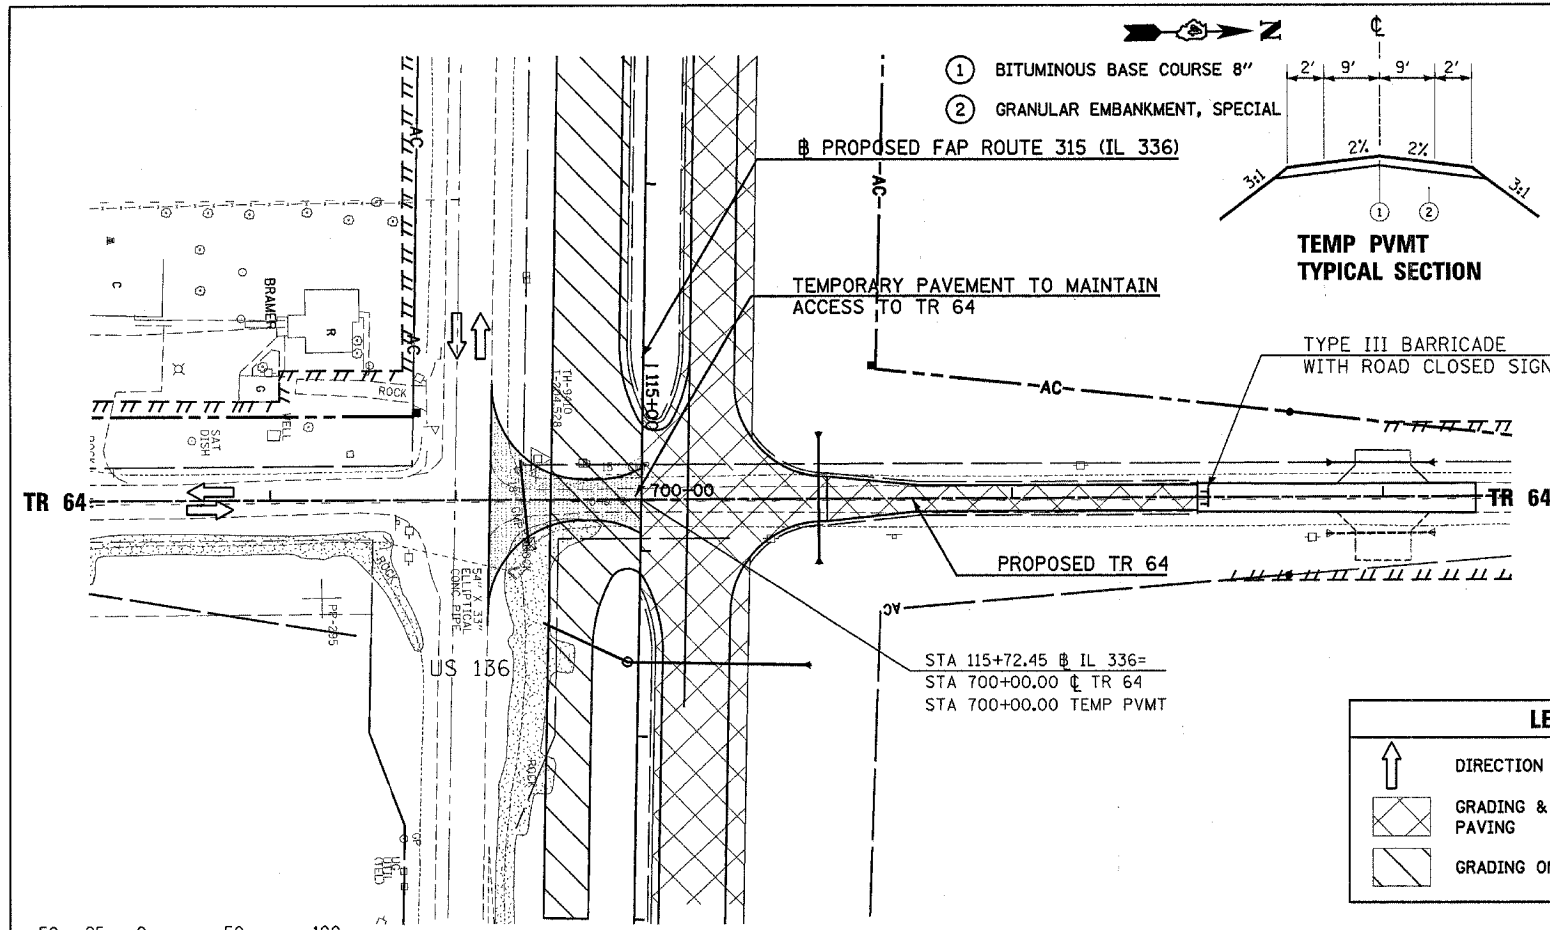

LEGEND



↑ DIRECTION OF TRAFFIC FLOW

▨ GRADING & PAVING

▩ GRADING ONLY


▤ TEMP PVMT

▥ FINISHED PVMT

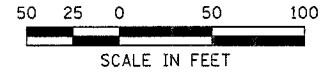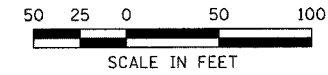

TR 64 (225E) N LEG

FRONTAGE ROAD #2
MAINLINE STA 9+00.00

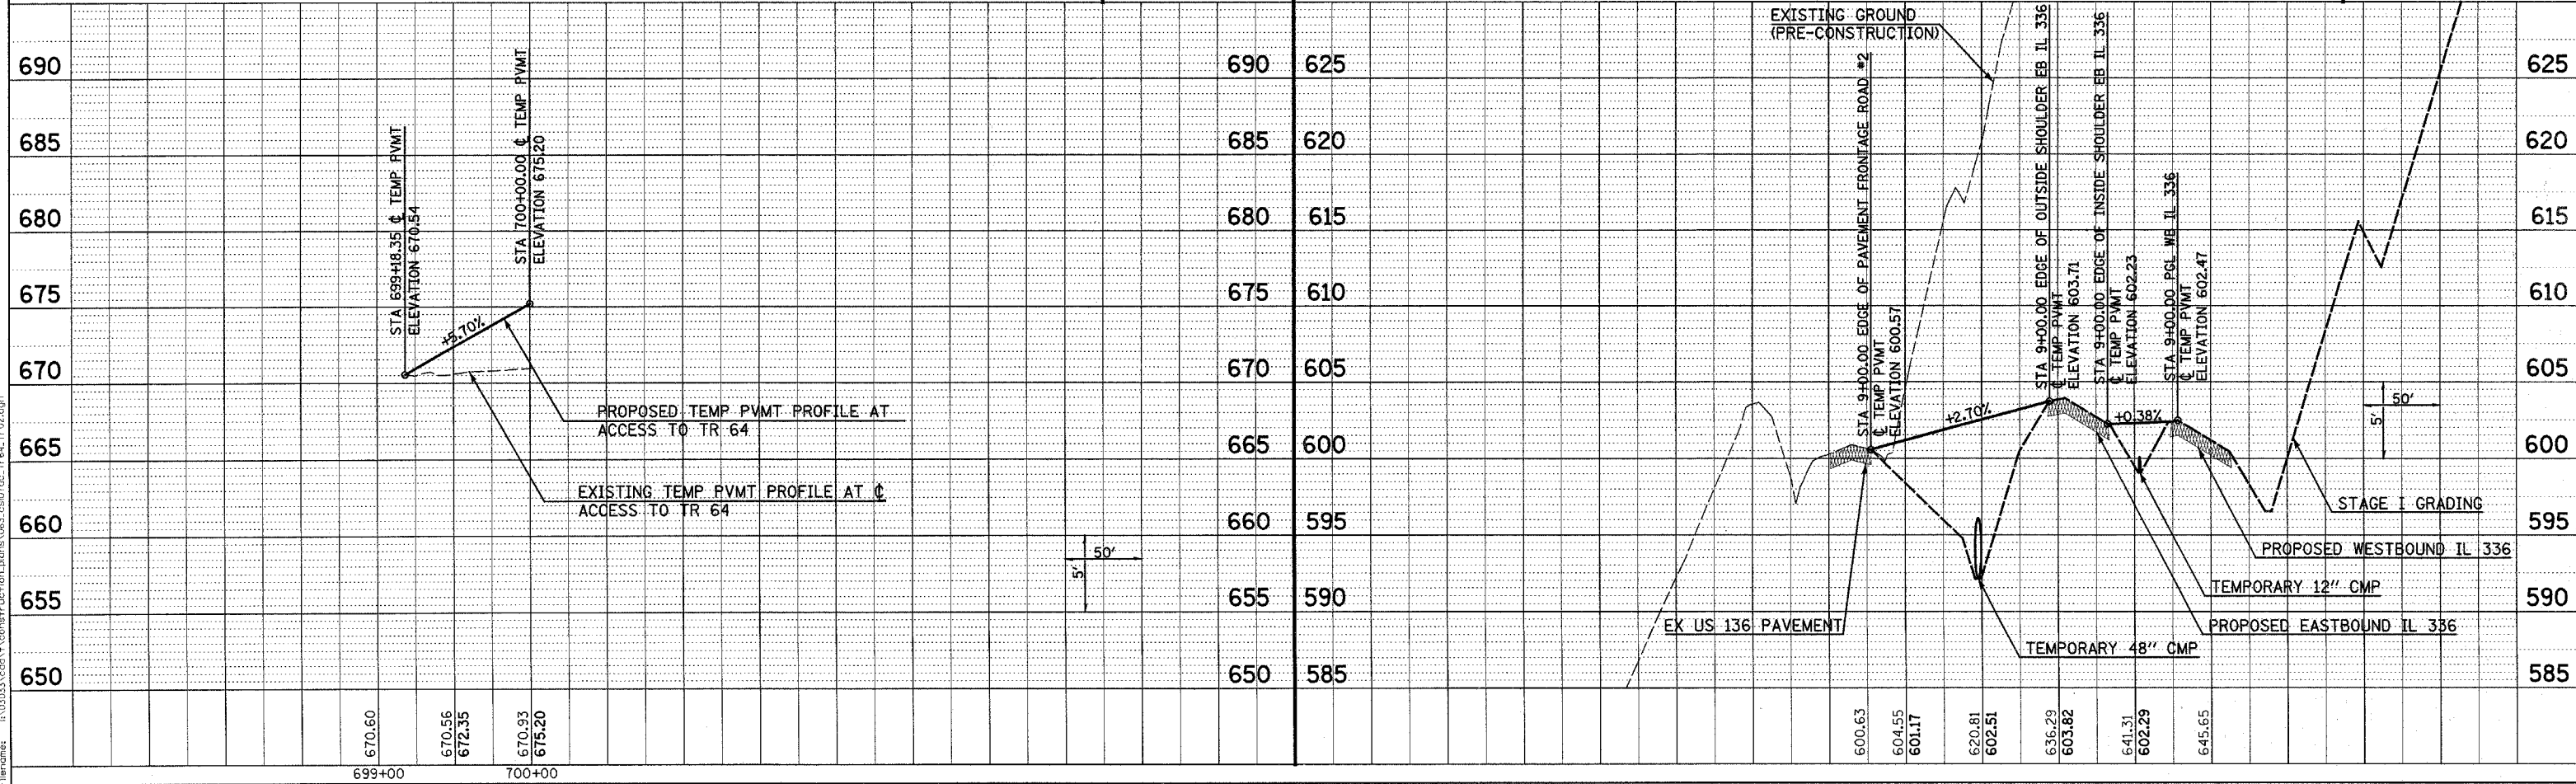

DATE	BY
DATE	BY
DATE	BY
DATE	BY

Plot Date: 7/18/2006
Plot Time: 3:28:25 PM
Plotted By: bchmidt
Title: Maintenance of Traffic
Filename: I:\03033\cadd\construction\plans\063_cad07\tr64_tr64_1r02.dgn