

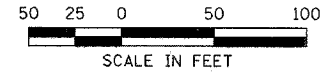
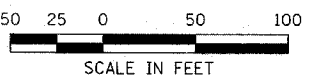


F.A.P. RTE.	SECTION	COUNTY	TOTAL SHEETS	SHEET NO.
315	(34-6.55-1)	HANCOCK/McDONOUGH	433	99
STA. 25+00		TO STA. 55+00		
FED. ROAD DIST. NO.	ILLINOIS	FED. AID PROJECT		STATE CONTRACT NO. 68206

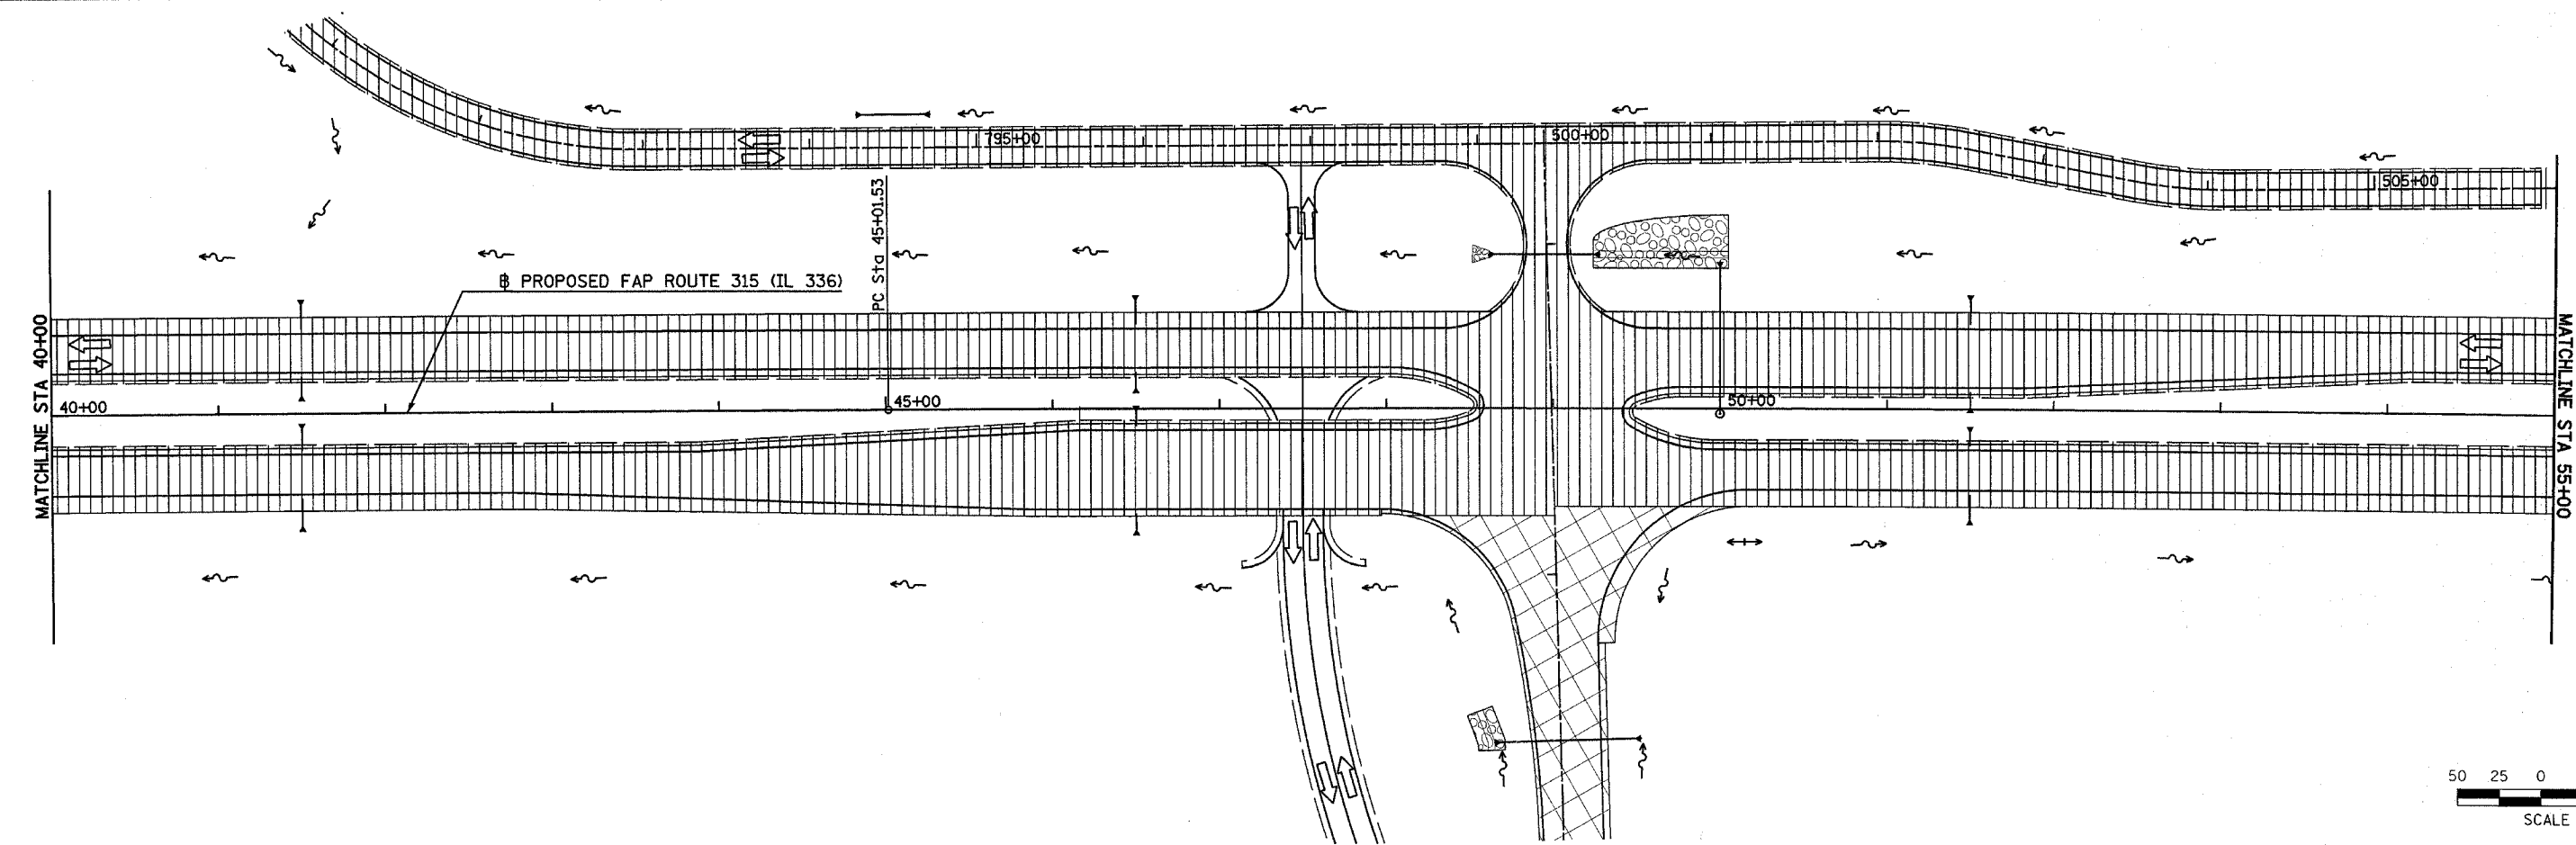

LEGEND	
	DIRECTION OF TRAFFIC FLOW
	ROAD CLOSED (TYPE III BARRICADE)
	GRADING & PAVING
	TEMPORARY CROSSOVER (BY OTHERS)
	FINISHED PVMT

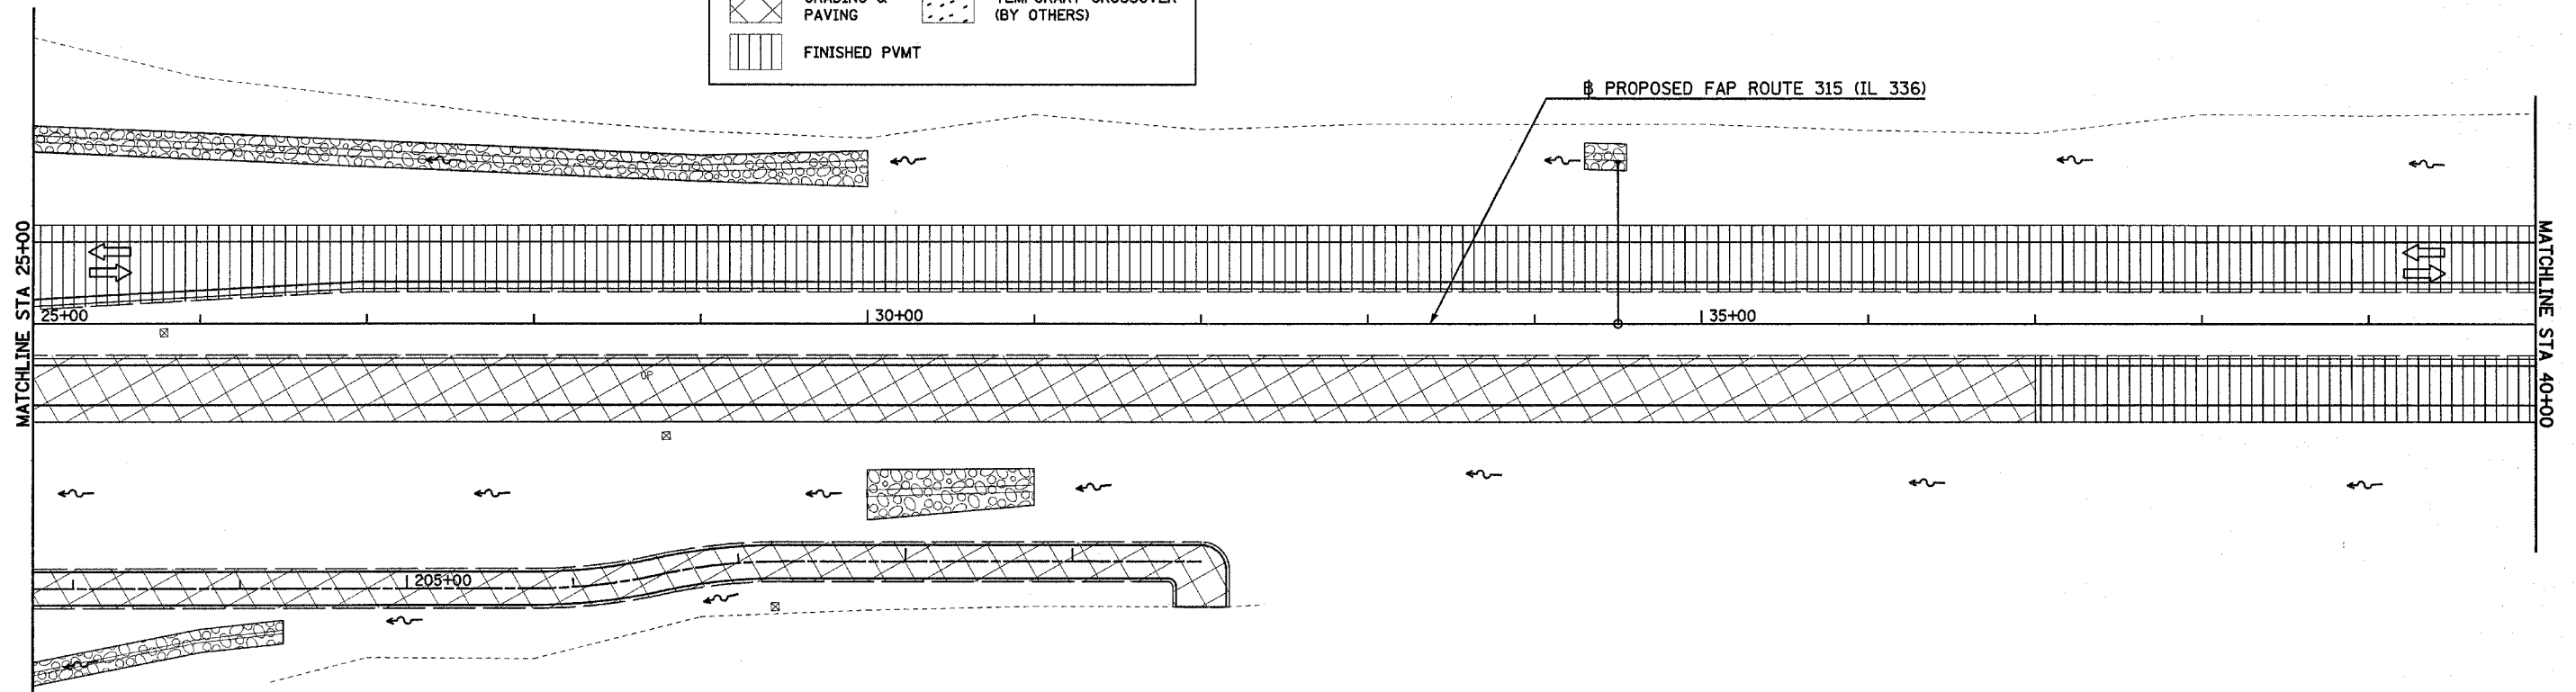

Plot Date: 7/18/2006
 Plot Time: 3:26:43 PM
 Plotted By: dschmidt
 File Name: I:\03033\ecad\1\construction\plans\070.ecad\ppp25.dgn