

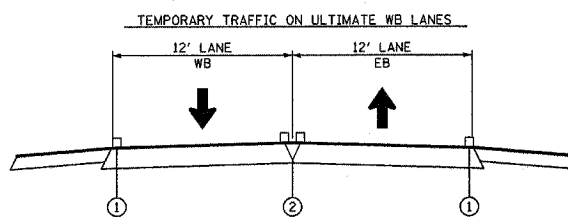


F.A.P. RTE.	SECTION	COUNTY	TOTAL SHEETS	SHEET NO.
315	(34-6,55-1)	HANCOCK/ McDONOUGH	433	104
STA. 1360+00		TO STA. 1392+00		
FED. ROAD DIST. NO.	ILLINOIS	FED. AID PROJECT		
STATE CONTRACT NO. 68206				

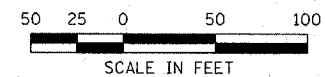

- ① EDGE LINES
TEMPORARY PAVEMENT
MARKING 4" WHITE
- ② SOLID DOUBLE YELLOW
TEMPORARY PAVEMENT
MARKING 4" YELLOW

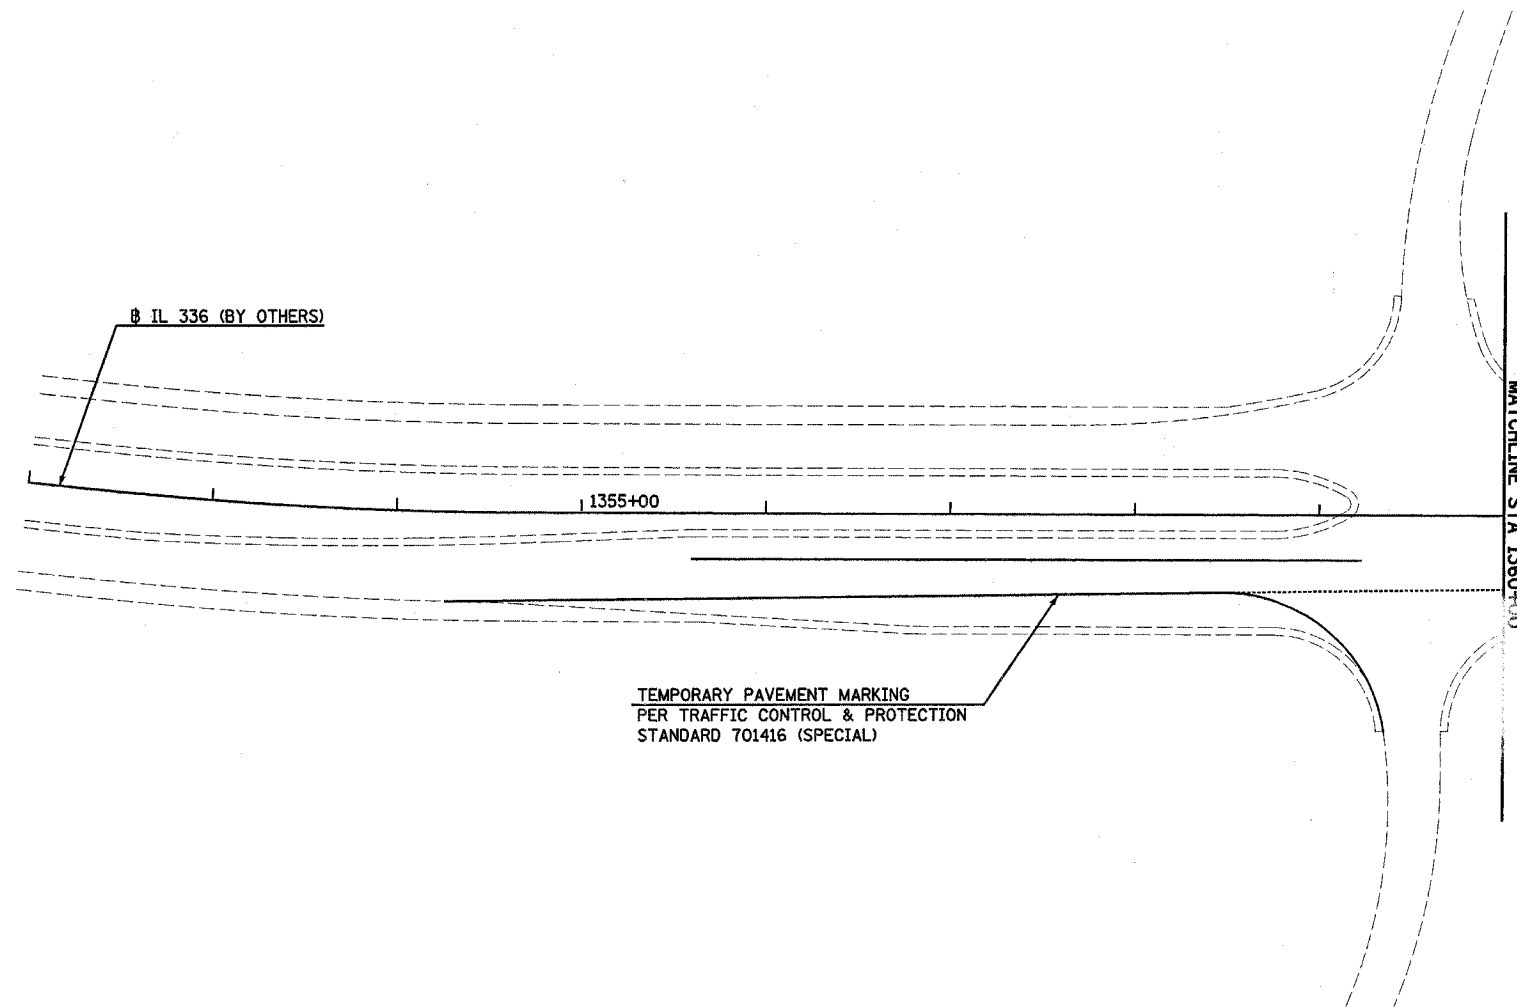

Plot Date: 7/8/2006
 Plot Time: 3:28:52 PM
 Plotted By: bachmidt
 Pen Table: idot.tbl
 Filename: f:\03033\road\construction\plans\075.cst\pnc010352.dgn