

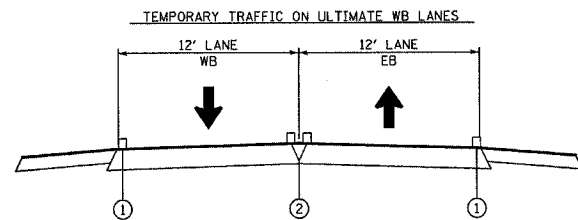


F.A.P. RTE.	SECTION	COUNTY	TOTAL SHEETS	SHEET NO.
315	(34-6,55-1)	HANCOCK/McDONOUGH	433	109
STA. 30+00		TO STA. 41+00		
FED. ROAD DIST. NO.		ILLINOIS FED. AID PROJECT		
STATE CONTRACT NO. 68206				

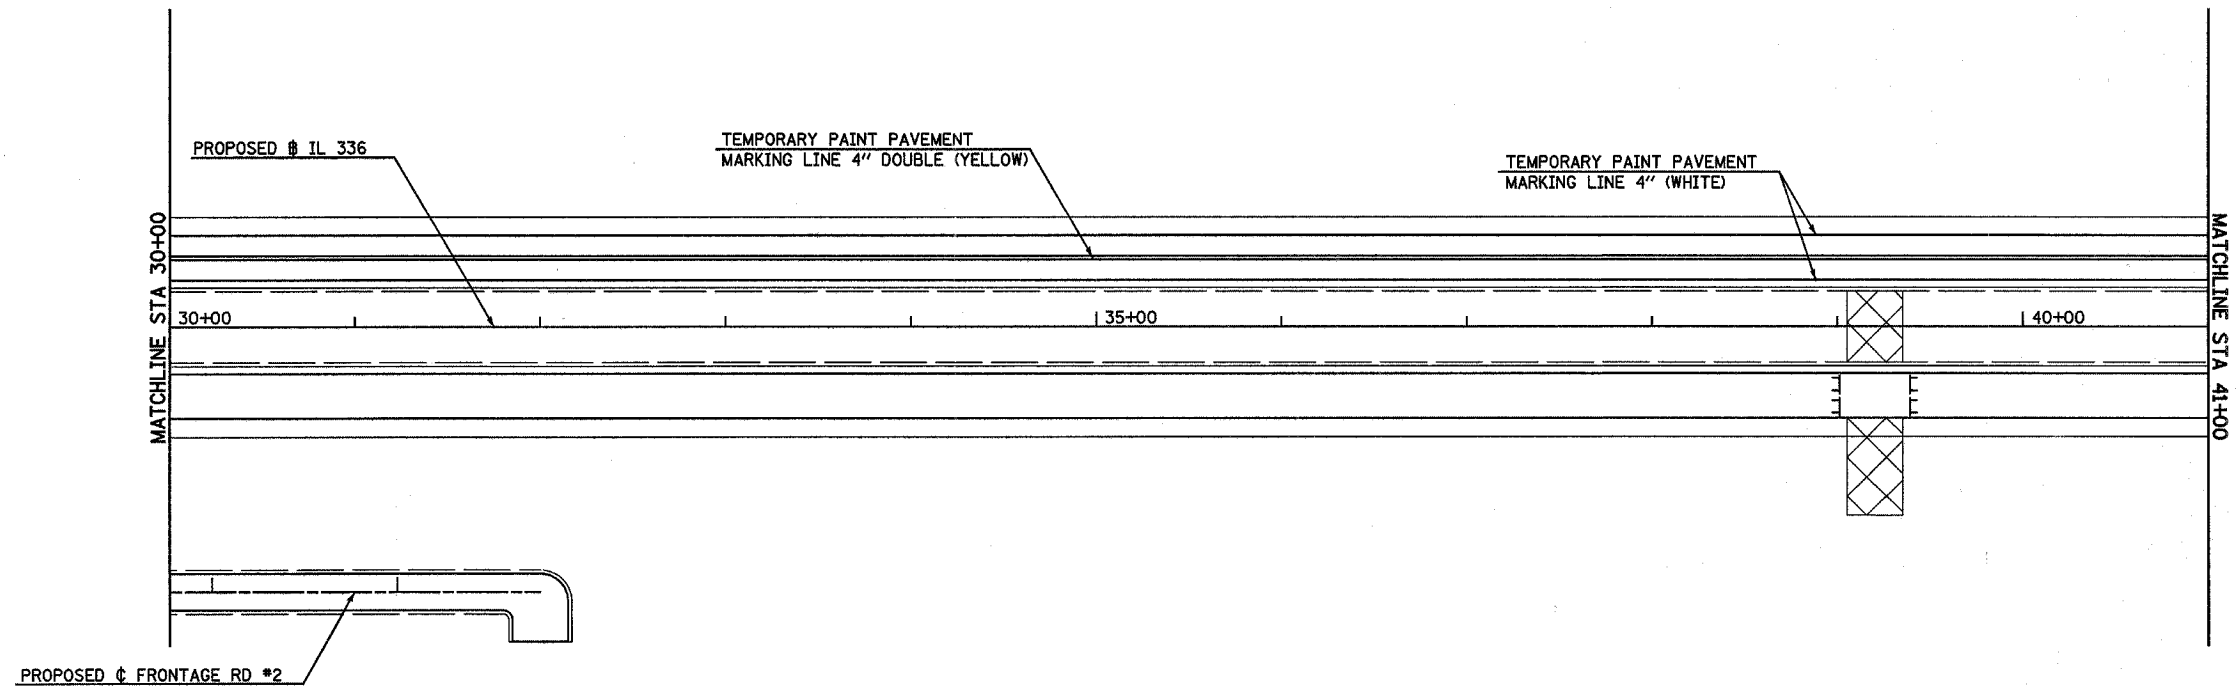

- ① EDGE LINES  
TEMPORARY PAINT PAVEMENT  
MARKING 4" WHITE
- ② SOLID DOUBLE YELLOW  
TEMPORARY PAINT PAVEMENT  
MARKING 4" YELLOW

1 TYPE III BARRICADE INCLUDED IN TRAFFIC CONTROL & PROTECTION STANDARD 401416 (SPECIAL)

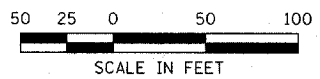

Plot Date: 7/28/2006  
 Plot Time: 3:26:47 PM  
 Plotted By: bscmich  
 Pen Table: Idot.tbl  
 File Name: I:\03033\constr\constr\plans\080\_csl\pmp030.dgn